



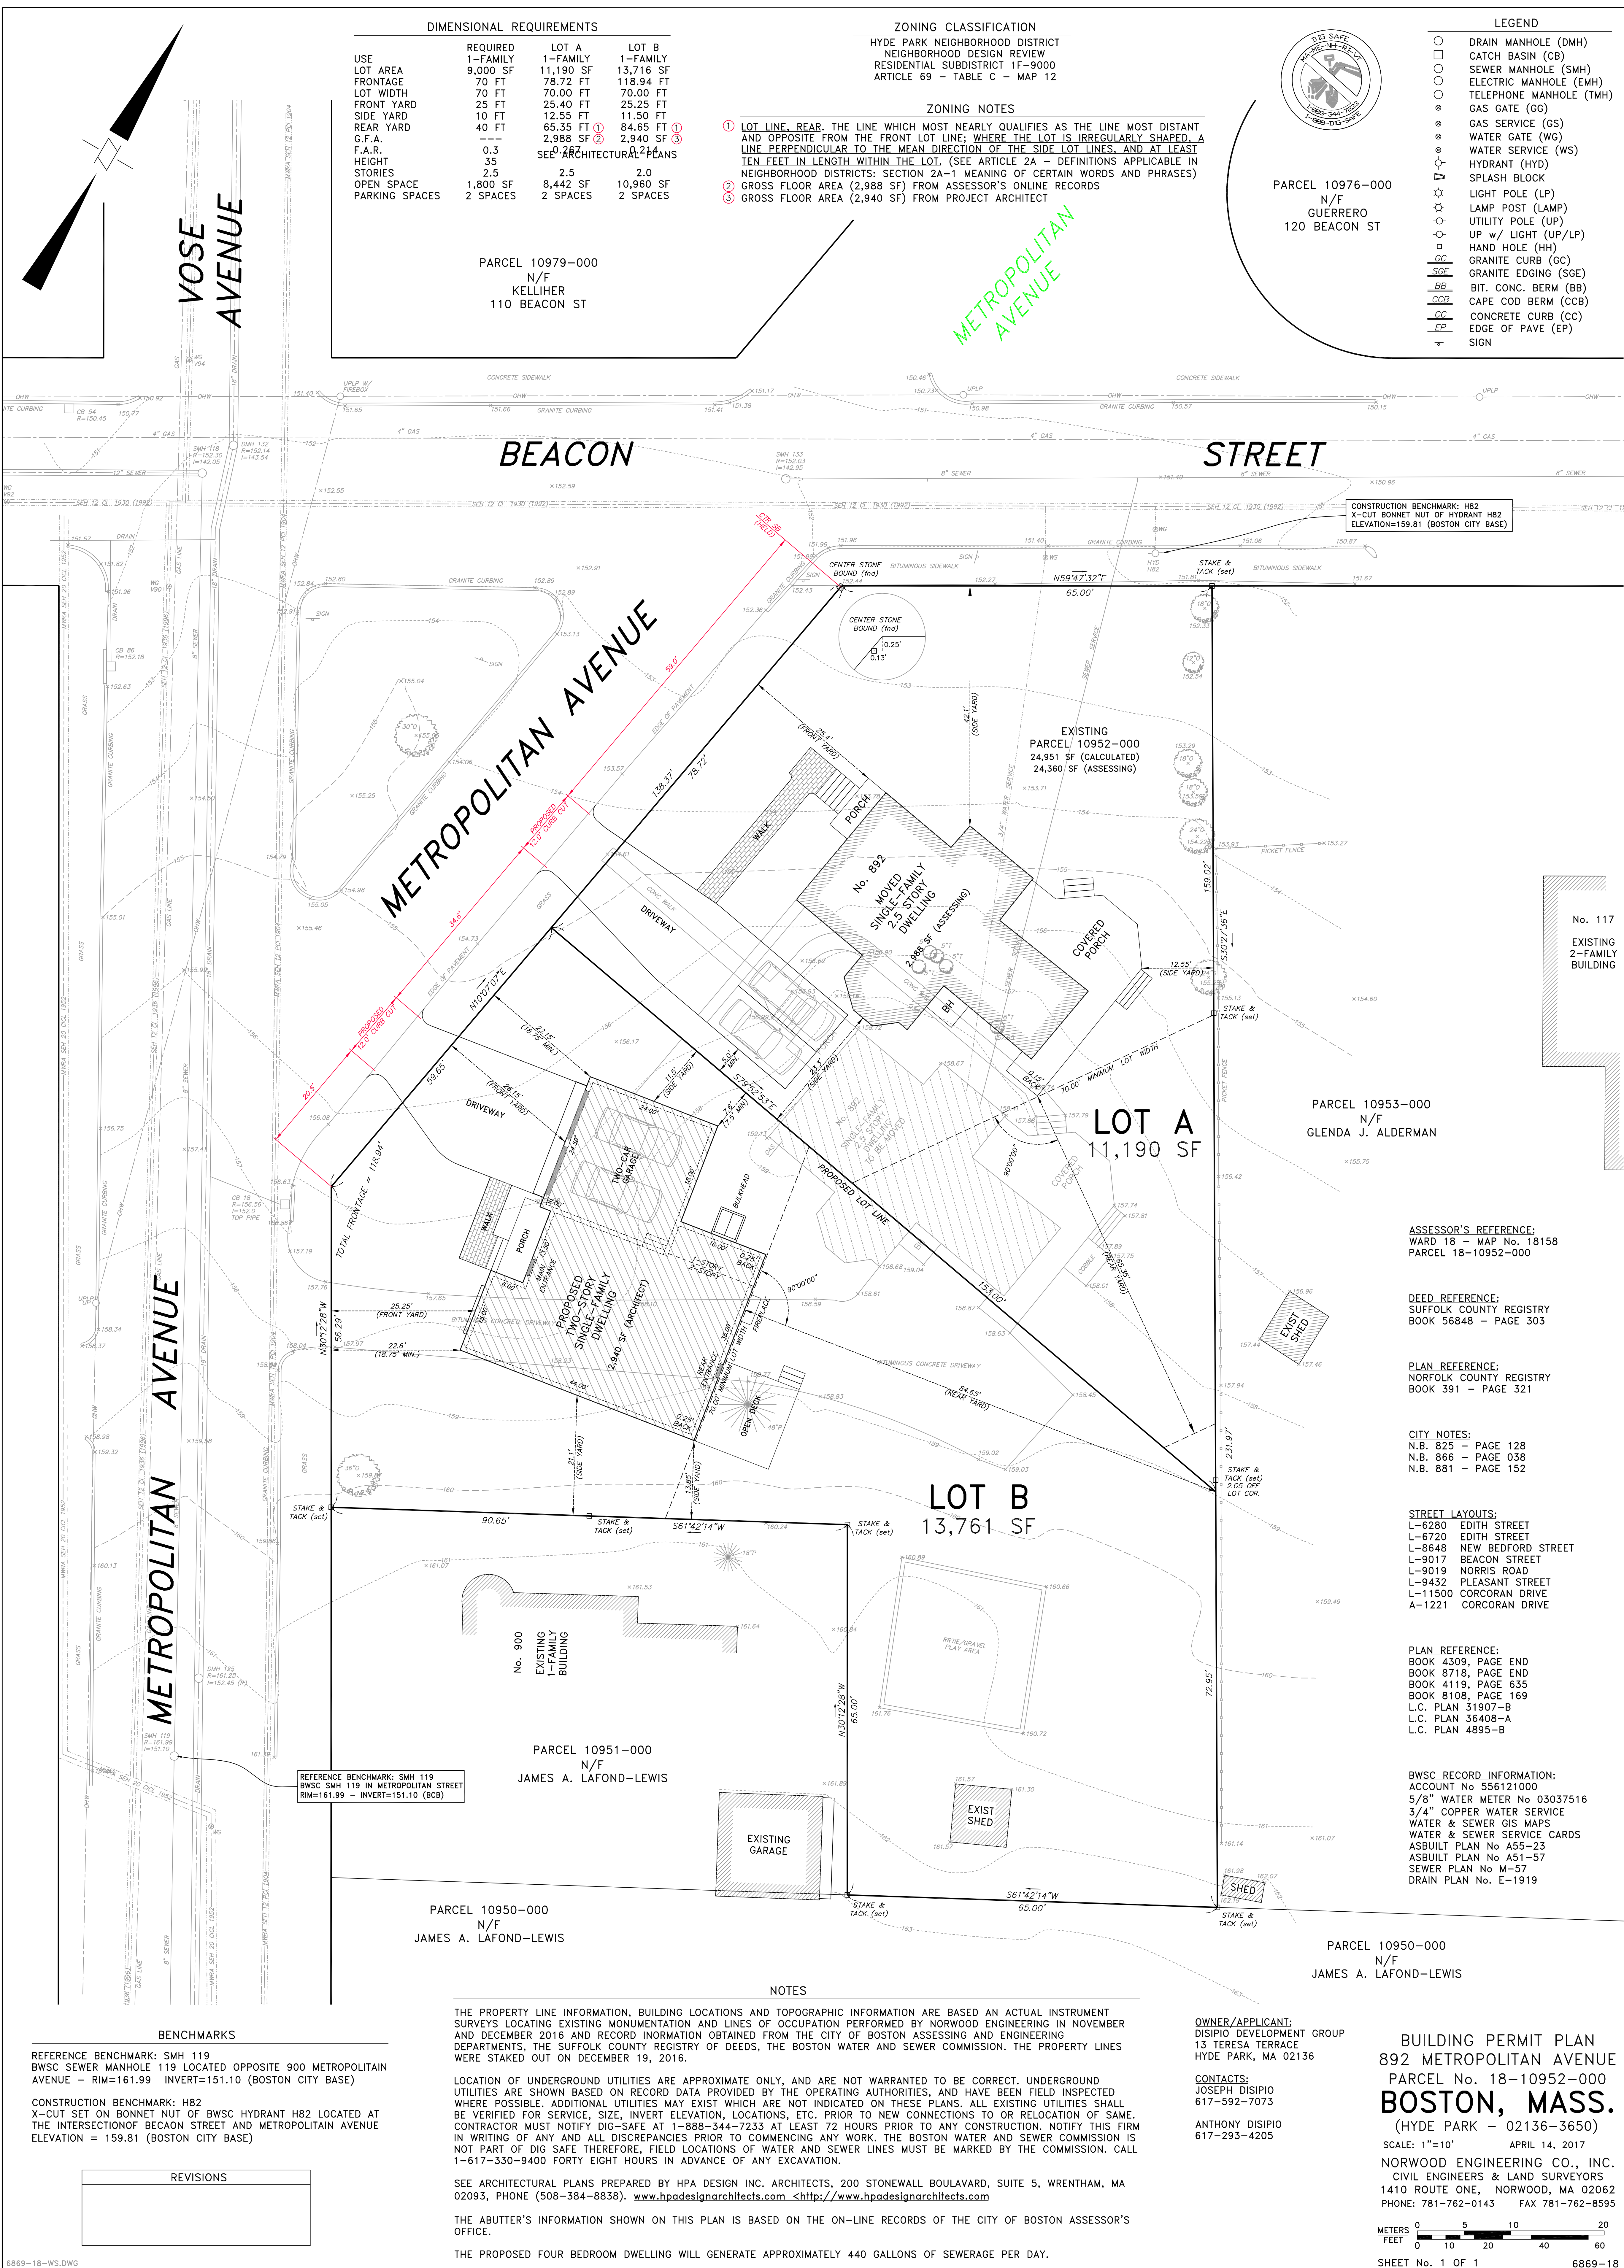

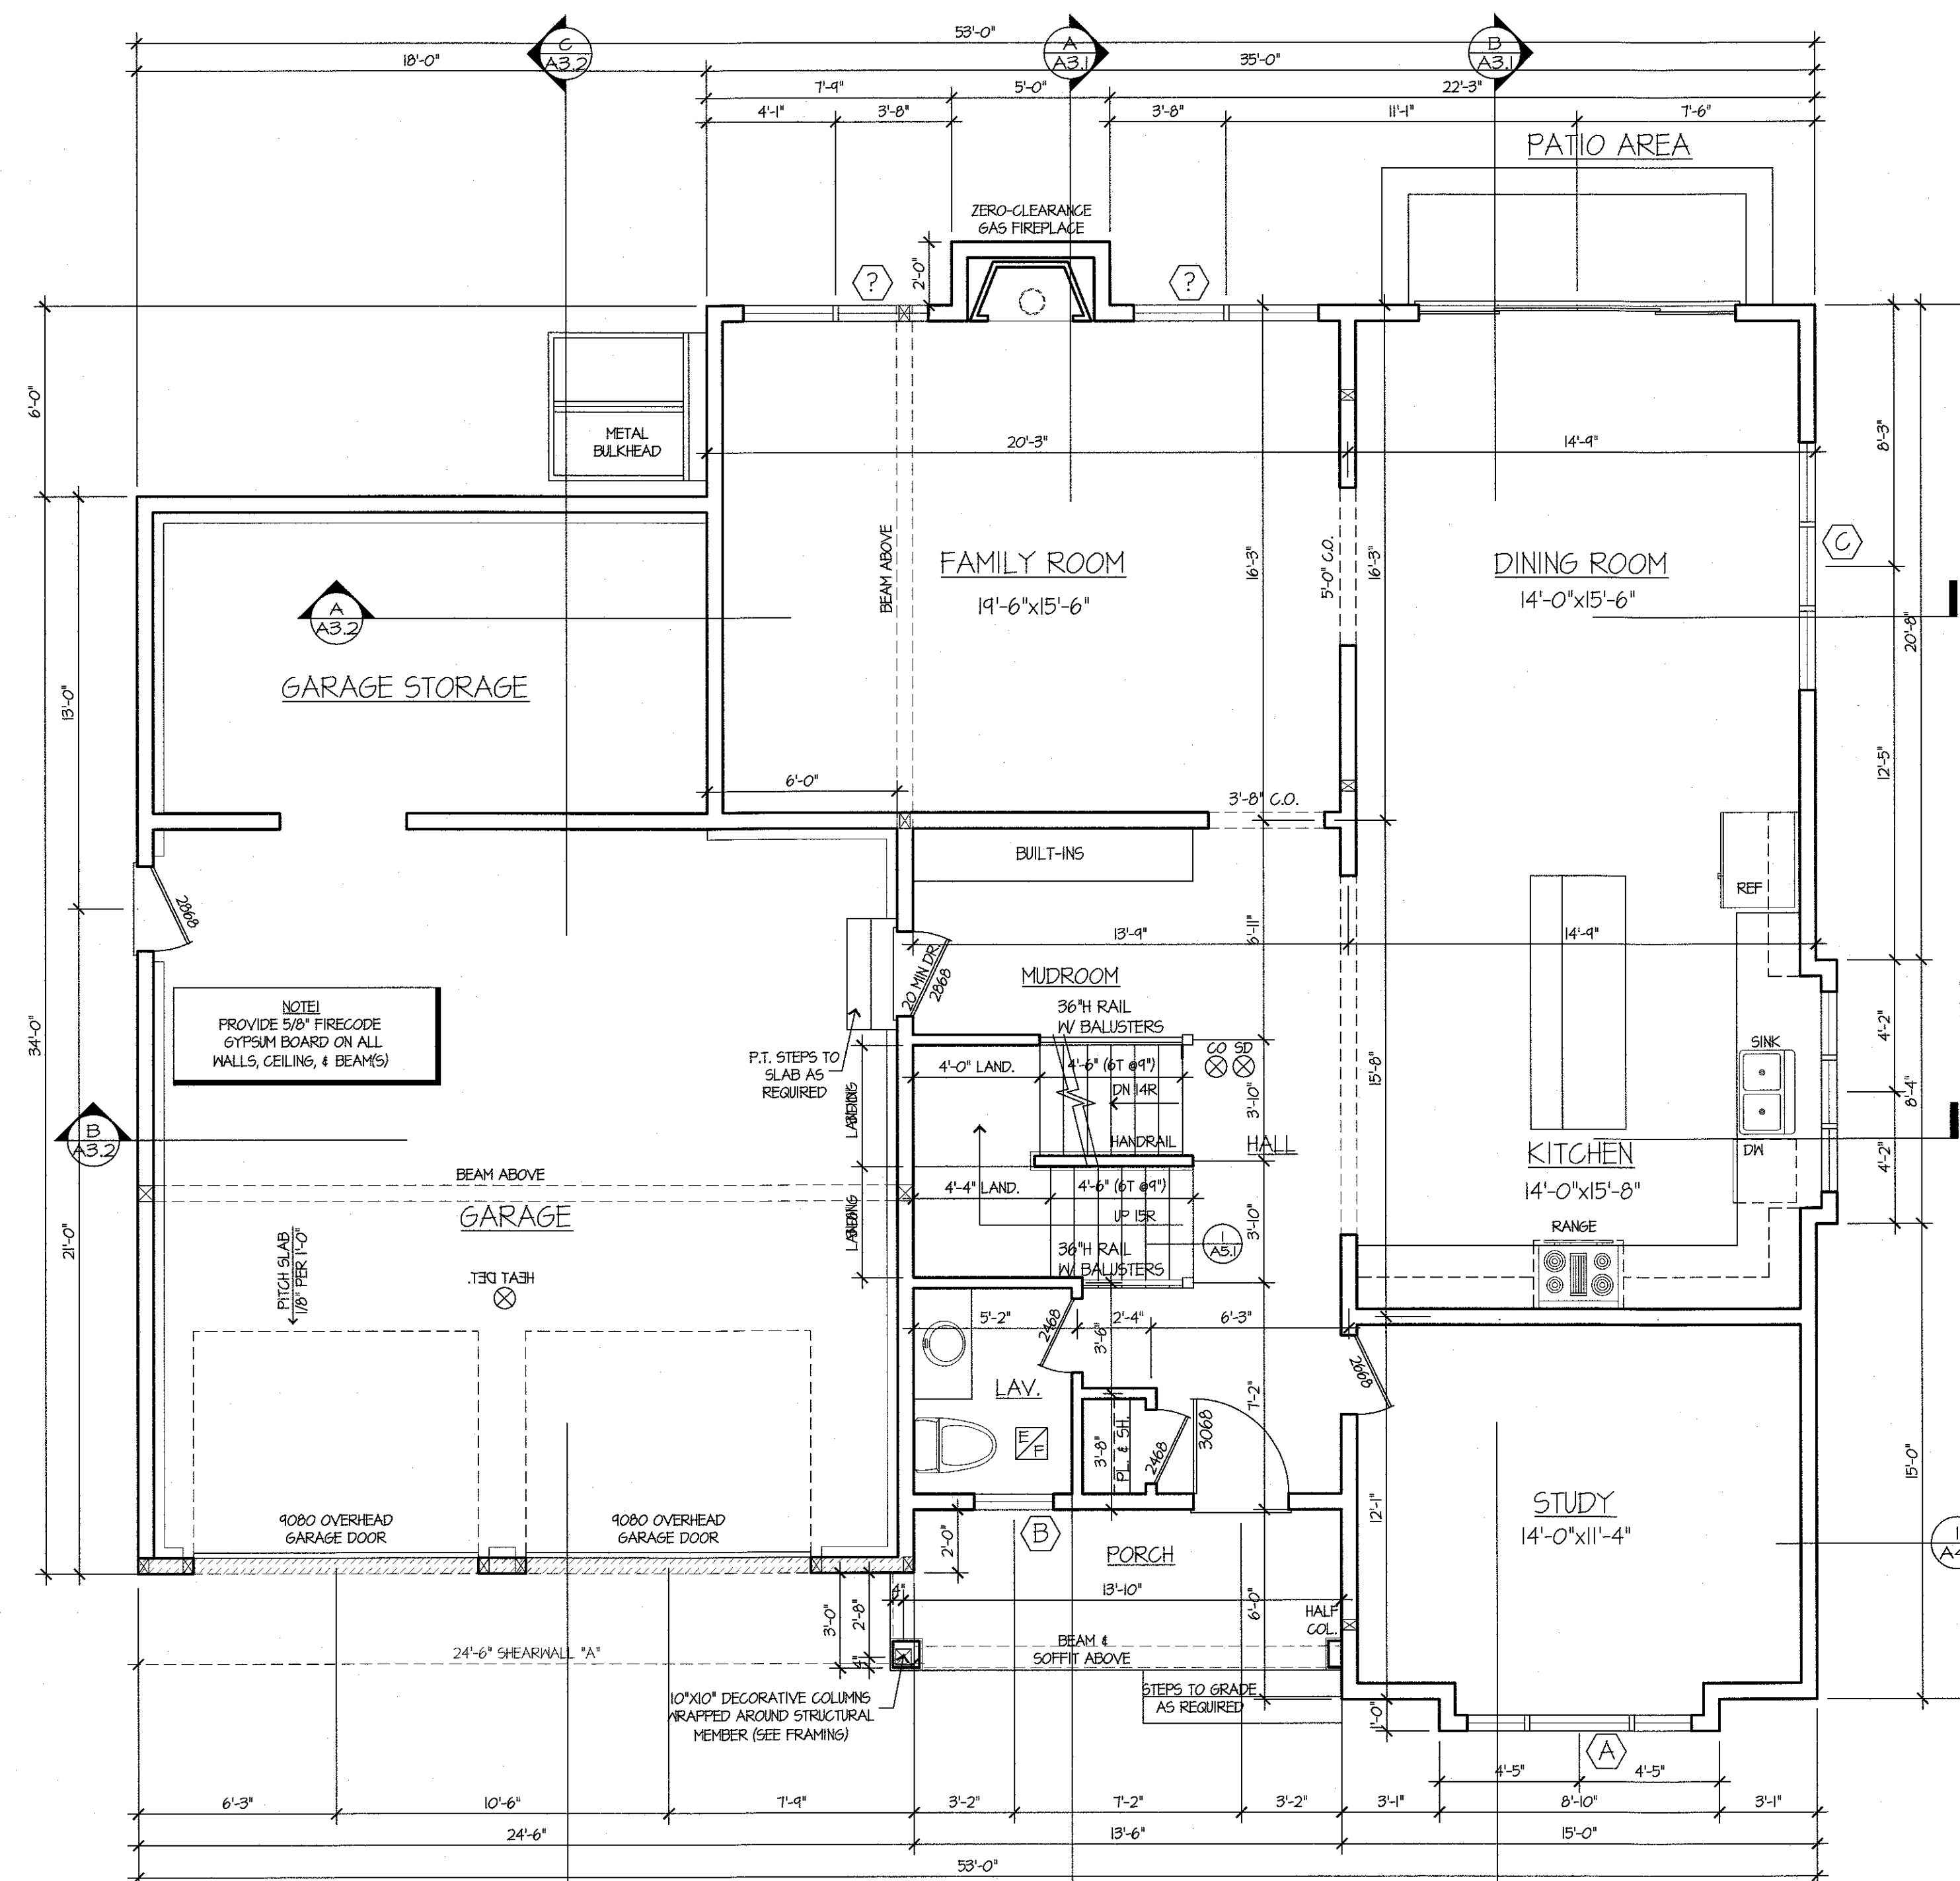

A FIRST FLOOR PLAN
1/4" = 1' 1300 SF

DATE: 4/24/17
DRAWN BY: DEY
contact@hpadesign.com
CHECKED BY: HPA

PATH:
20170108_DISIP10
20170108

SCALE: SEE DRAWING

REVISIONS:

#	DATE	DESC.
A	4/24/17	ISS FOR BOARD REVIEW
B	8/9/17	ISS FOR APPROVALS

HPA Design, Inc.
ARCHITECTS

- 200 Stonewall Blvd., Suite 5
- Wrentham, MA 02093
- 508.384.8838 (T)
- 508.384.0483 (F)
- contact@hpadesign.com
- www.HPAdesign.com

DWD ENGINEERING, INC.
5 MICHAEL ROAD, E. BRIDGEWATER
Tel. (508) 378-9602
Fax. (508) 378-2922


FIRST FLOOR PLAN

PROPOSED PLANS FOR:
MINO & KRISTY DISIPIO
892 METROPOLITAN AVE. HYDE PARK, MA

These drawings and specifications were prepared for use at the location indicated hereon. Publication and use is expressly limited to the identified location. Re-use or reproduction by any method, in whole or in part, is prohibited without the written permission of HPA Design ©2014

SHEET:
A1.1

JOB NO. 20170108

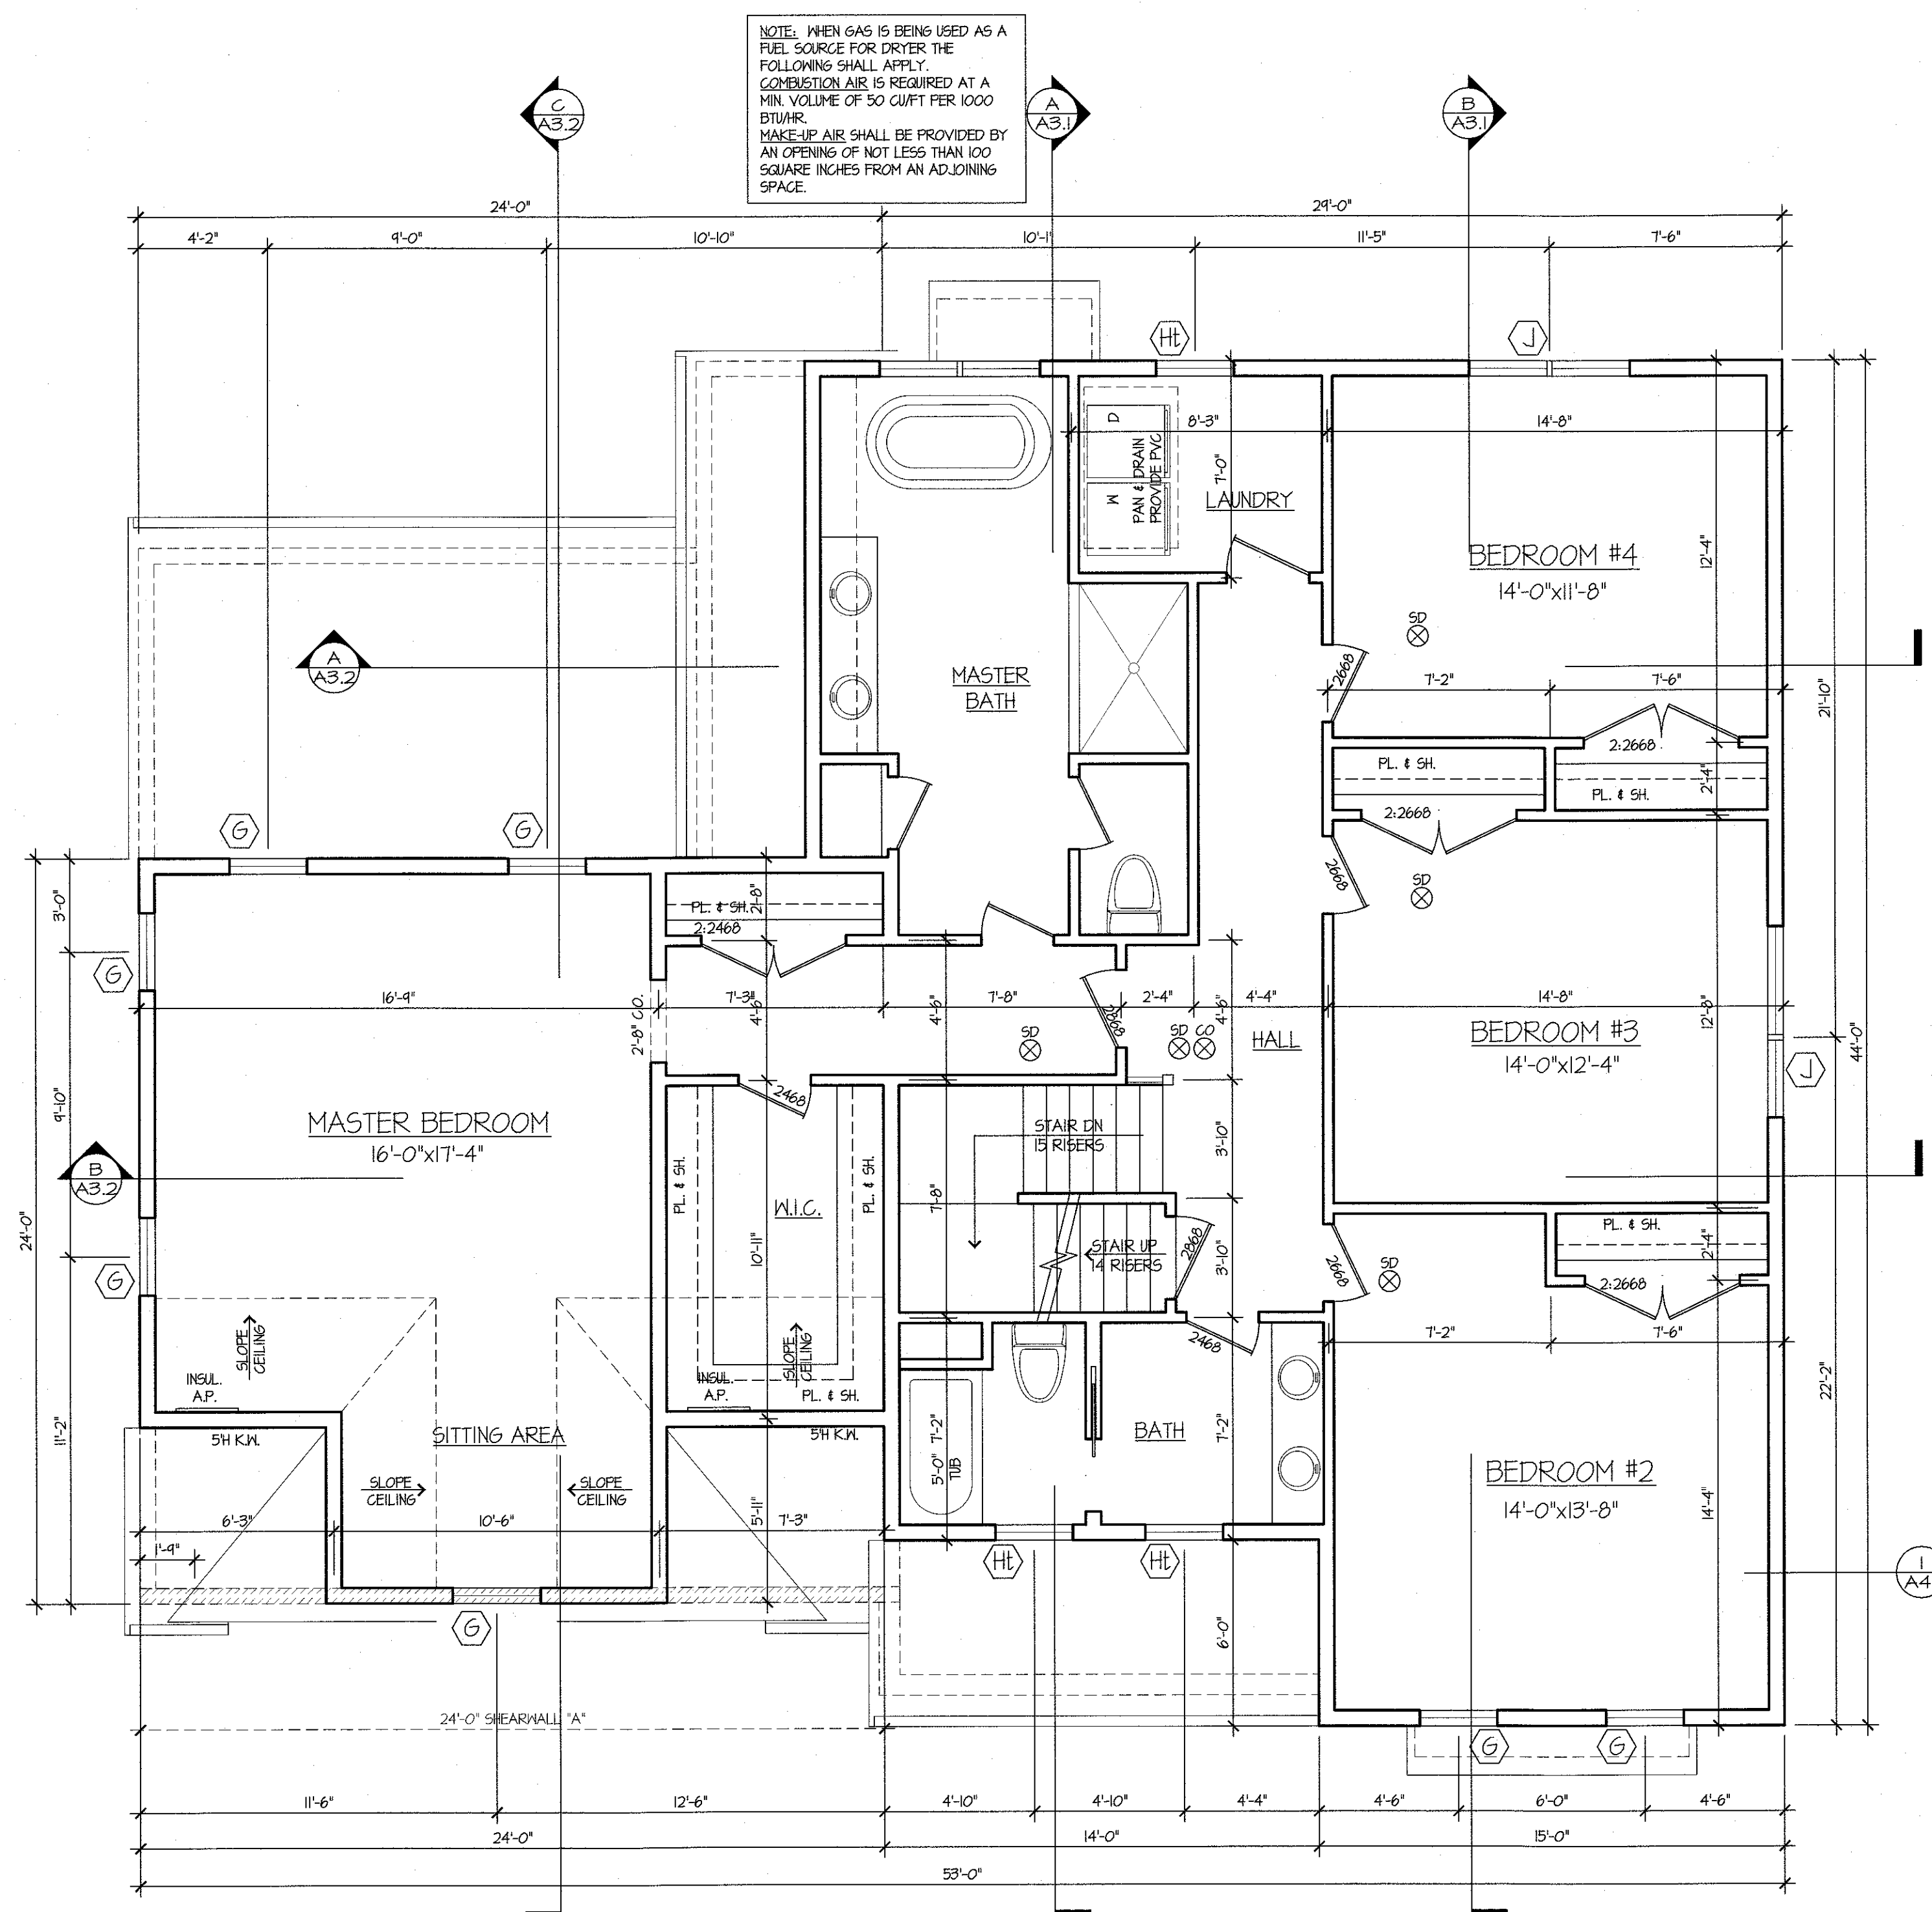

DATE: 4/24/17
DRAWN BY: DEY
contact@hpadesign.com
CHECKED BY: HPA
PATH:
20170108_DISIP10
20170108
SCALE: SEE DRAWING
REVISIONS:

#	DATE	DESC.
A	4/24/17	ISS FOR BOARD REVIEW
B	8/9/17	ISS FOR APPROVALS

HPA Design, Inc.
ARCHITECTS

- 200 Stonewall Blvd., Suite 5
- Wrentham, MA 02093
- 508.384.8838 (T)
- 508.384.0483 (F)
- contact@hpadesign.com
- www.HPAdesign.com

DWD ENGINEERING, INC.
5 MICHAEL ROAD, E. BRIDGEWATER
Tel. (508) 378-9602
Fax. (508) 378-2922


SECOND FLOOR PLAN

PROPOSED PLANS FOR:
MINO & KRISTY DISIPIO
892 METROPOLITAN AVE. HYDE PARK, MA

These drawings and specifications were prepared for use at the location indicated hereon. Publication and use is expressly limited to the identified location. Re-use or reproduction by any method in whole or in part, is prohibited without the written permission of HPA Design ©2014

SHEET:
A1.2

JOB NO. 20170108

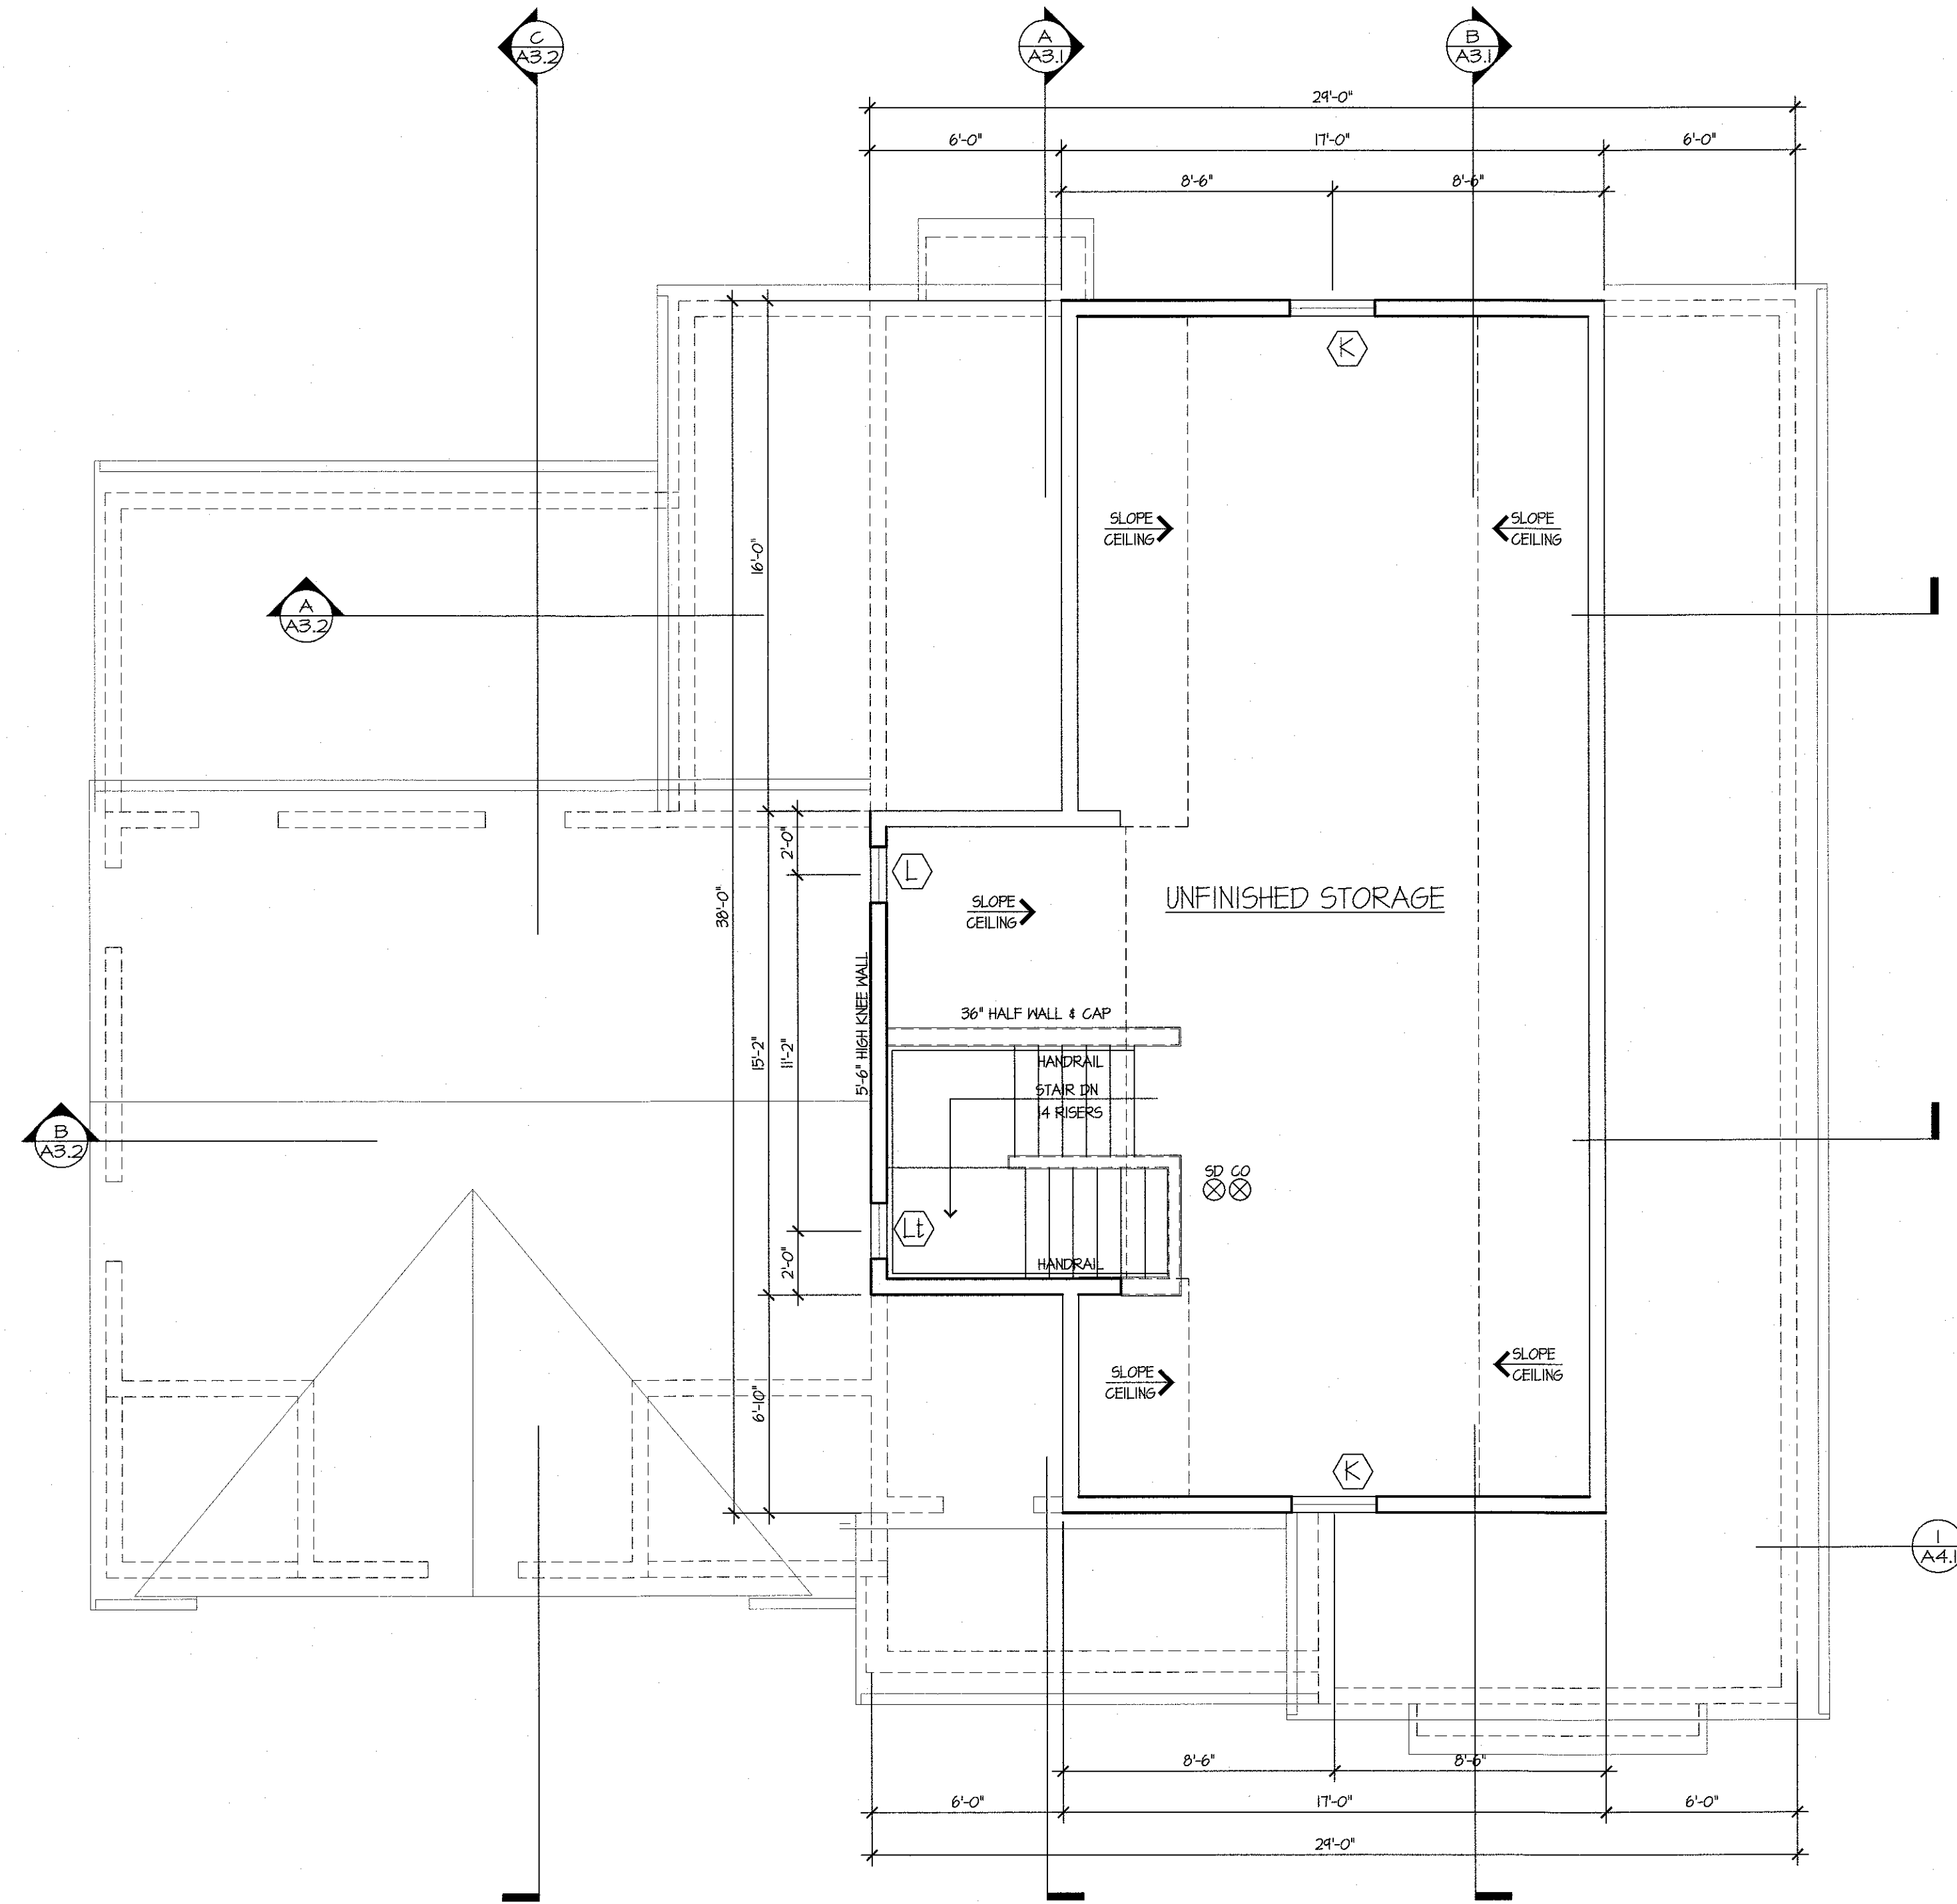

A ATTIC PLAN
1/4" = 1'

DATE: 4/24/17		
DRAWN BY: DEY contact@hpadesign.com		
CHECKED BY: HPA		
PATH: 20170108_DISIPLO 20170108		
SCALE: SEE DRAWING		
REVISIONS:		
#	DATE	DESC.
A	4/24/17	ISS FOR BOARD REVIEW
B	8/9/17	ISS FOR APPROVALS

HPA Design, Inc.
ARCHITECTS

- 200 Stonewall Blvd., Suite 5
- Wrentham, MA 02093
- 508.384.8838 (T)
- 508.384.0483 (F)
- contact@hpadesign.com
- www.HPAdesign.com

DWD ENGINEERING, INC.
5 MICHAEL ROAD, E. BRIDGEWATER
Tel. (508) 378-9602
Fax. (508) 378-2922

ATTIC PLAN


PROPOSED PLANS FOR:
MINO & KRISTY DISIPLO
892 METROPOLITAN AVE. HYDE PARK, MA




These drawings and specifications were prepared for use at the location indicated hereon. Publication and use is expressly limited to the identified location. Re-use or reproduction by any method, in whole or in part, is prohibited without the written permission of HPA Design © 2014

SHEET:
A1.3

JOB NO. 20170108

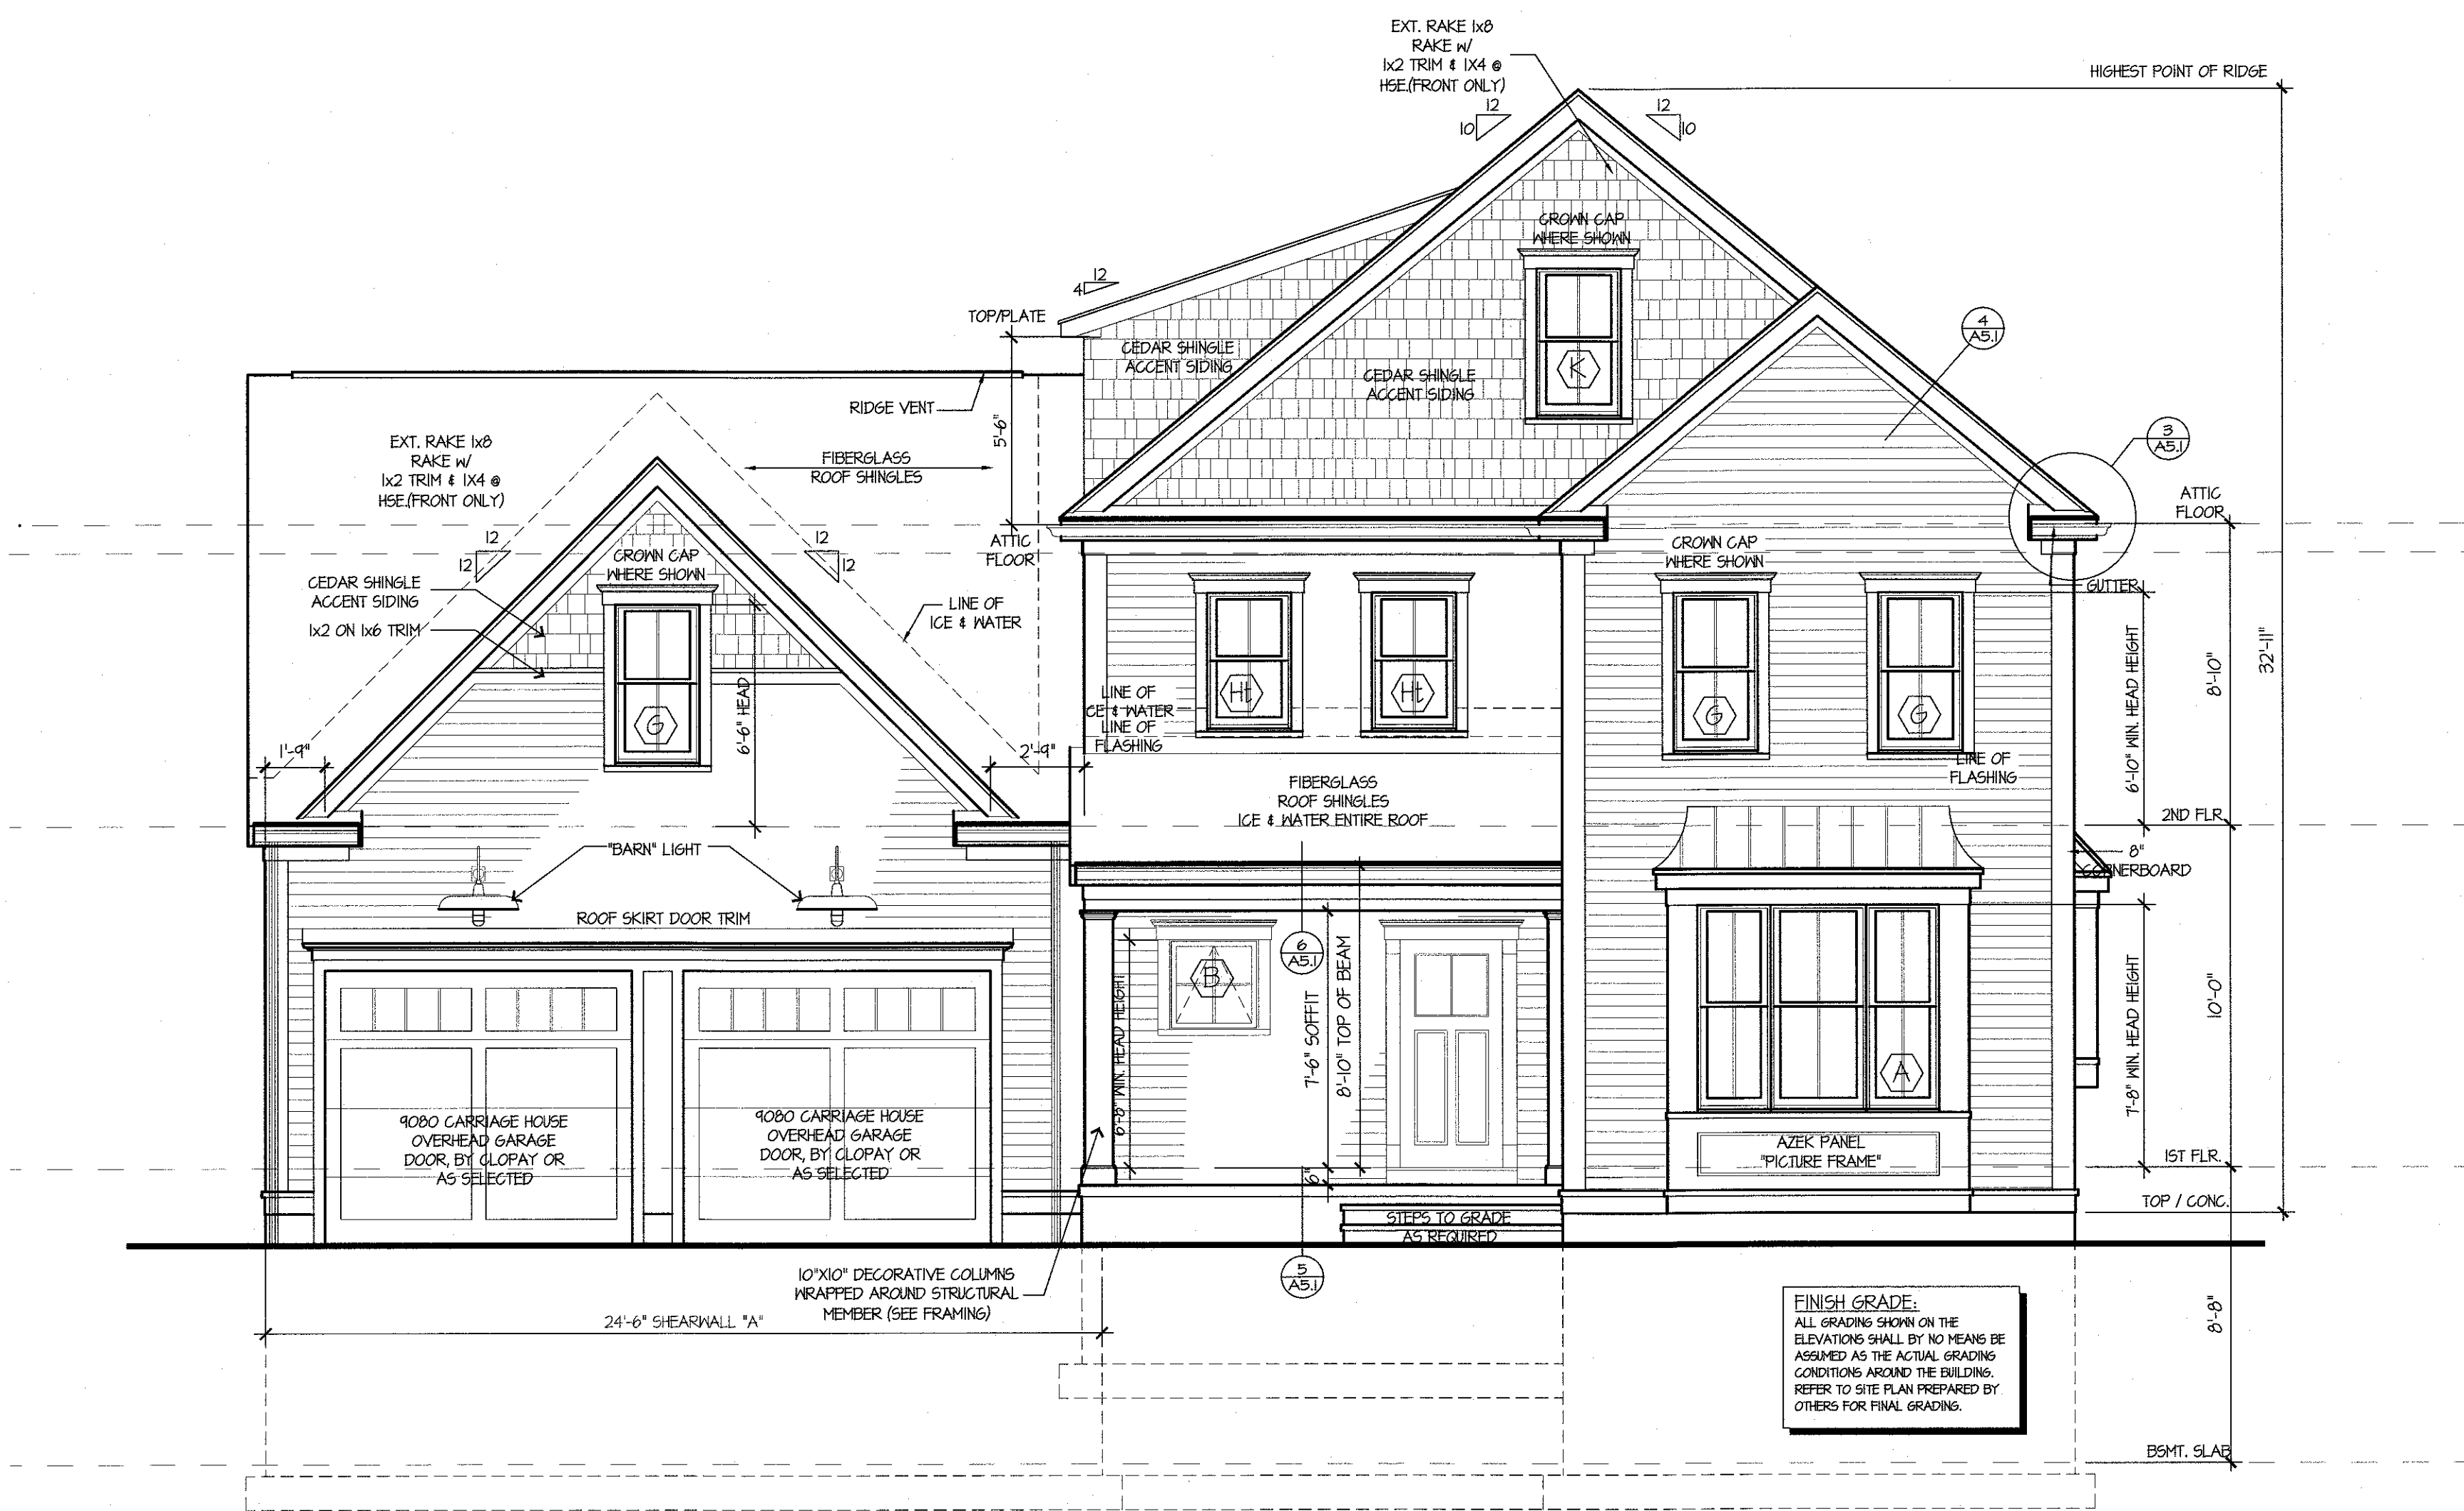

A FRONT ELEVATION
1/4" = 1'

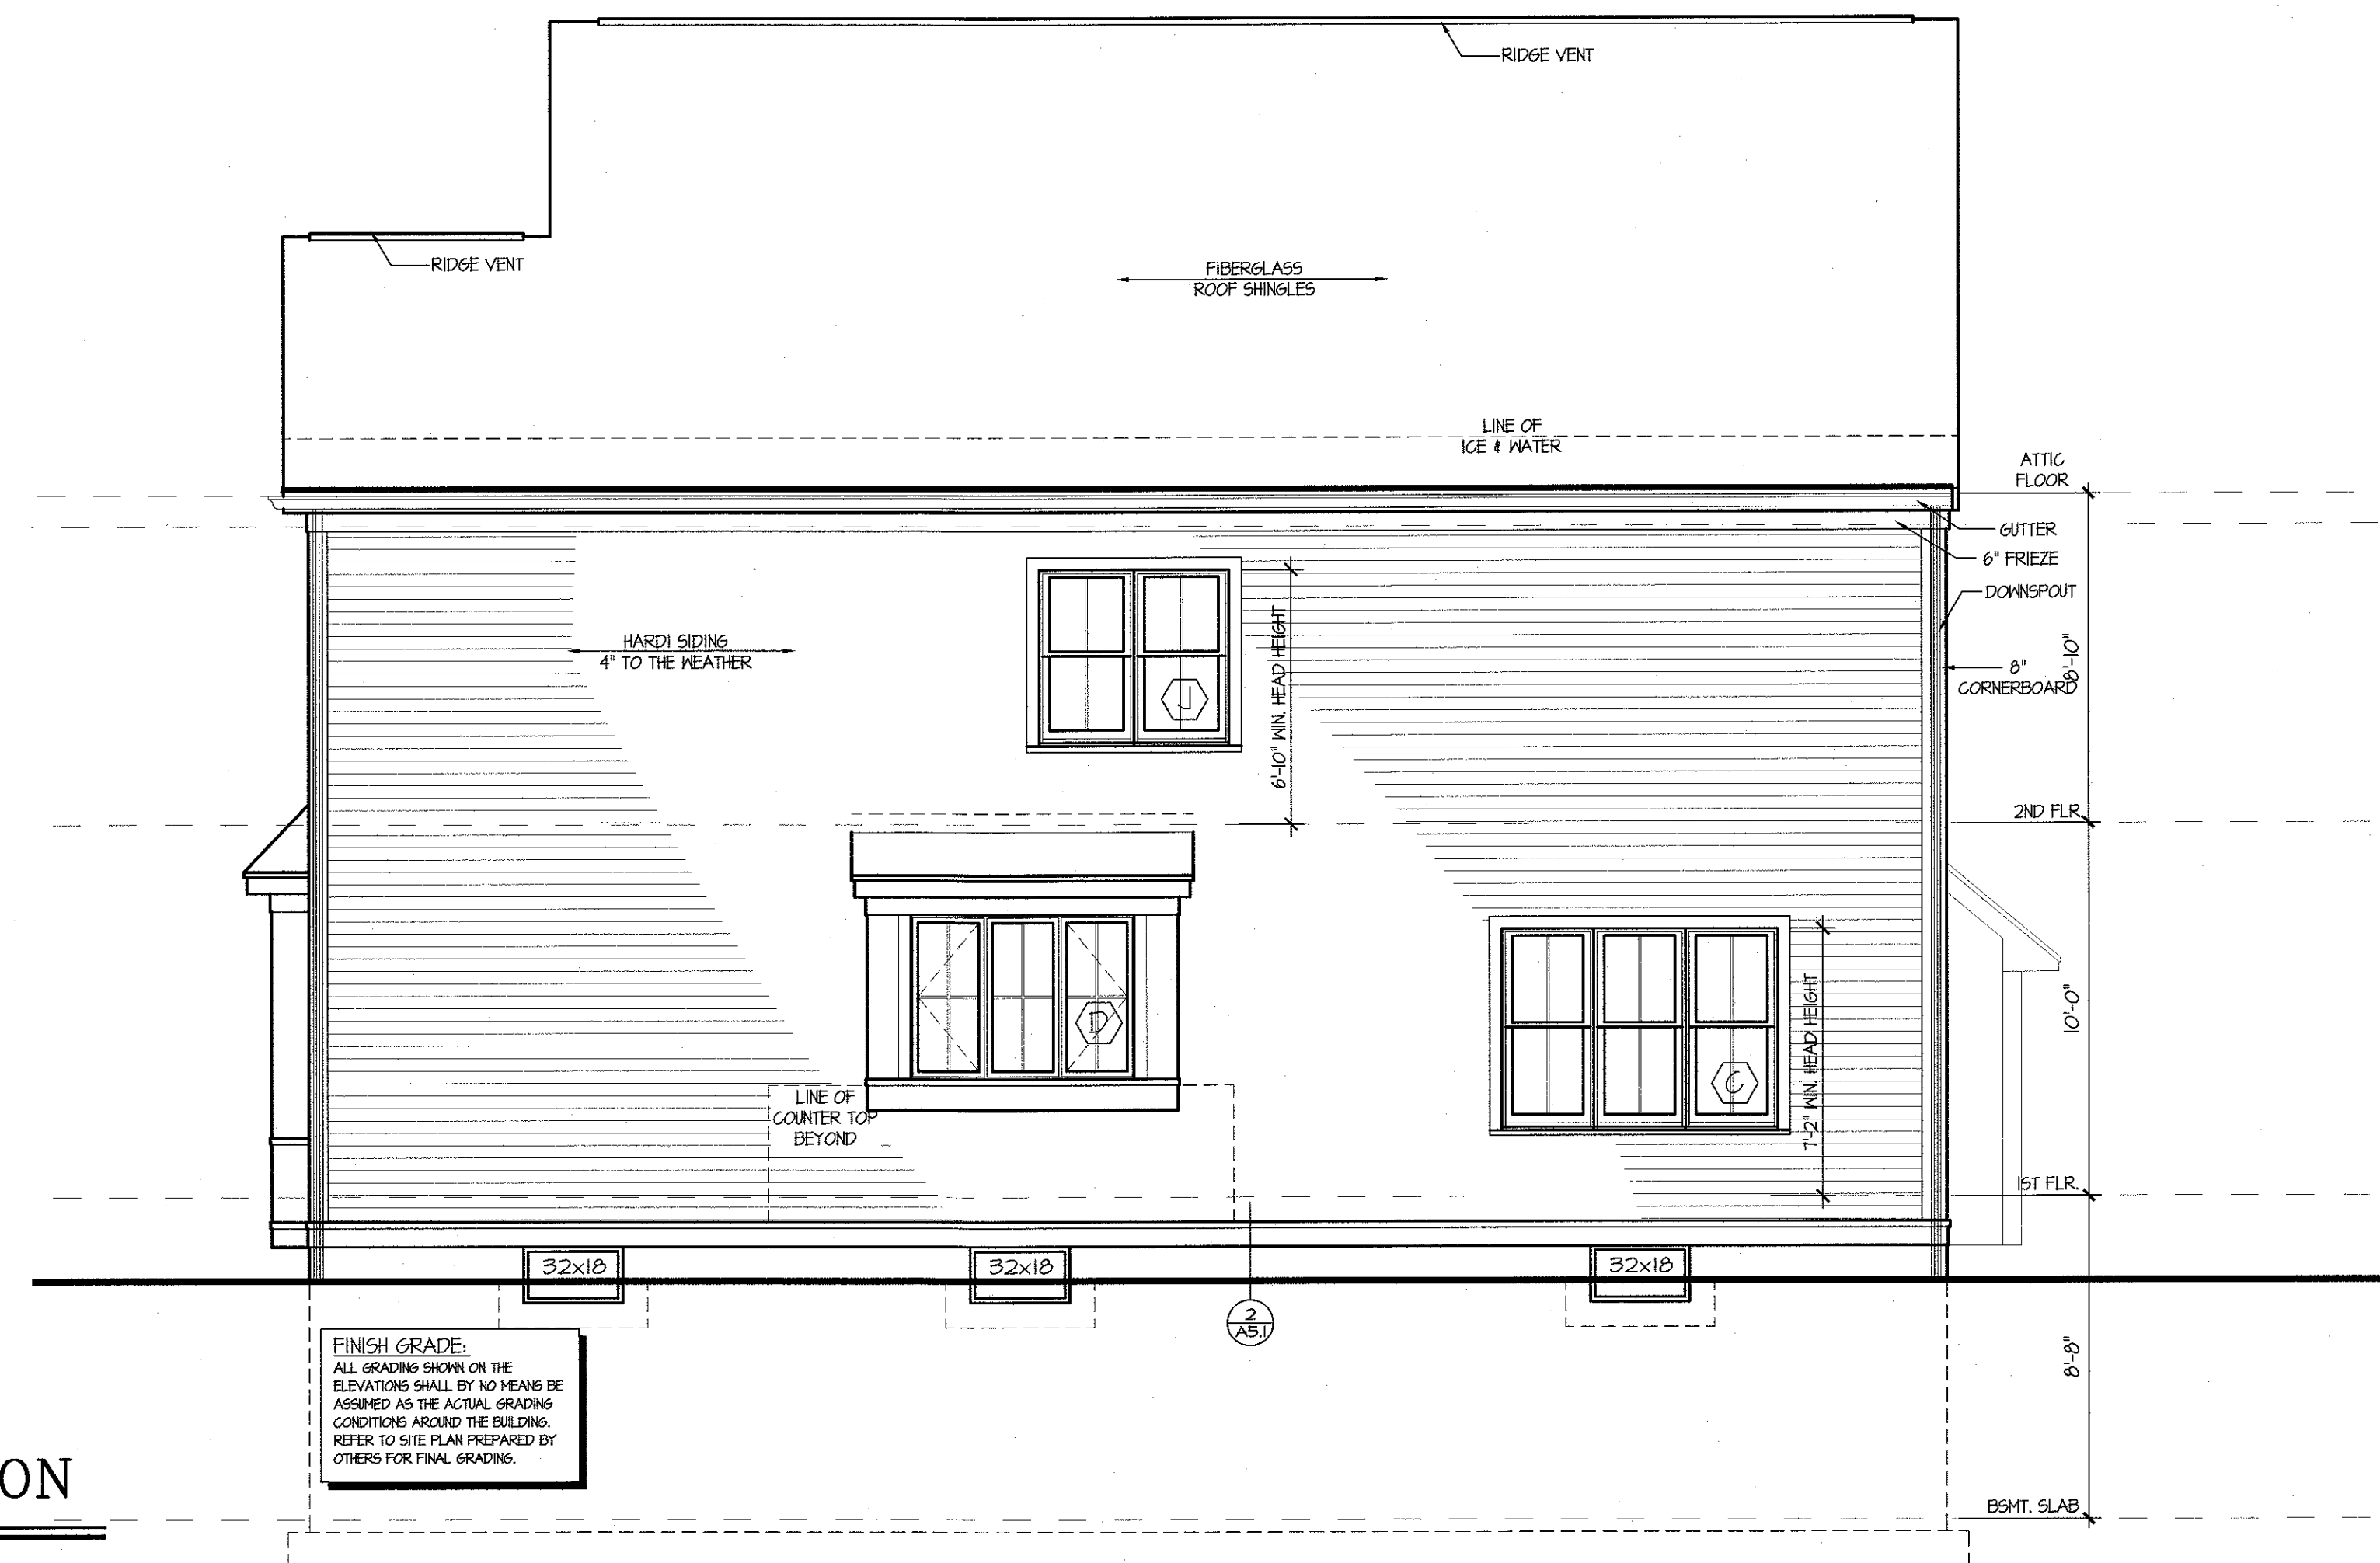

B RIGHT SIDE ELEVATION
1/4" = 1'

DATE: 4/24/17

DRAWN BY: DEY
contact@hpadesign.com

CHECKED BY: HPA

PATH:
20170108_DISIPLO
20170108

SCALE: SEE DRAWING

REVISIONS:		
#	DATE	DESC.
A	4/24/17	ISS FOR BOARD REVIEW
B	8/4/17	ISS FOR APPROVALS

HPA Design, Inc.
ARCHITECTS

- 200 Stonewall Blvd., Suite 5
- Wrentham, MA 02093
- 508.384.8838 (T)
- 508.384.0483 (F)
- contact@hpadesign.com
- www.HPAdesign.com

DWD ENGINEERING, INC.
5 MICHAEL ROAD, E. BRIDGEWATER
Tel. (508) 378-9602
Fax. (508) 378-2922

ELEVATIONS

PROPOSED PLANS FOR:
MINO & KRISTY DISIPLO
892 METROPOLITAN AVE. HYDE PARK, MA


These drawings and specifications were prepared for use at the location indicated hereon. Publication and use is expressly limited to the identified location. Re-use or reproduction by any method, in whole or in part, is prohibited without the written permission of HPA Design © 2014

SHEET:
A2.1

JOB NO. 20170108



A REAR ELEVATION
1/4" = 1'

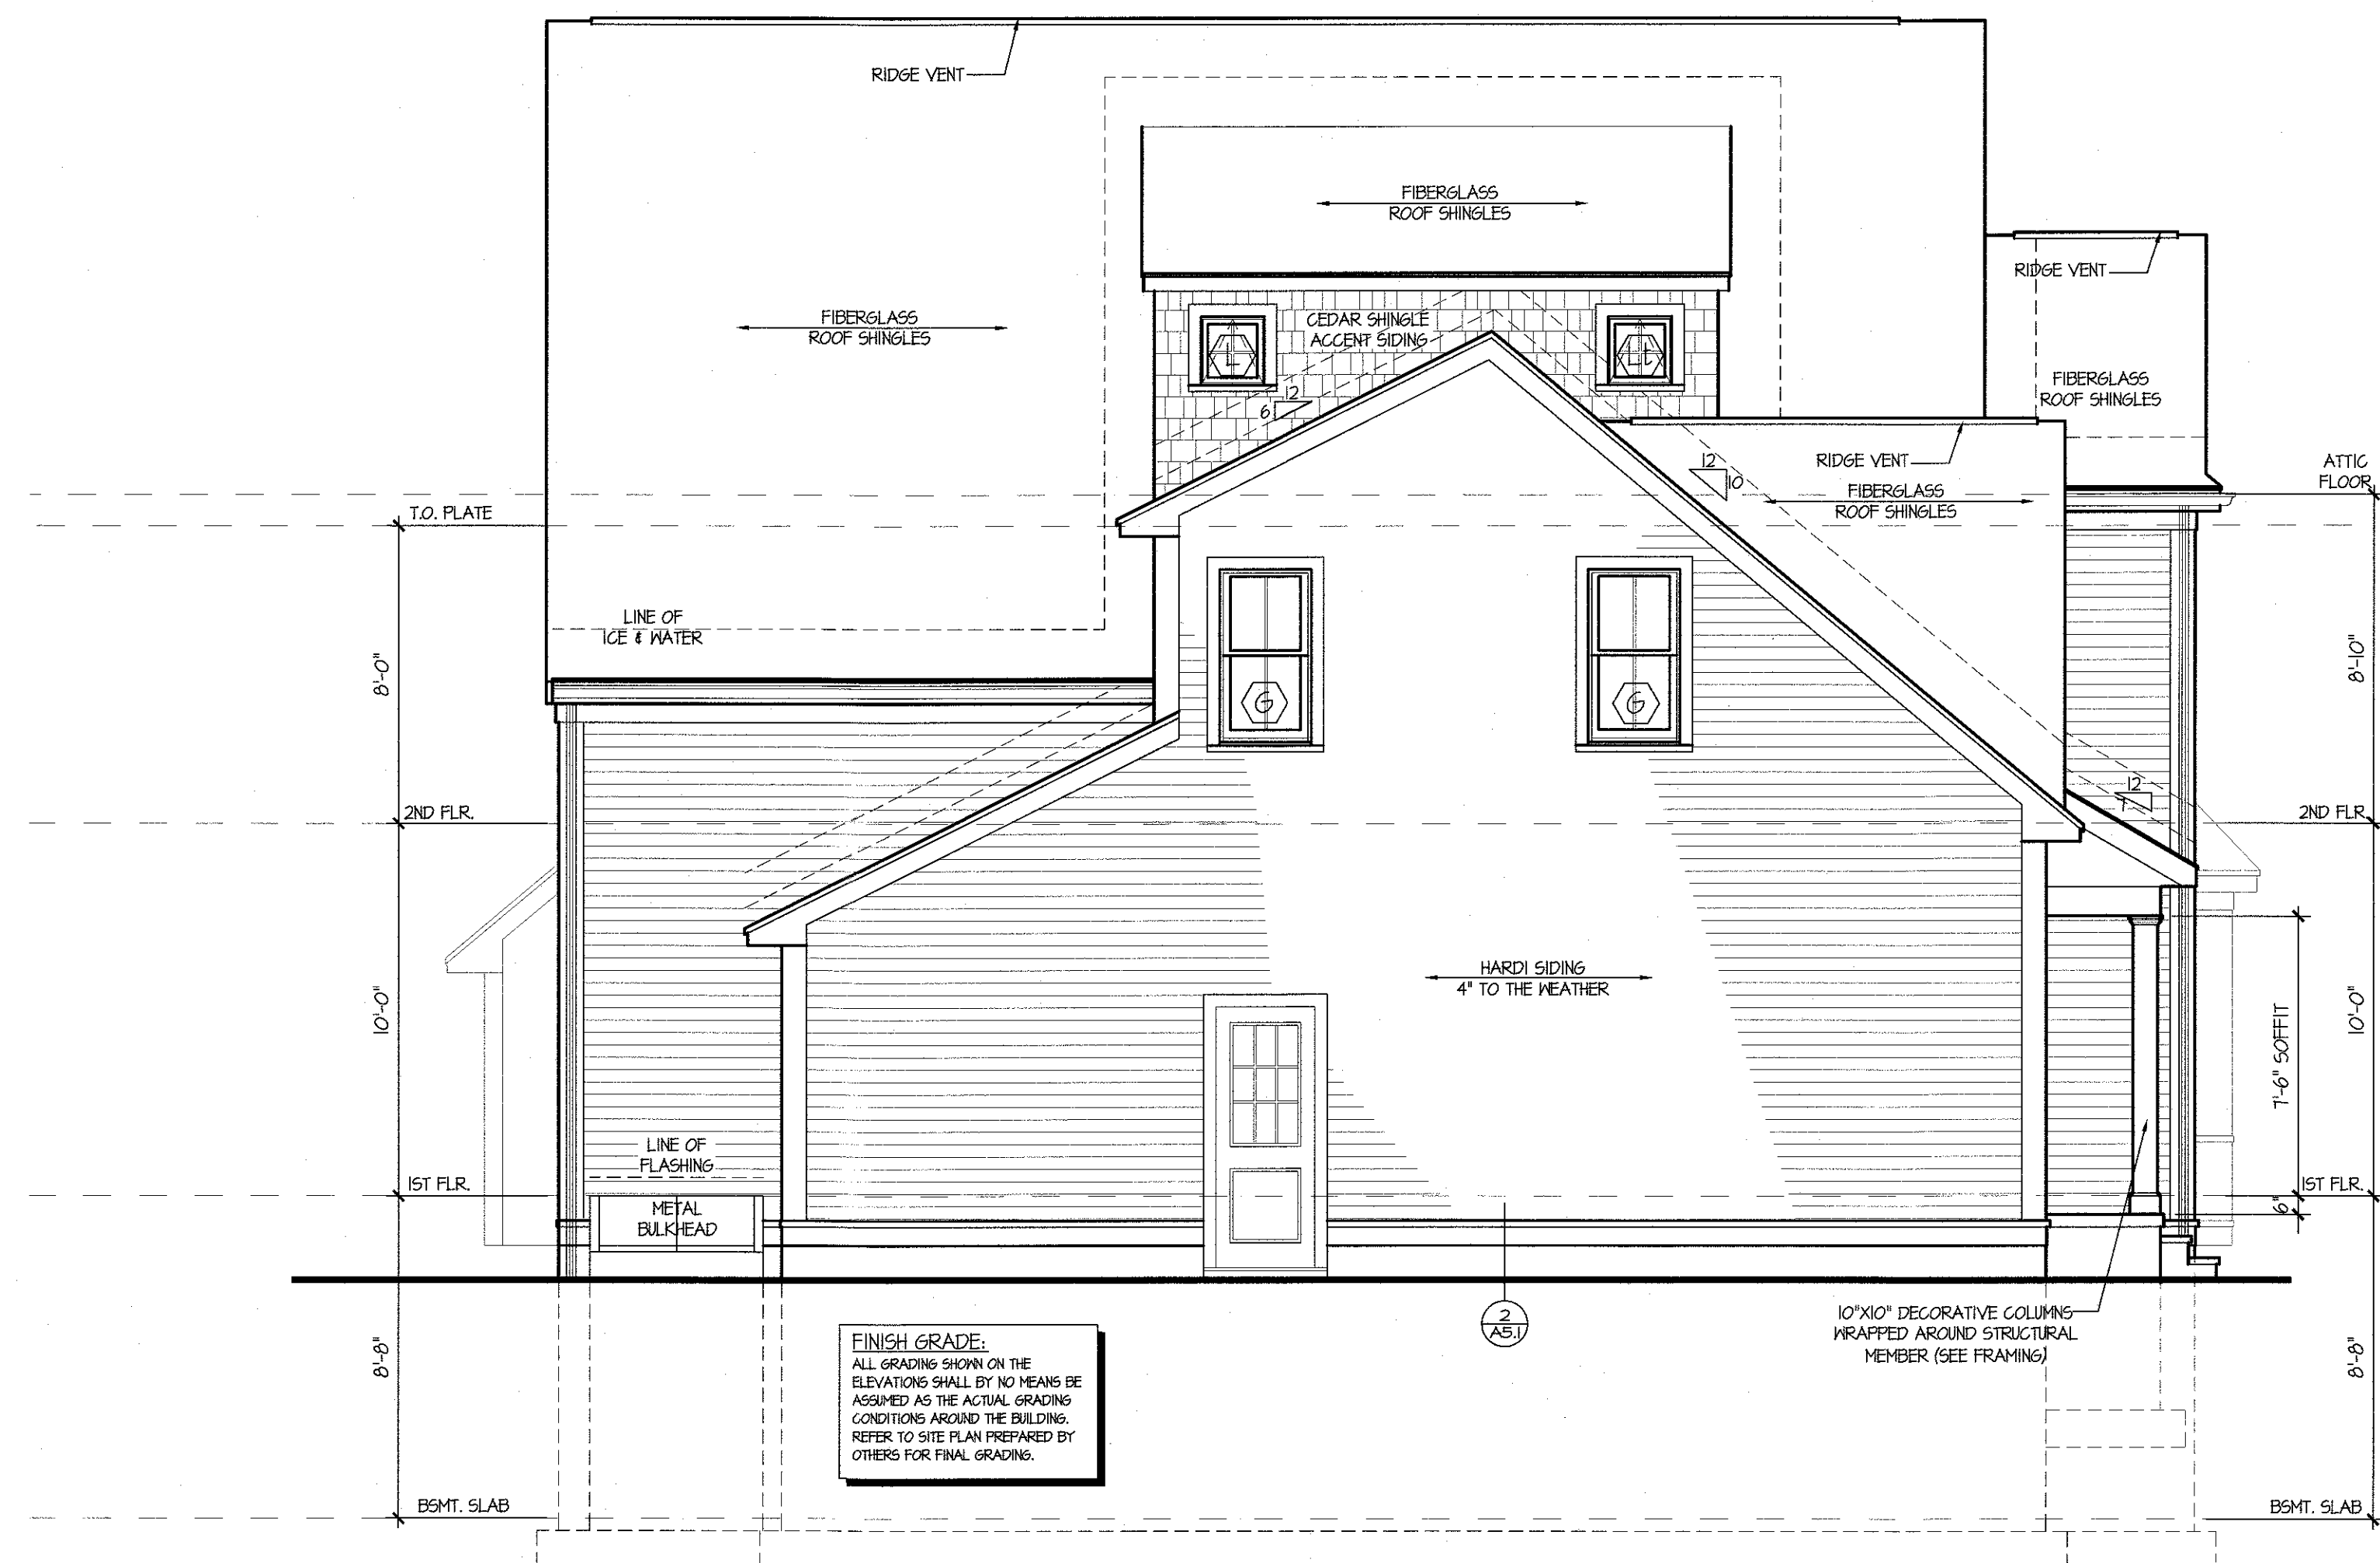

B LEFT SIDE ELEVATION
1/4" = 1'

DATE: 4/24/17

DRAWN BY: DEY
contact@hpadesign.com

CHECKED BY: HPA

PATH:
20170108_DISIP10
20170108

SCALE: SEE DRAWING

REVISIONS:

#	DATE	DESC.
A	4/24/17	ISS FOR BOARD REVIEW
B	8/9/17	ISS FOR APPROVALS

HPA Design, Inc.
ARCHITECTS

- 200 Stonewall Blvd., Suite 5
- Wrentham, MA 02093
- 508.384.8838 (T)
- 508.384.0483 (F)
- contact@hpadesign.com
- www.HPAdesign.com

DWD ENGINEERING, INC.
5 MICHAEL ROAD, E. BRIDGEWATER
Tel. (508) 378-9602
Fax. (508) 378-2922

ELEVATION

PROPOSED PLANS FOR:
MINO & KRISTY DISIP10
892 METROPOLITAN AVE. HYDE PARK, MA

REGISTERED ARCHITECT
NO. 7360
FRANKLIN
MASSACHUSETTS

These drawings and specifications were prepared for use at the location indicated hereon. Publication and use is expressly limited to the identified location. Re-use or reproduction by any method, in whole or in part, is prohibited without the written permission of HPA Design ©2014

SHEET:
A2.2

JOB NO. 20170108