



match Charter
COMMUNITY DAY Public
School

Figure 1-1

Project Locus Map

VHB Vanasse Hangen Brustlin, Inc.







Figure 3-3

The Residences at Neponset Field
Senior Housing





match Charter
COMMUNITY DAY Public
School

Figure 3-8a



View from Poydras Street



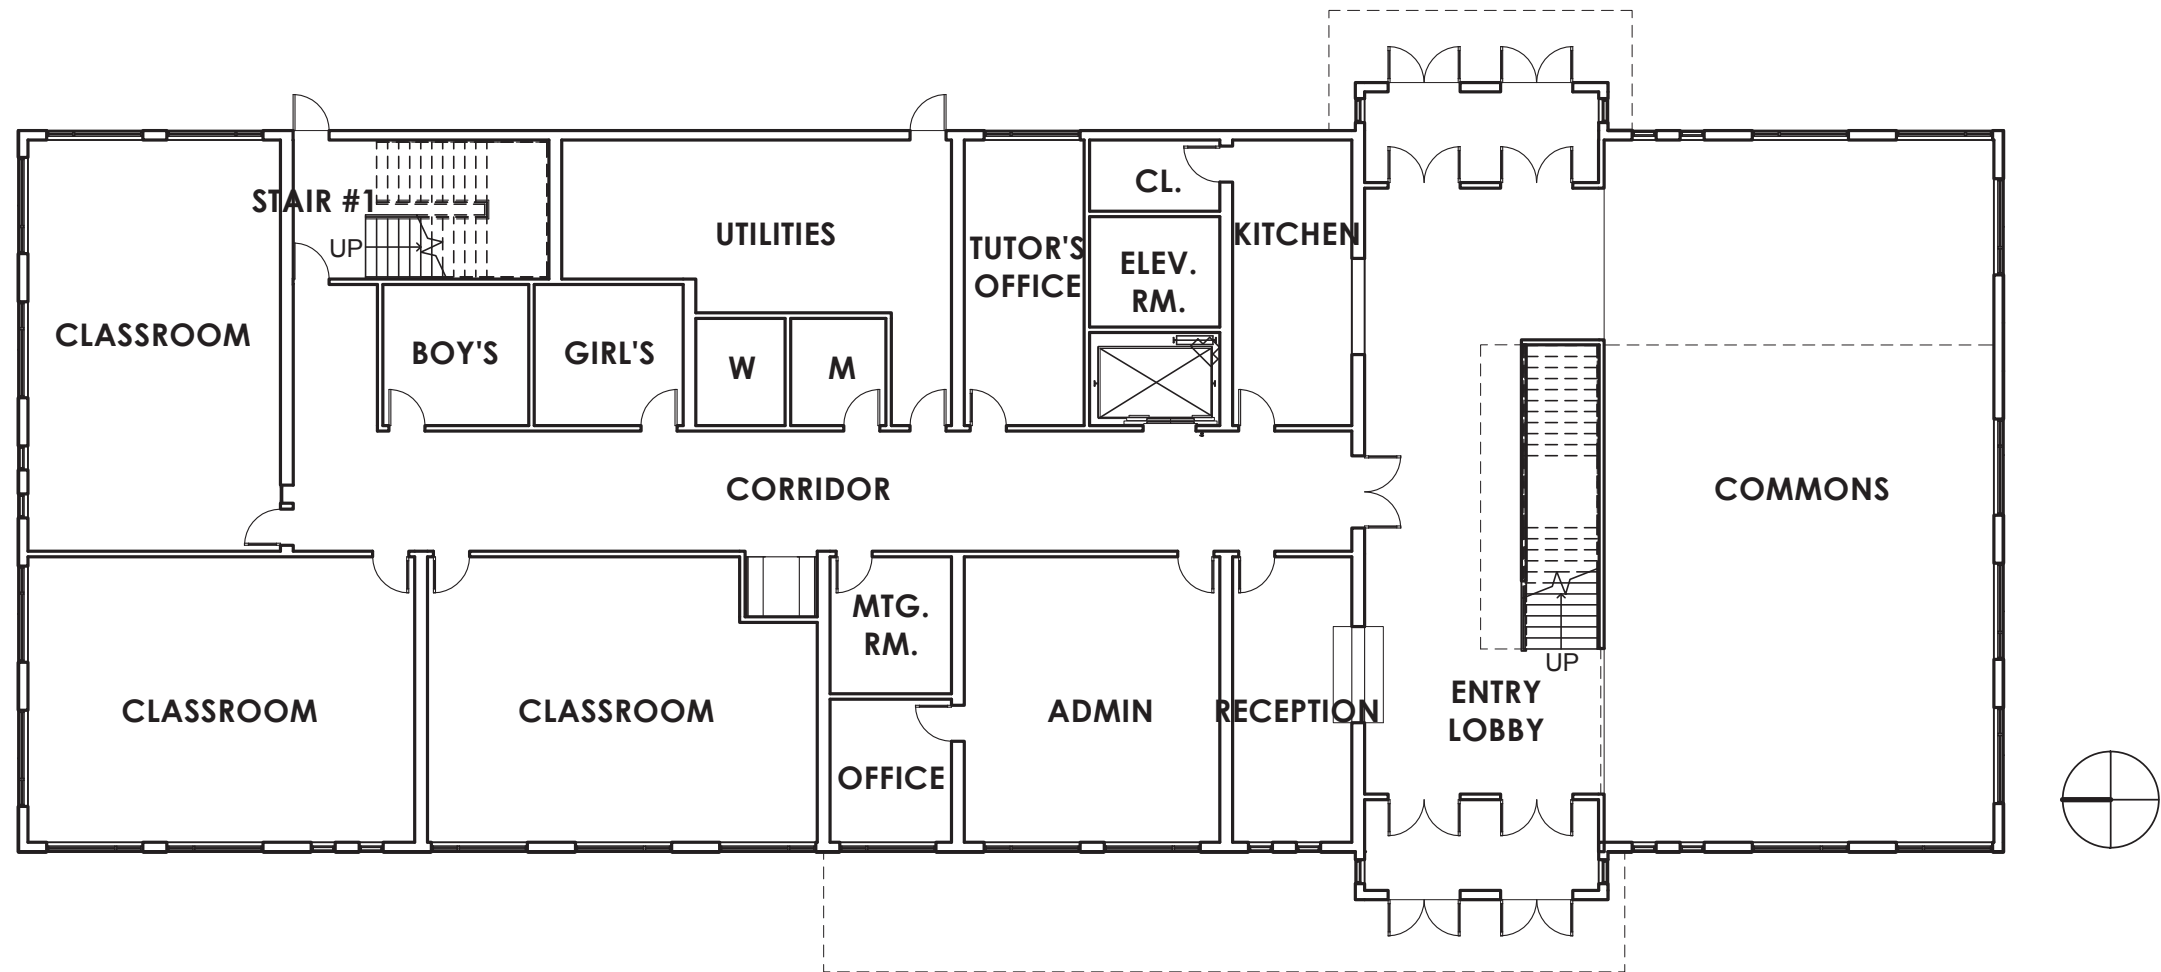


Figure 3-9

Poydras Building - First Floor Plan
Scale: 1/16" = 1'-0"

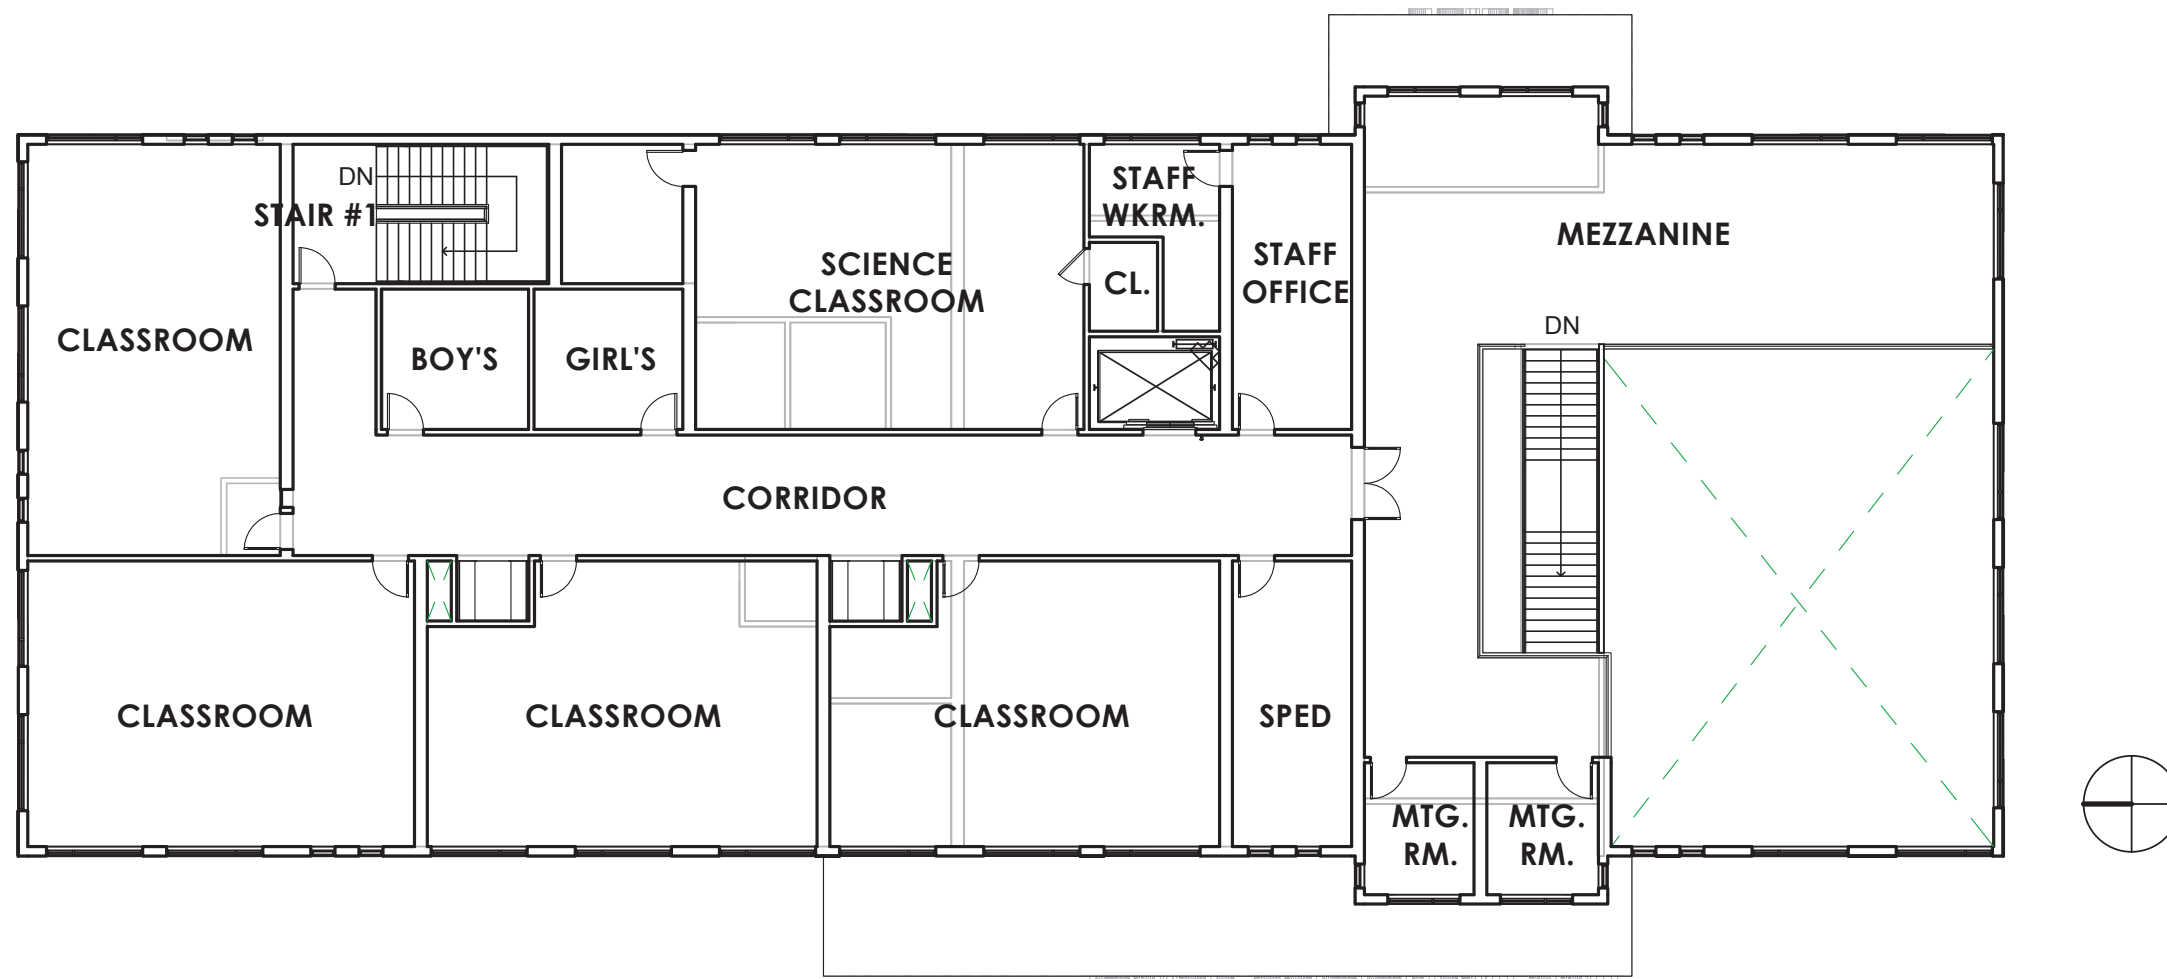


Figure 3-10

Poydras Building - Second Floor Plan
Scale: 1/16" = 1'-0"

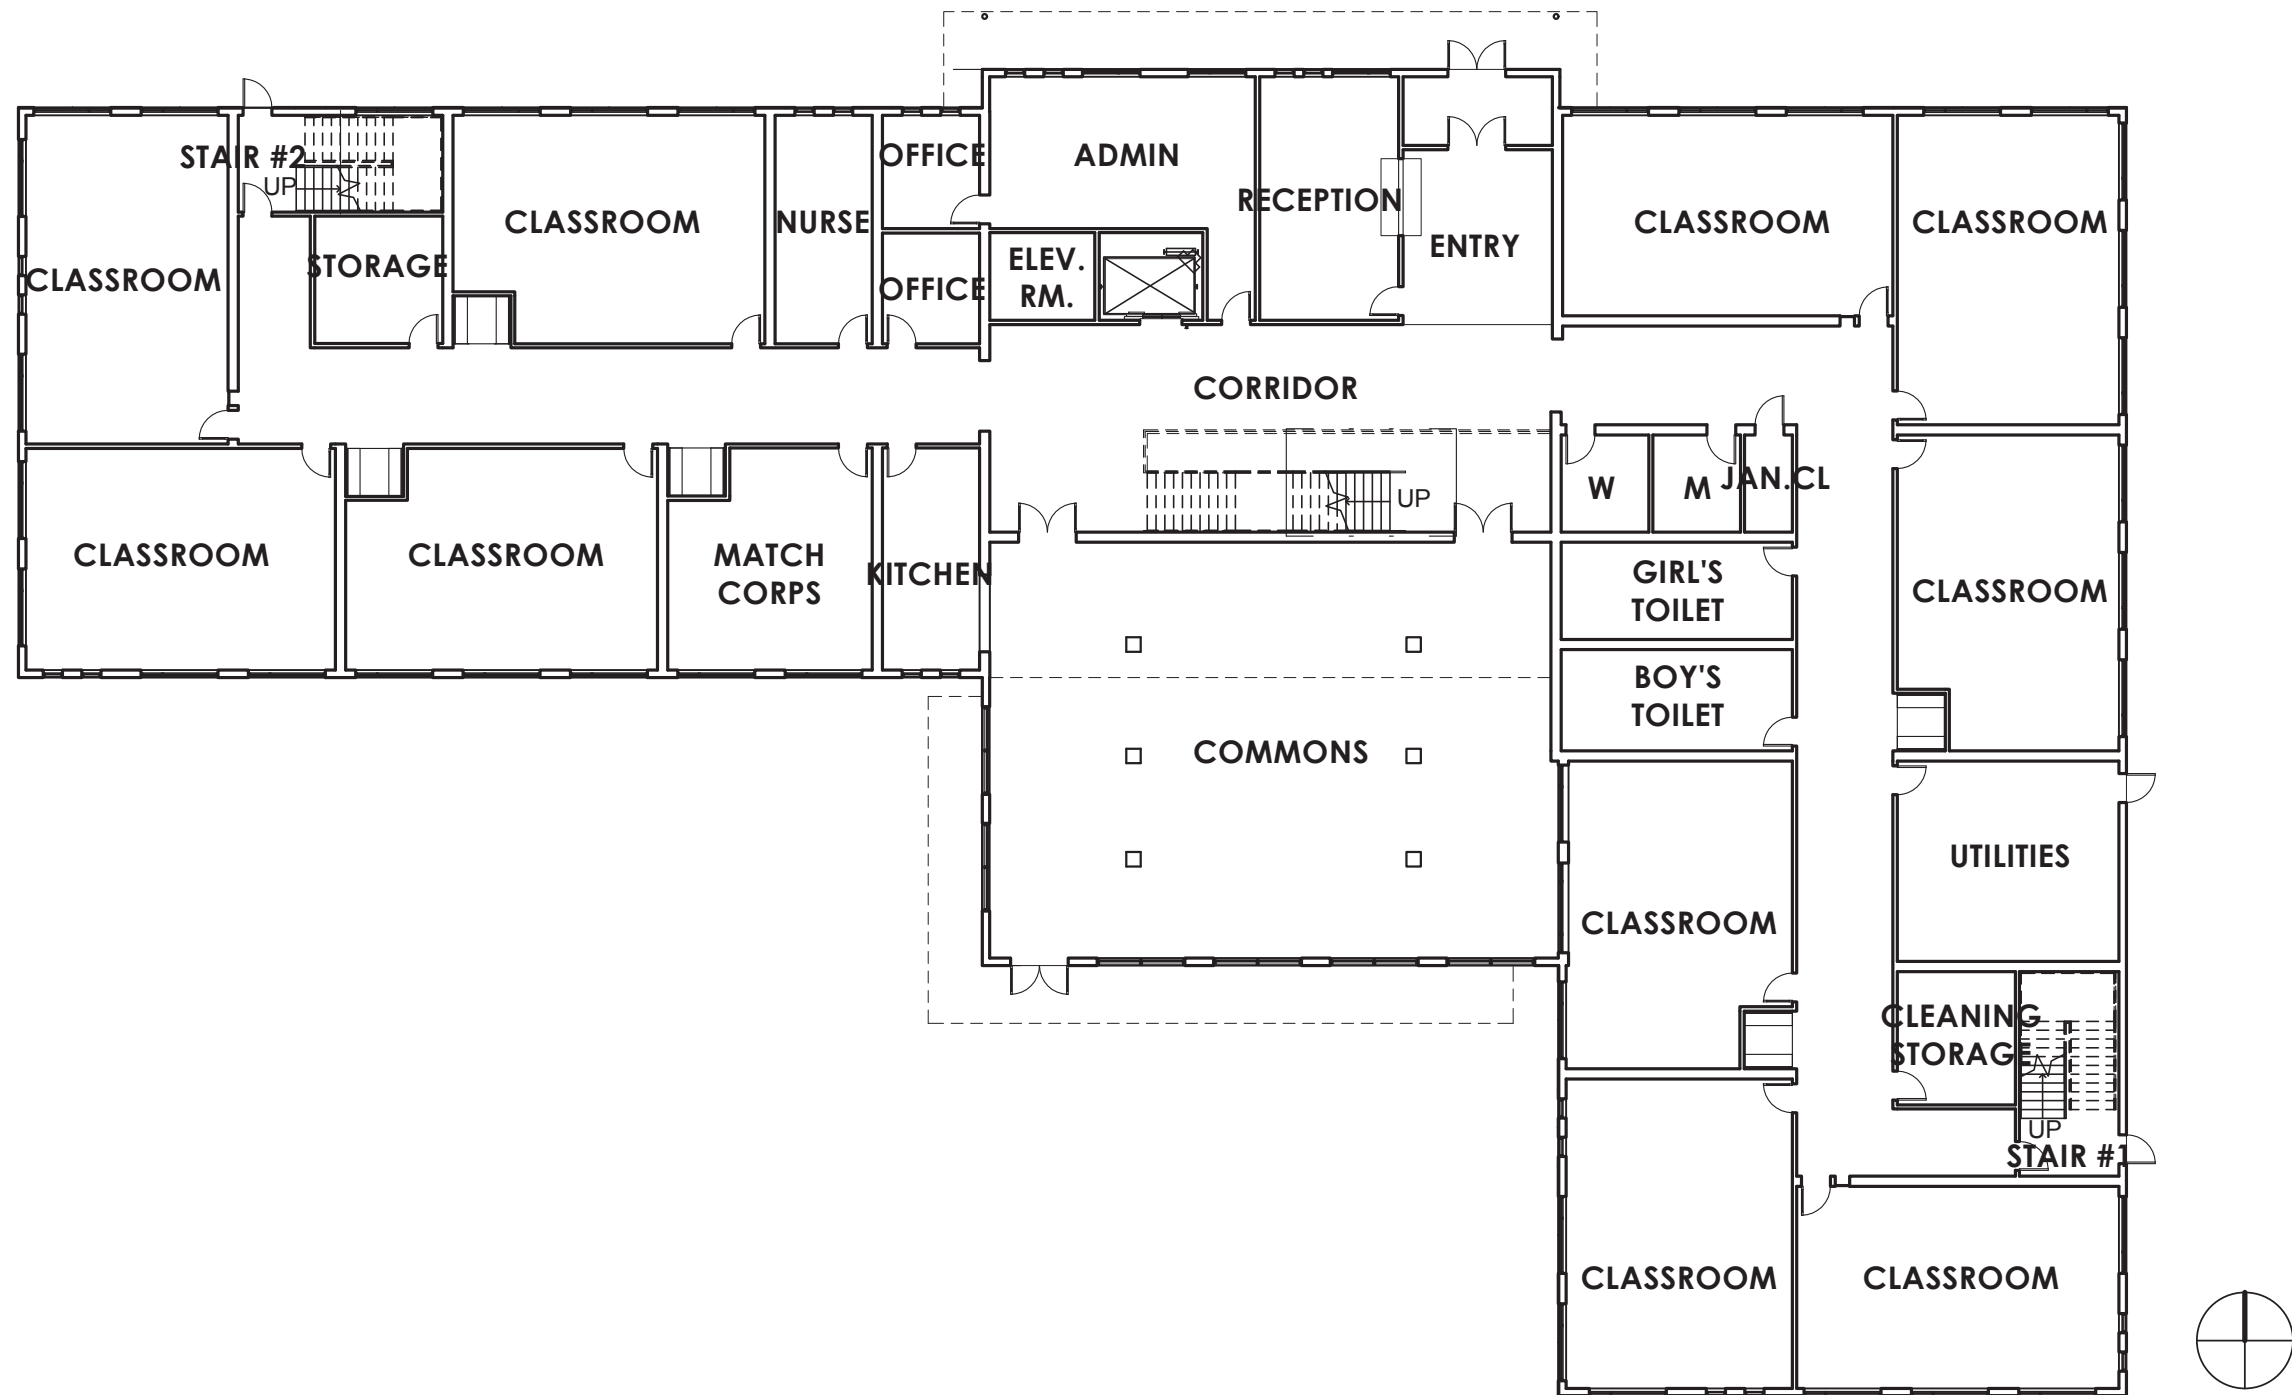


Figure 3-11

River Building - First Floor Plan
Scale: 1" = 20'-0"

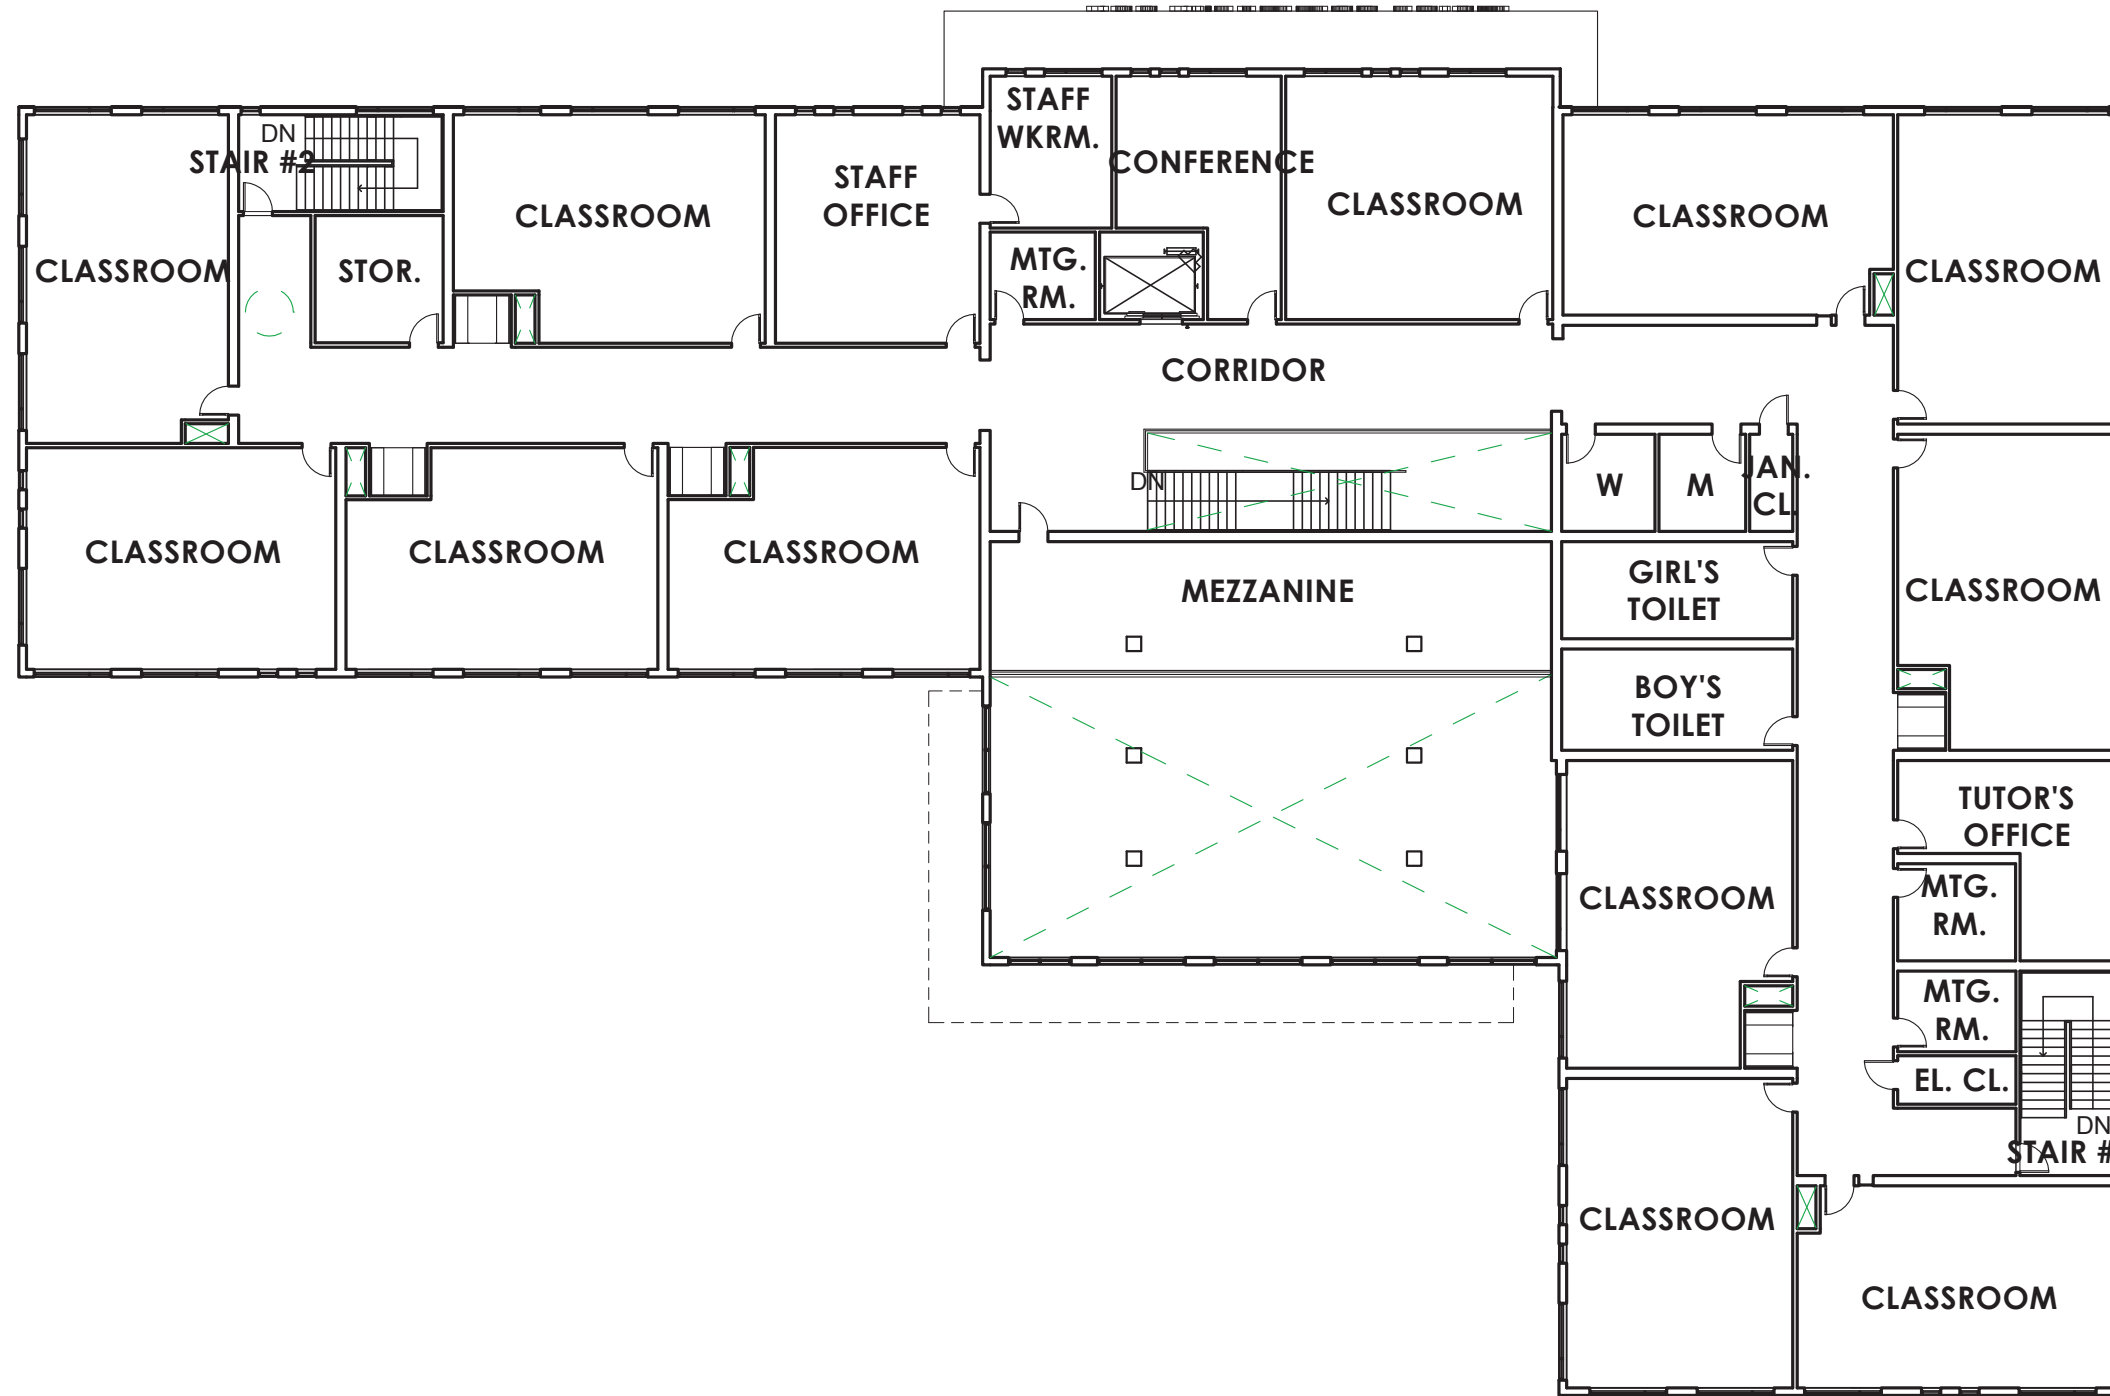


Figure 3-12



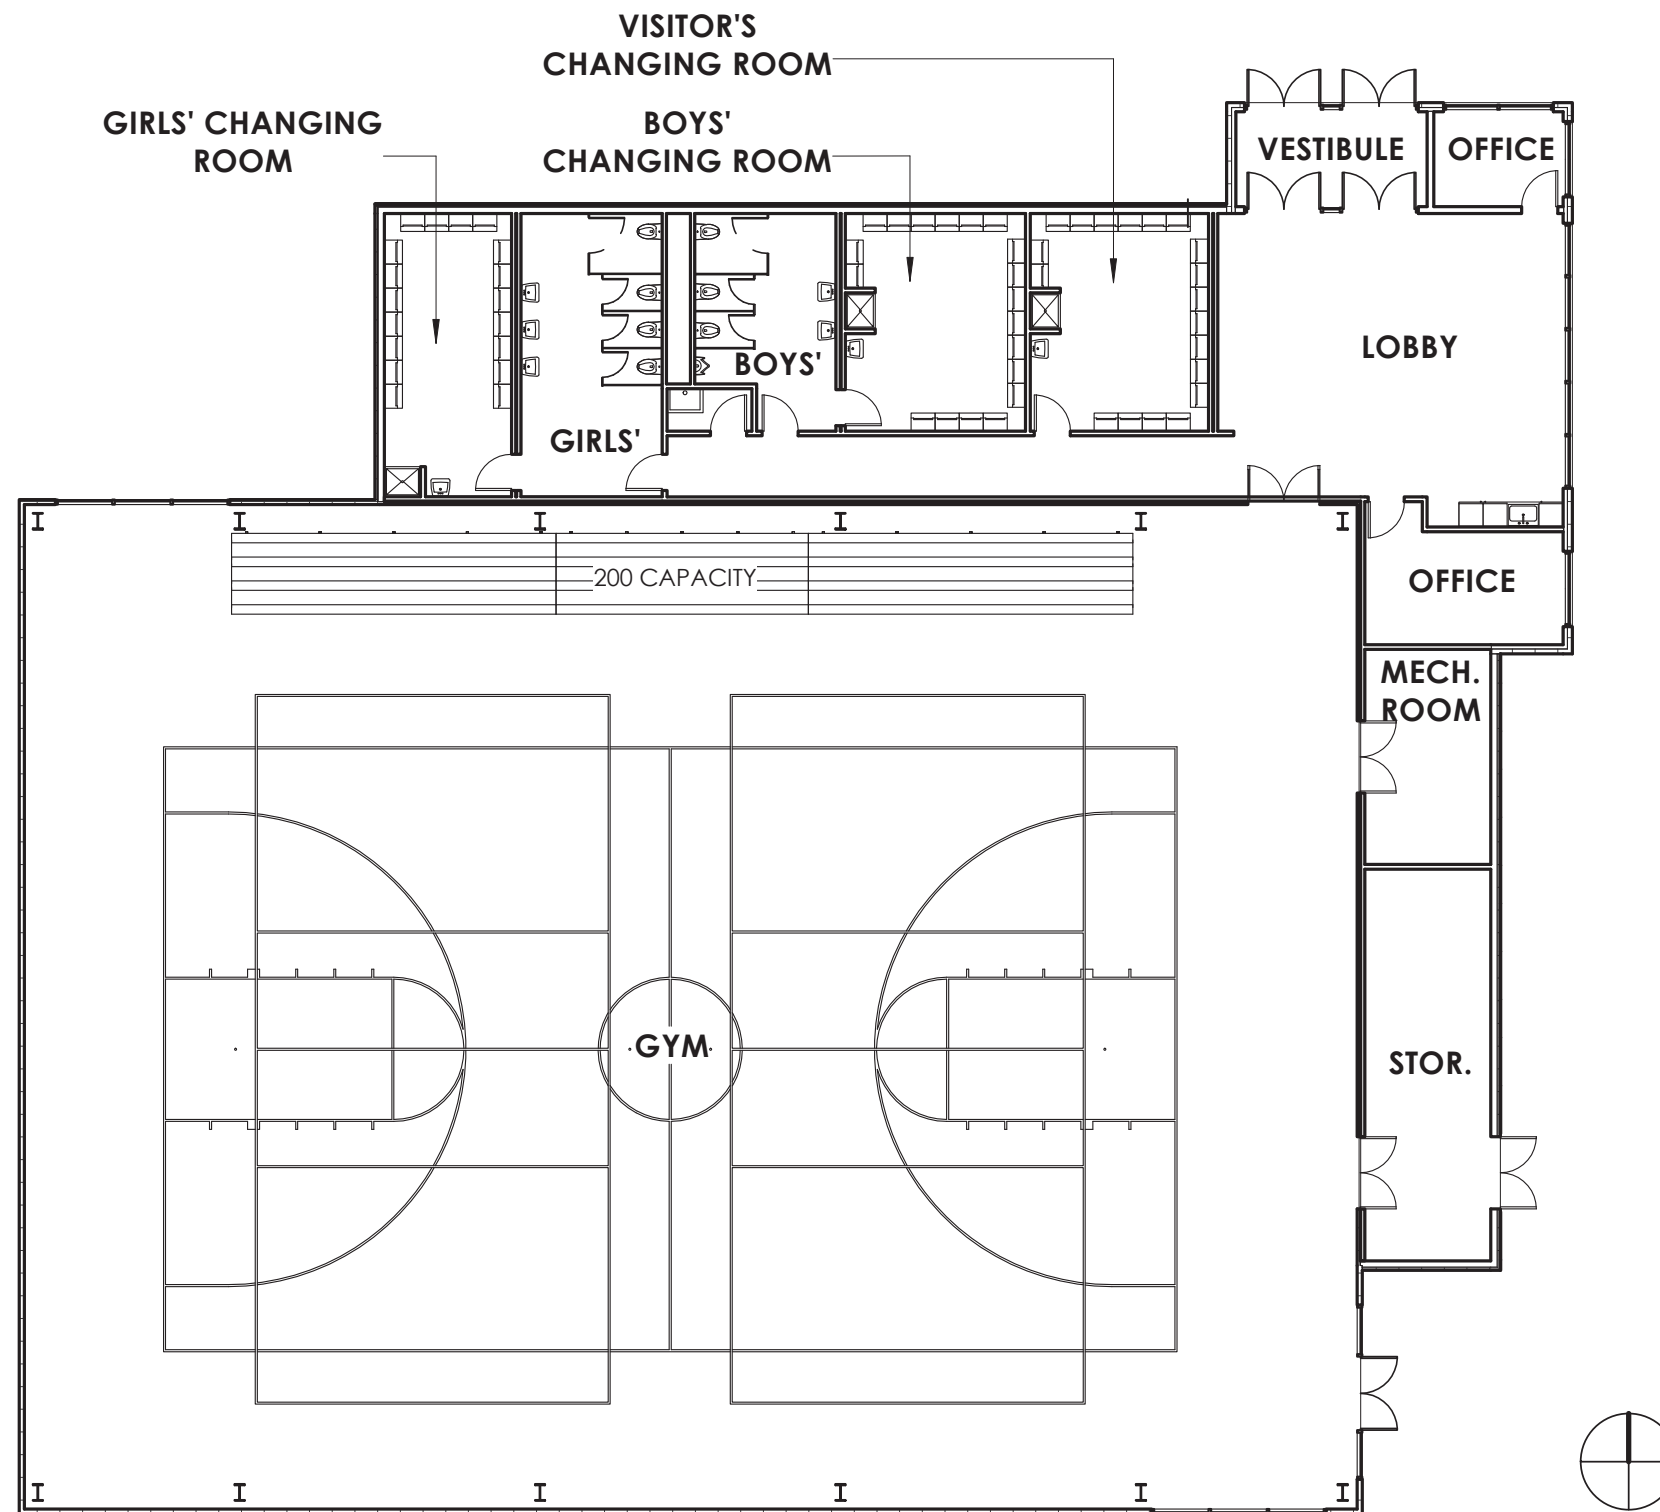



Figure 3-13

Gymnasium - Floor Plan
Scale: 1/16" = 1'-0"

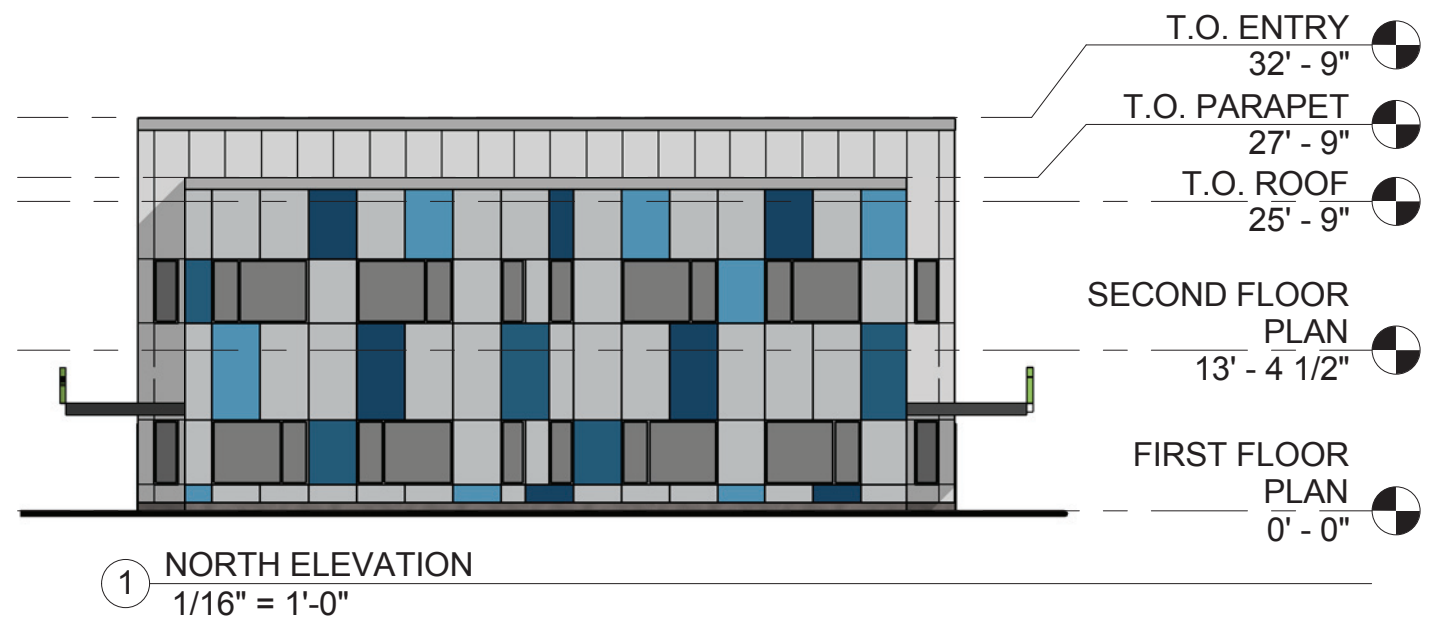


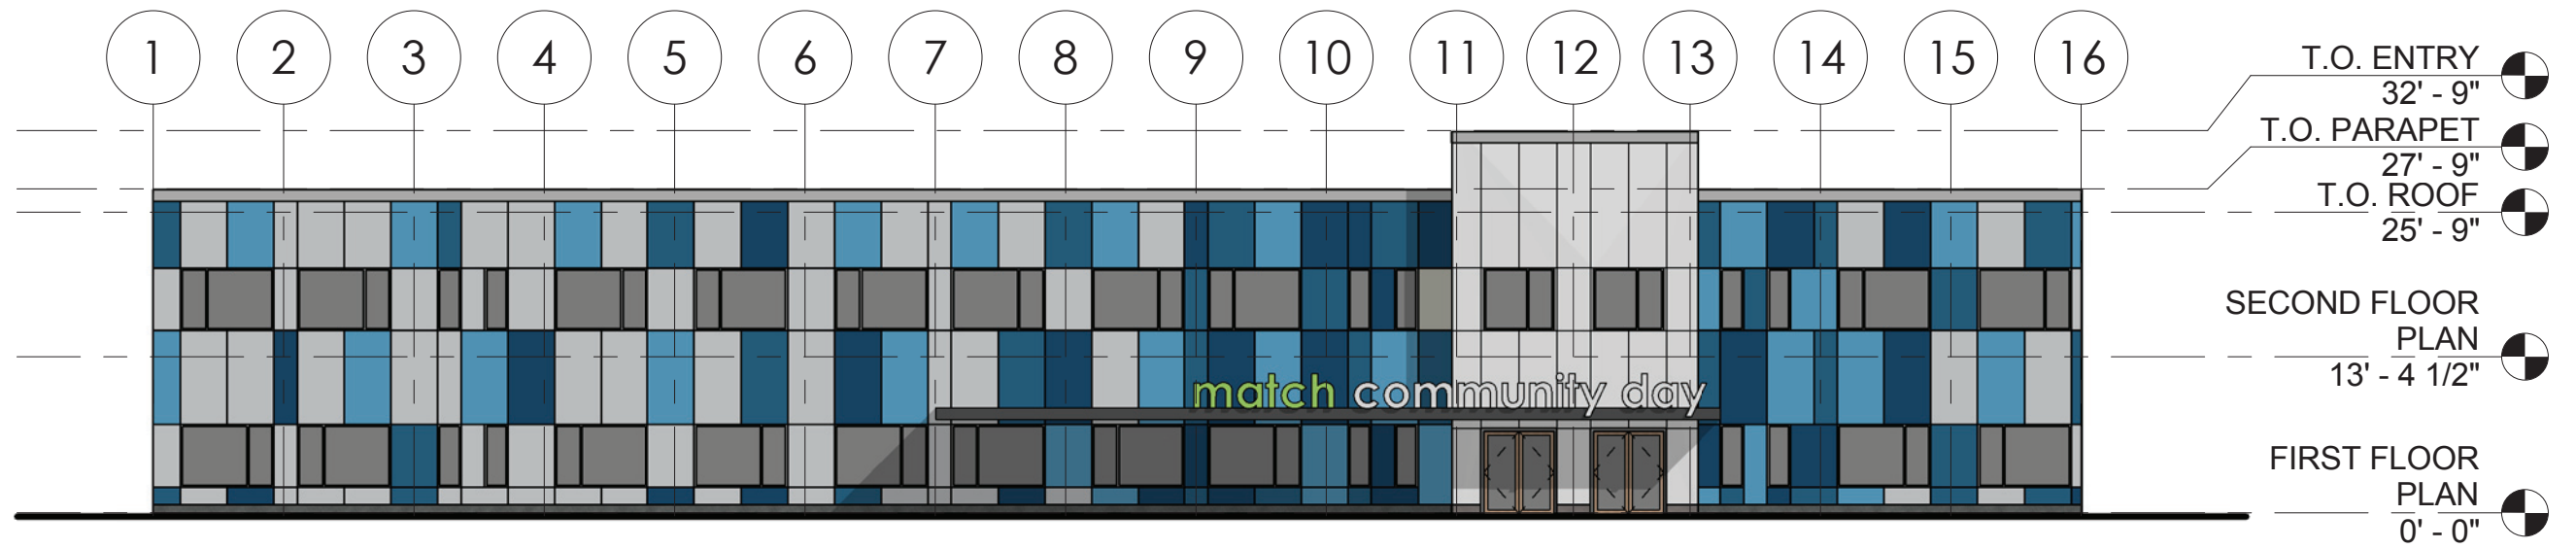


① WEST ELEVATION
1/16" = 1'-0"

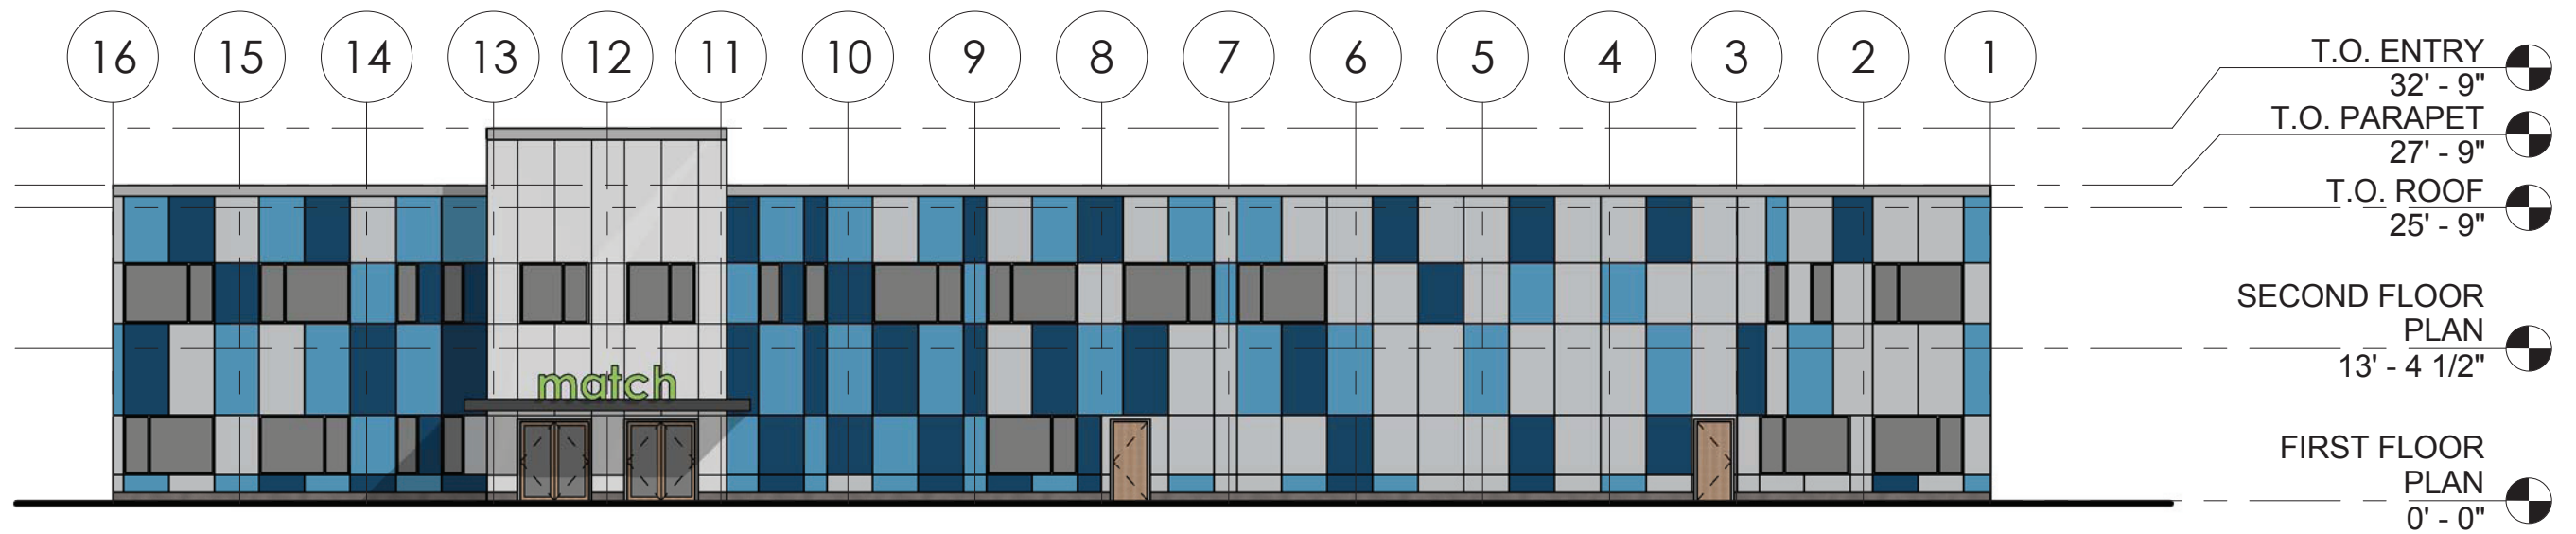

② EAST ELEVATION
1/16" = 1'-0"

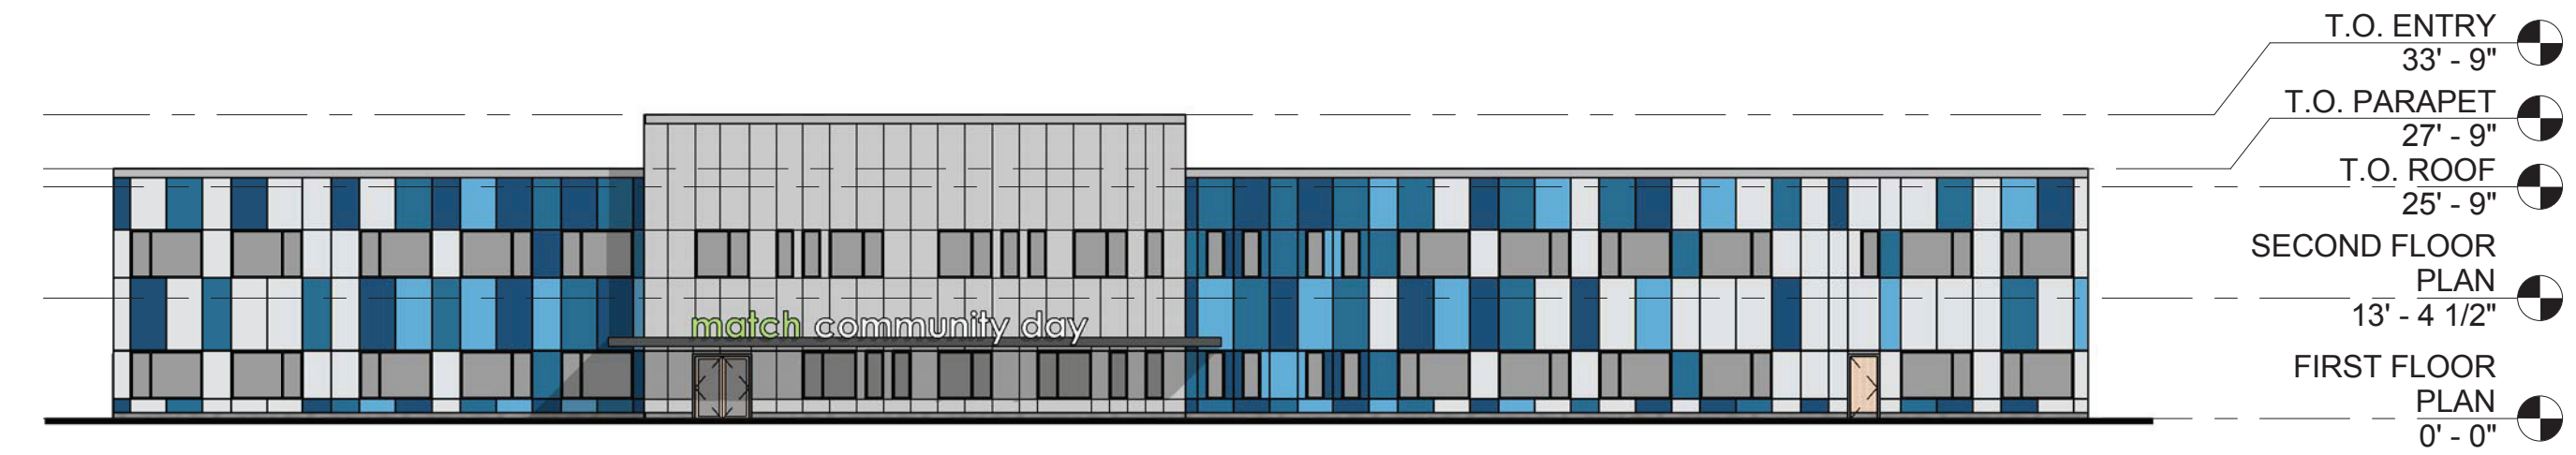


① NORTH ELEVATION
1" = 20'-0"

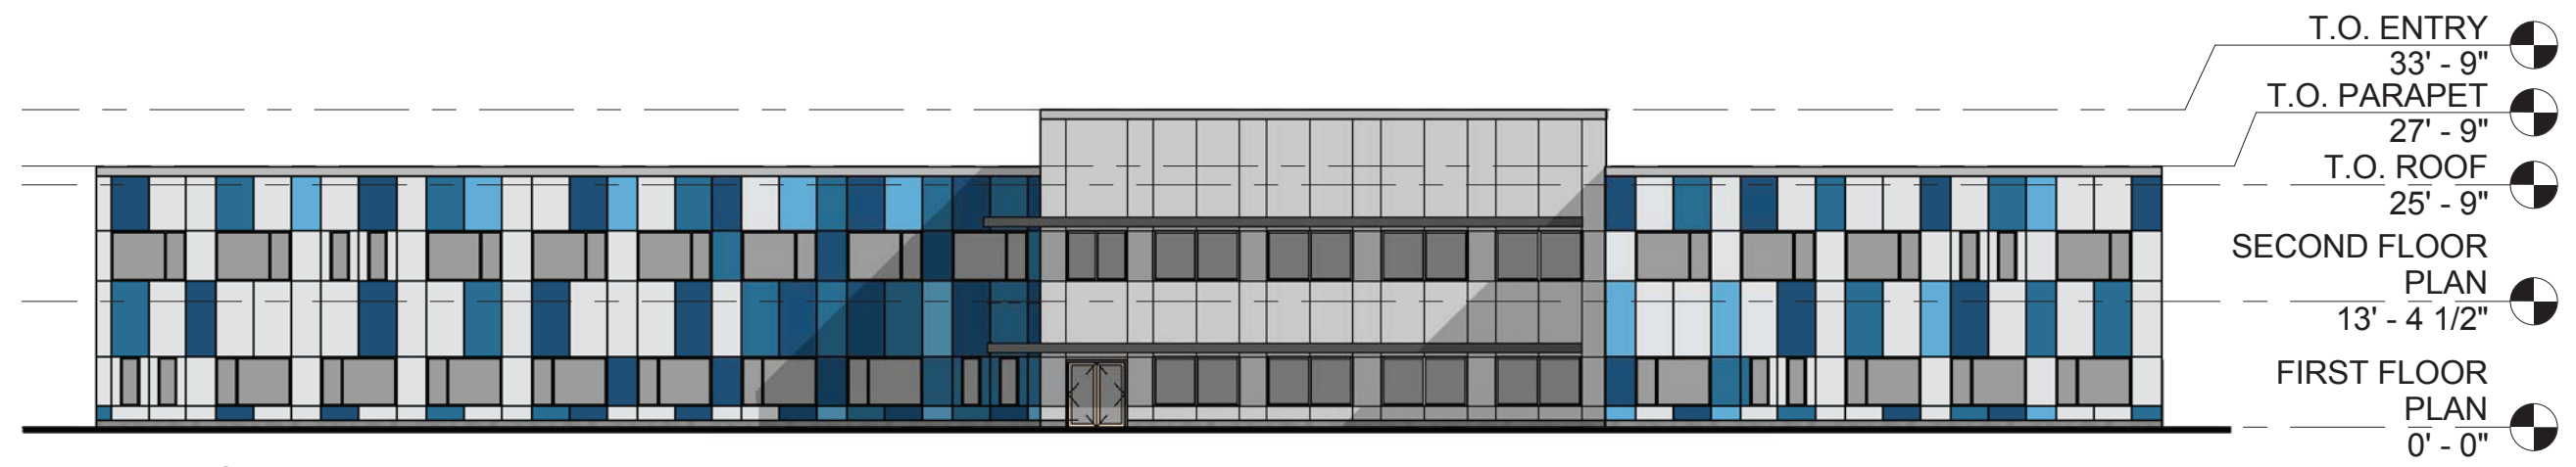



② SOUTH ELEVATION
1" = 20'-0"




① EAST ELEVATION
1" = 20'-0"

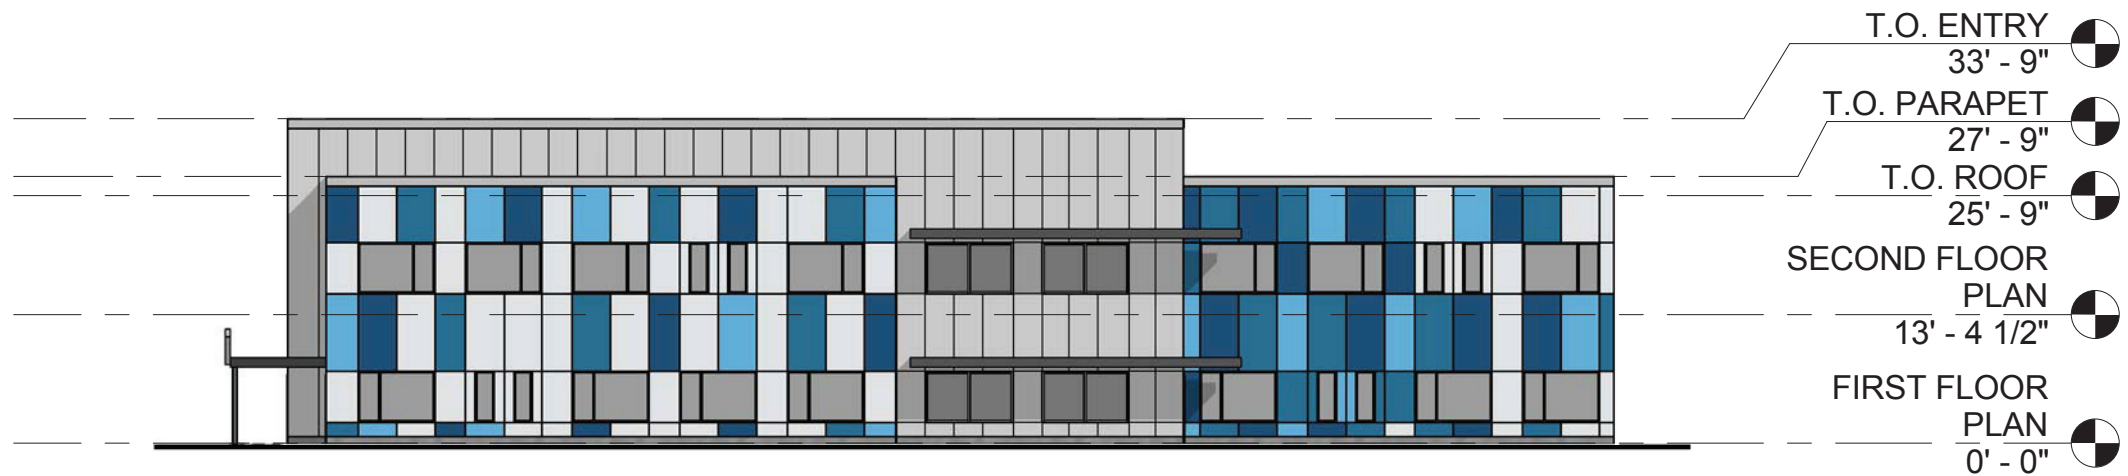


② WEST ELEVATION
1" = 20'-0"

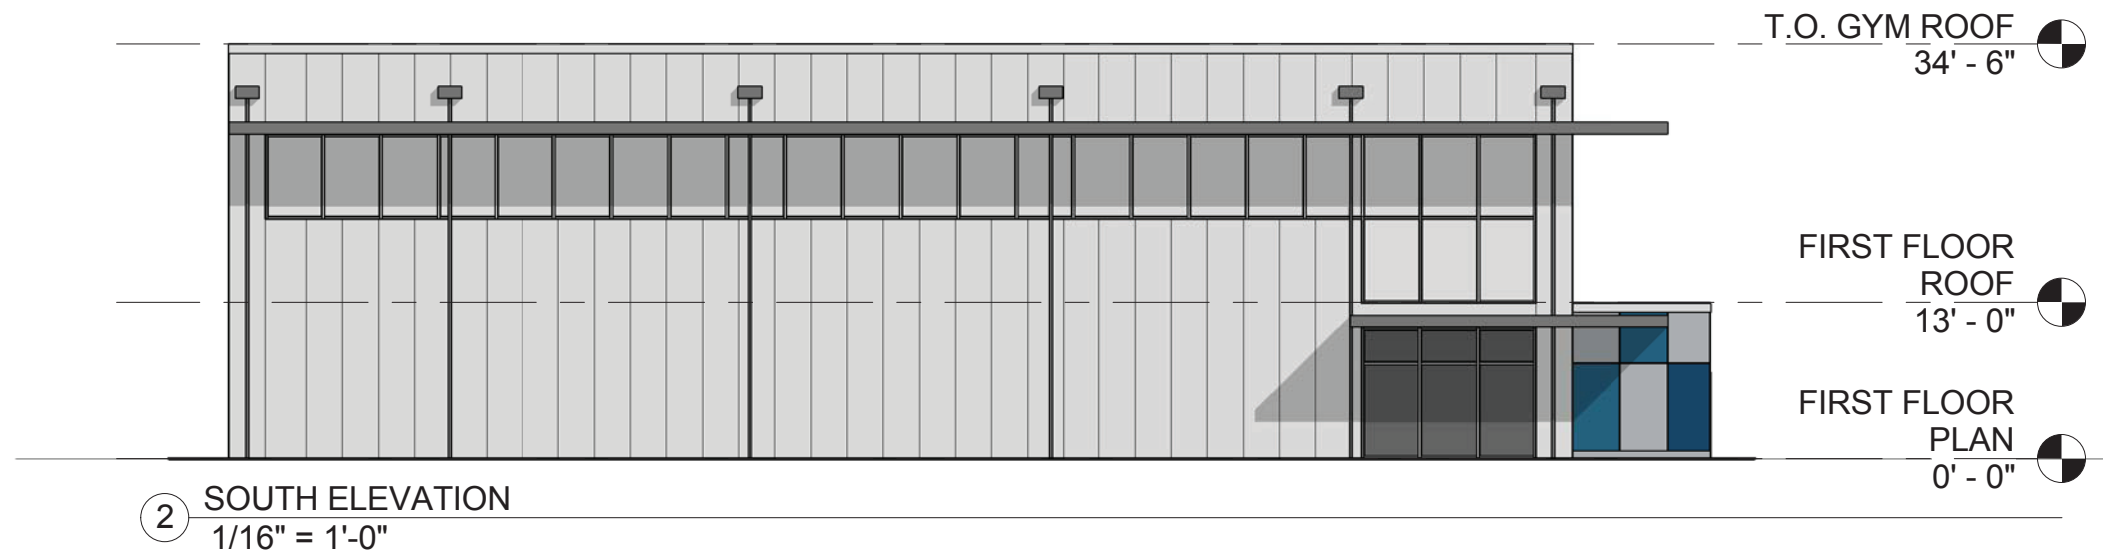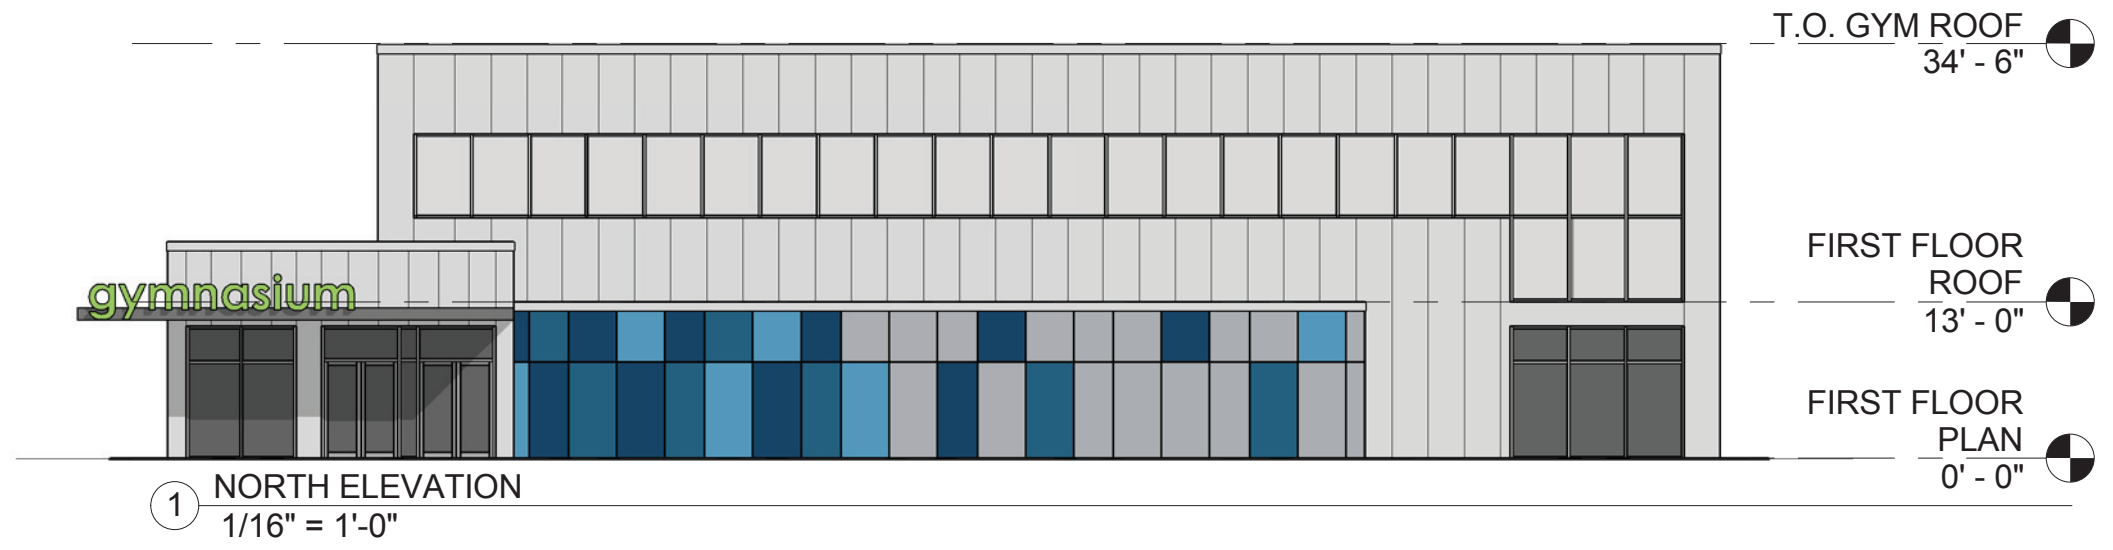

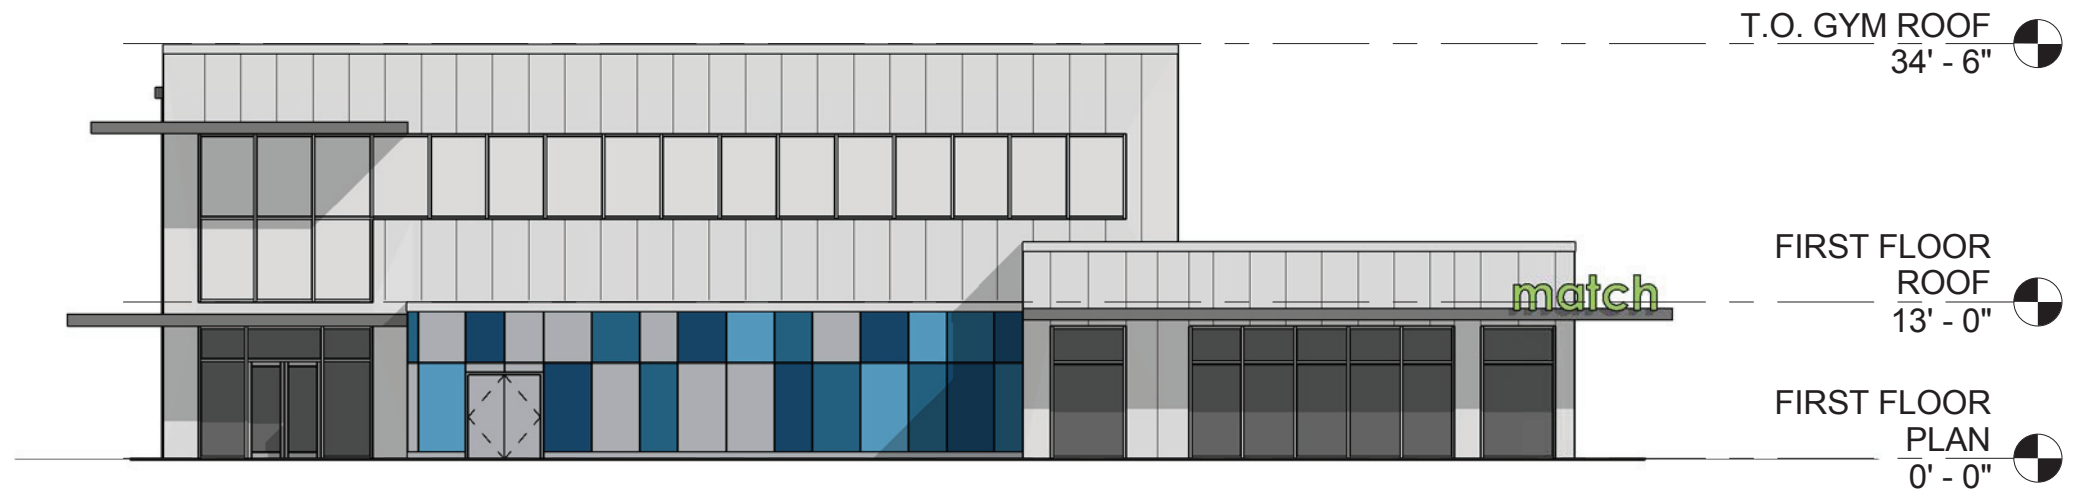


① EAST ELEVATION
1/16" = 1'-0"

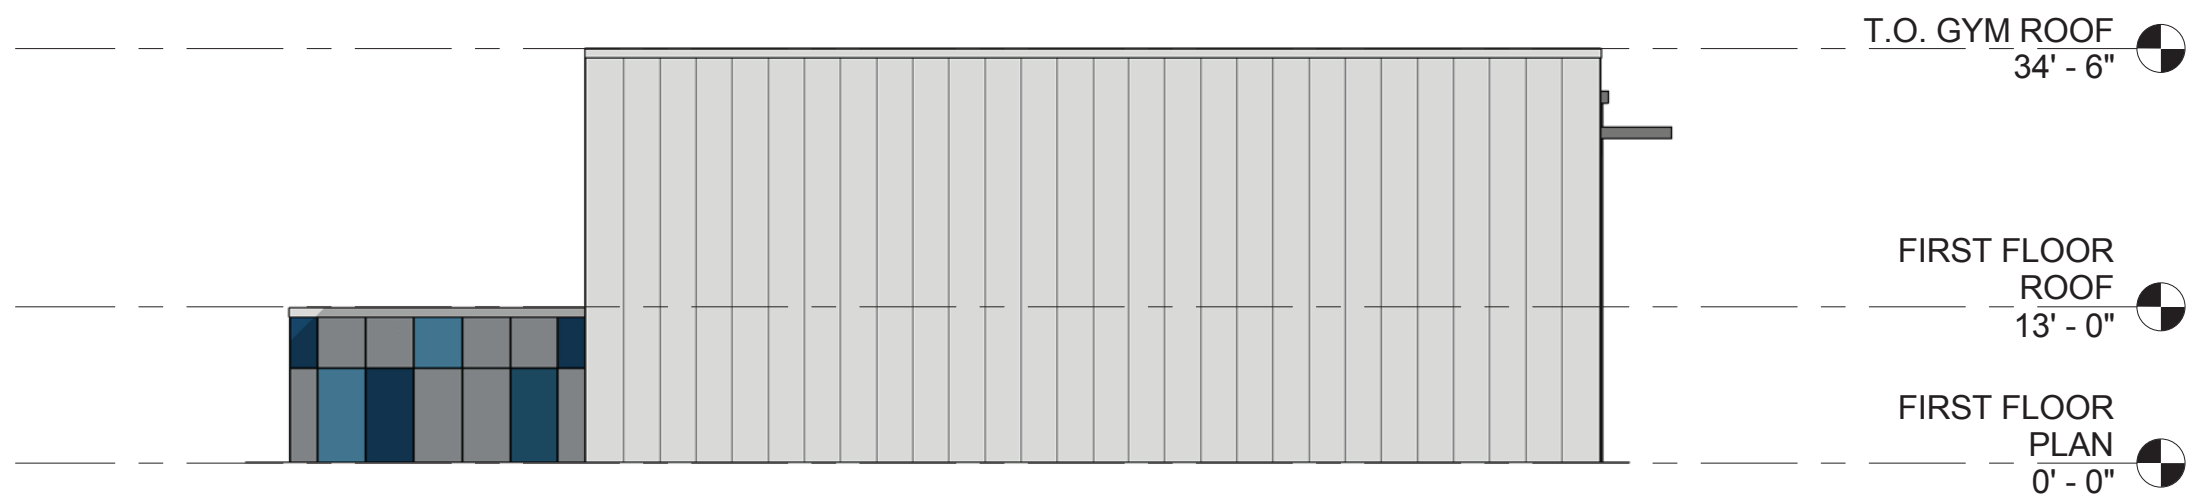


② WEST ELEVATION
1/16" = 1'-0"




① LONGITUDINAL SECTION
1/16" = 1'-0"

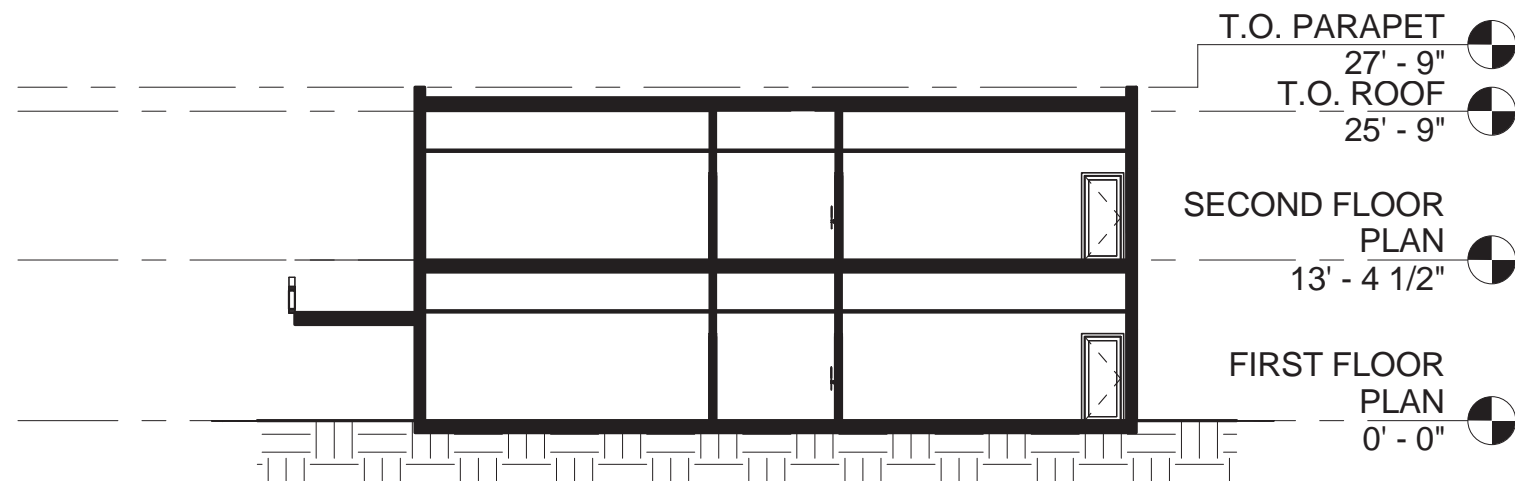


② CROSS SECTION
1/16" = 1'-0"

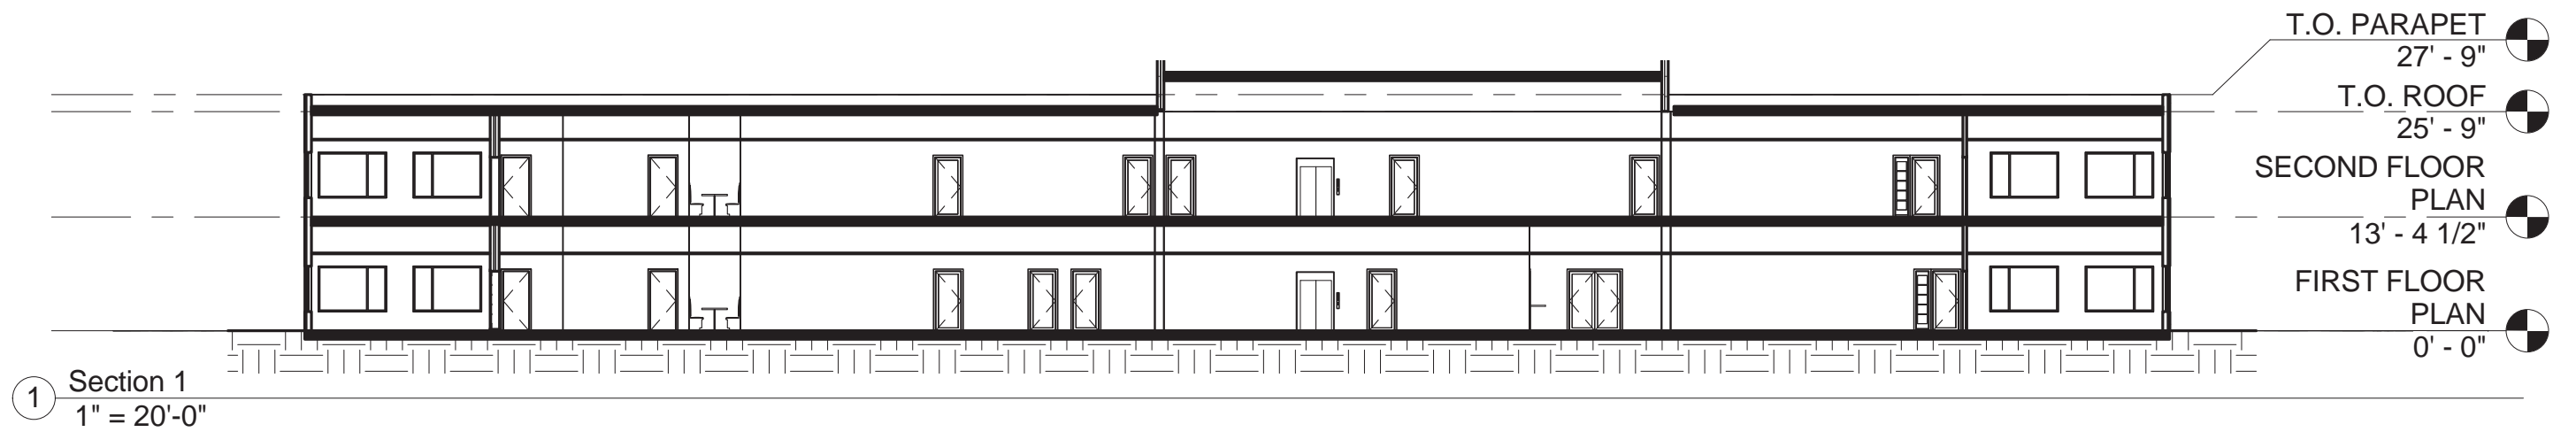

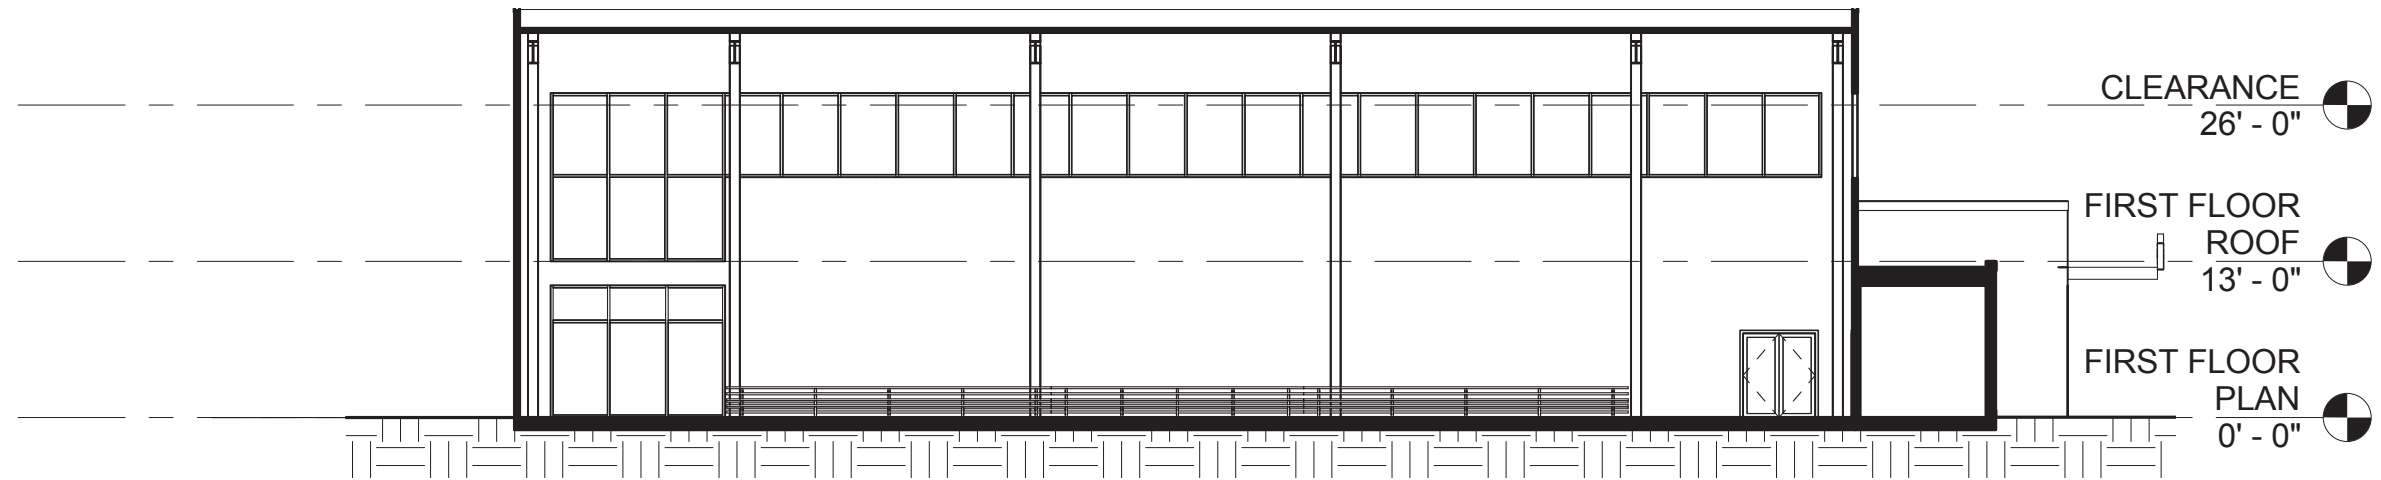

① LONGITUDINAL SECTION
1/16" = 1'-0"

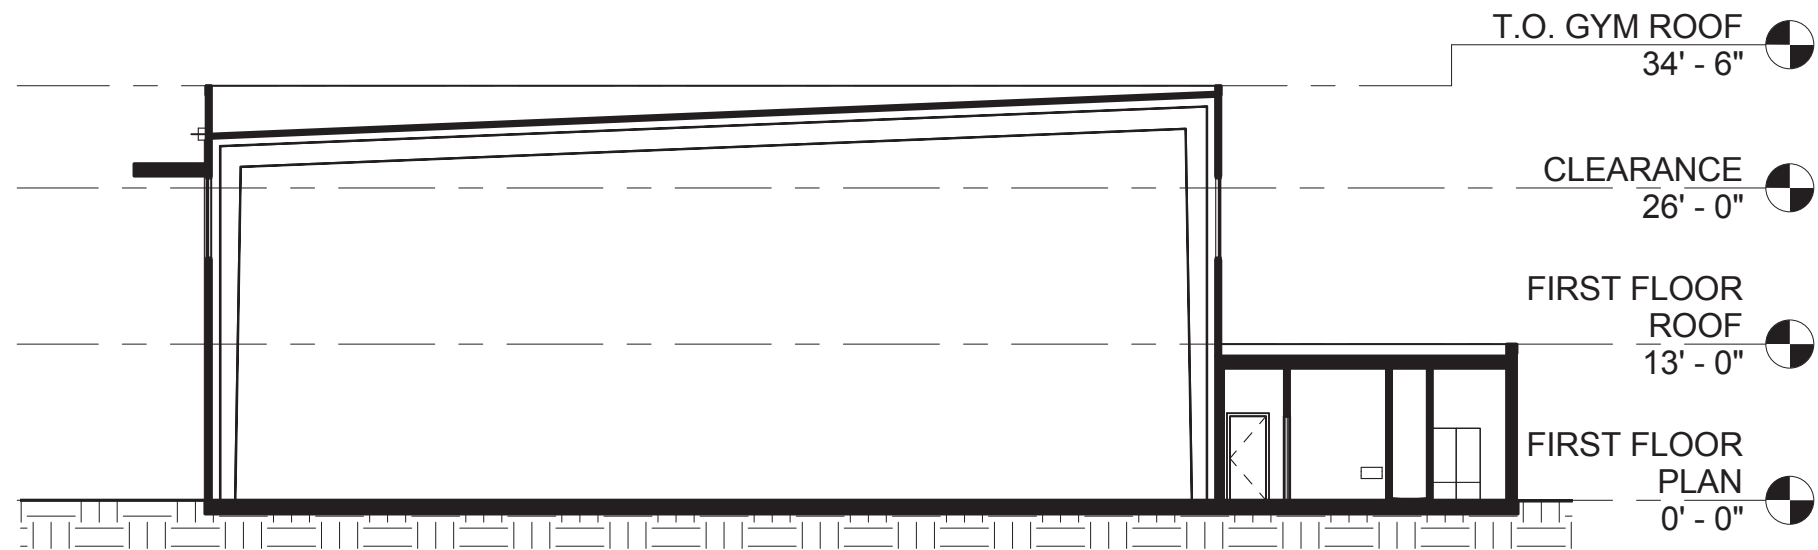

② CROSS SECTION
1/16" = 1'-0"