



FRONT ELEVATION
SCALE: 1/8"=1'-0"

KNEELAND CONSTRUCTION CORPORATION 407R MYSTIC AVE SUITE 34B MEDFORD, MA 02155 P: (781) 393-9899 F: (781) 393-0601	REVISION	DATE	TITLE
BUZBY	CHECKED BY: COD	DRAWN BY: DG	SCALE: AS NOTED
31 Malcolm Road	TITLE		DATE: 10/9/2018
Jamaica Plain, MA 02130	DORMER DRAWINGS		SHEET NO.
			A-1

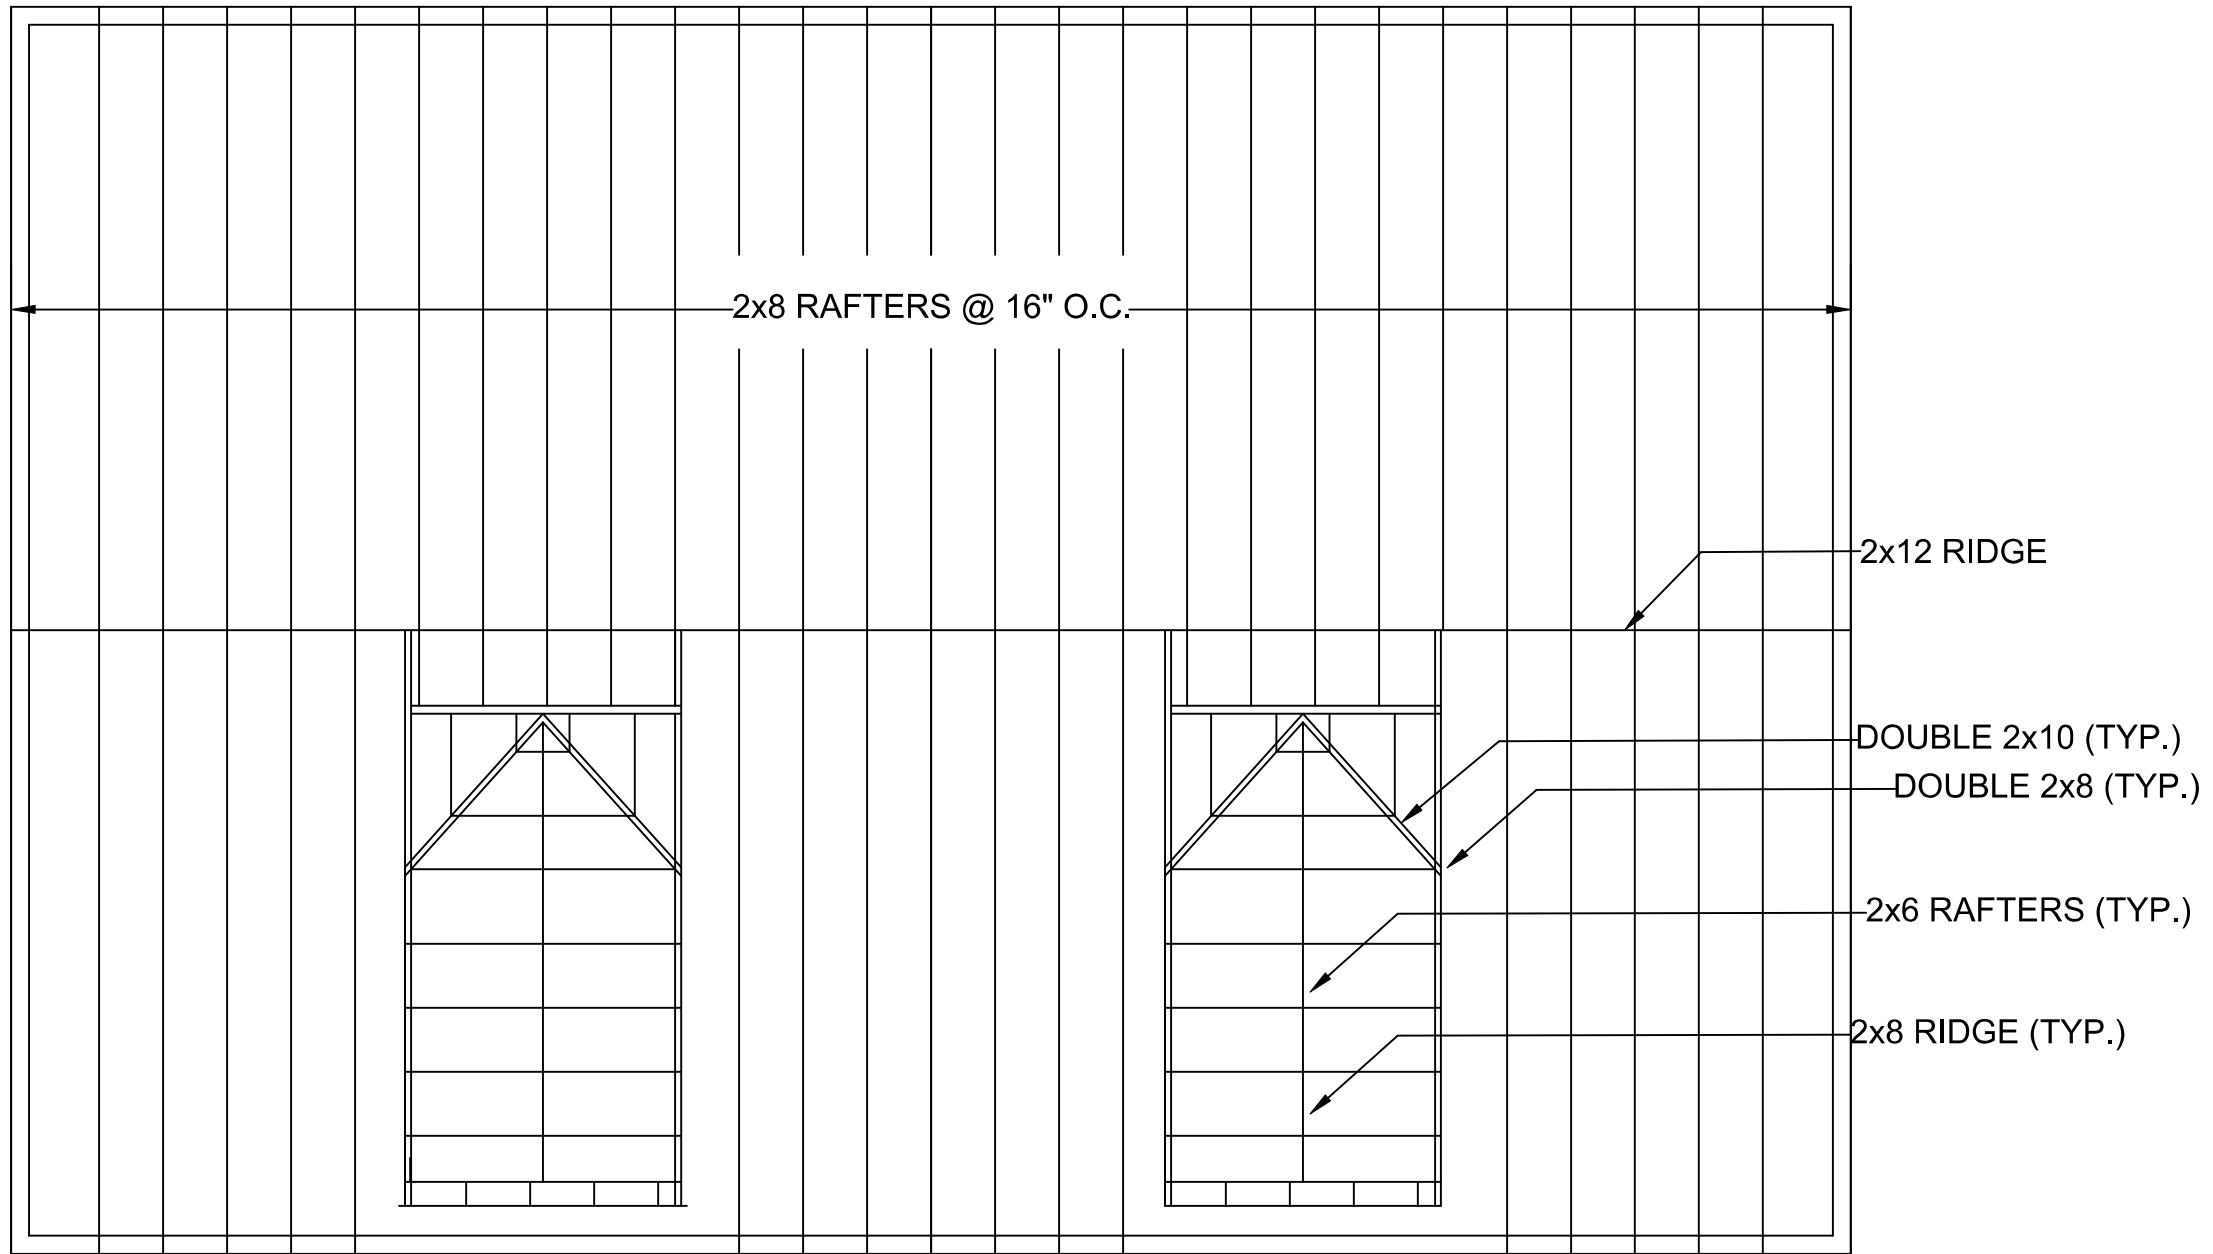

ROOF FRAMING
SCALE: 1/4"=1'-0"

KNEELAND CONSTRUCTION CORPORATION 407R MYSTIC AVE SUITE 34B MEDFORD, MA 02155 P: (781) 393-9899 F: (781) 393-0601	REVISION	DATE	TITLE
BUZBY	CHECKED BY: COD	DRAWN BY: DG	SCALE: AS NOTED
31 Malcolm Road	TITLE		DATE: 10/9/2018
Jamaica Plain, MA 02130	DORMER DRAWINGS		SHEET NO.
			A-2

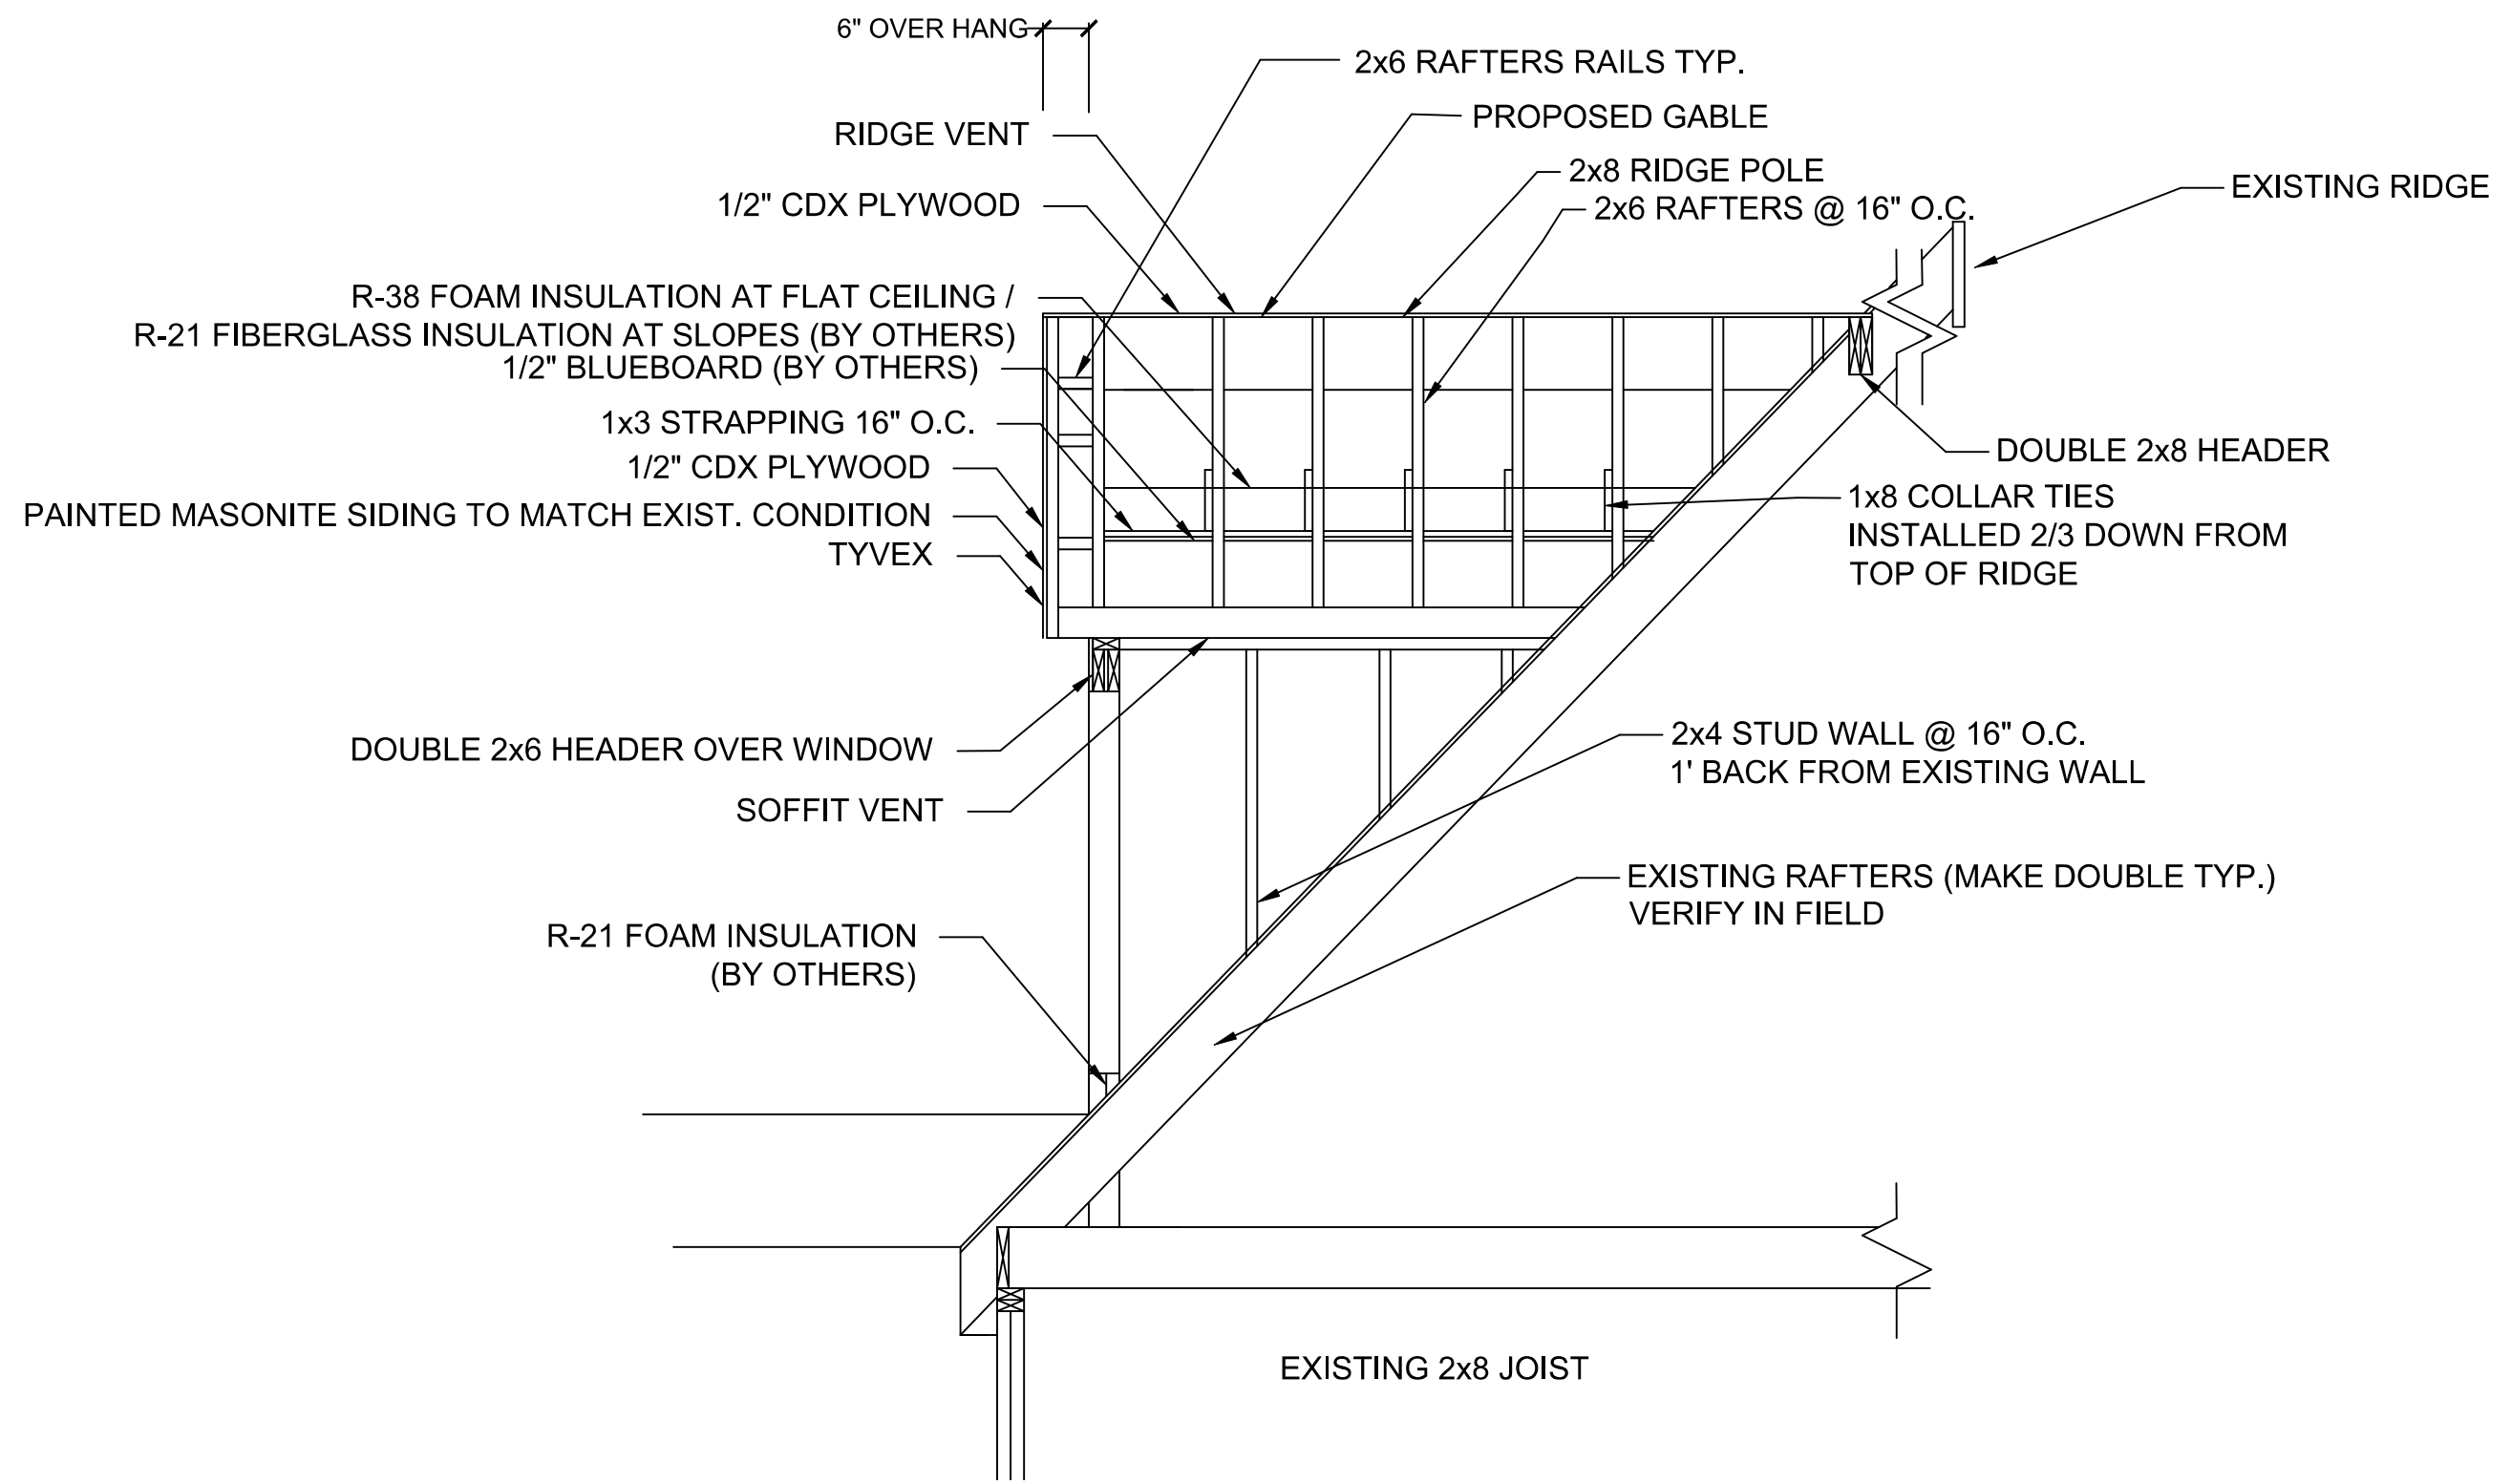

FRAMING SECTION DETAIL
SCALE: 1/2"=1'-0"

KNEELAND CONSTRUCTION CORPORATION 407R MYSTIC AVE SUITE 34B MEDFORD, MA MEDFORD, MA 02155 P:(781) 393-9899 F:(781) 393-0601	REVISION	DATE	TITLE
BUZBY	CHECKED BY: COD	DRAWN BY: DG	SCALE: AS NOTED
31 Malcolm Road	TITLE		DATE: 10/9/2018
Jamaica Plain, MA 02130	DORMER DRAWINGS		SHEET NO. A-3