


B STREET

ATHENS

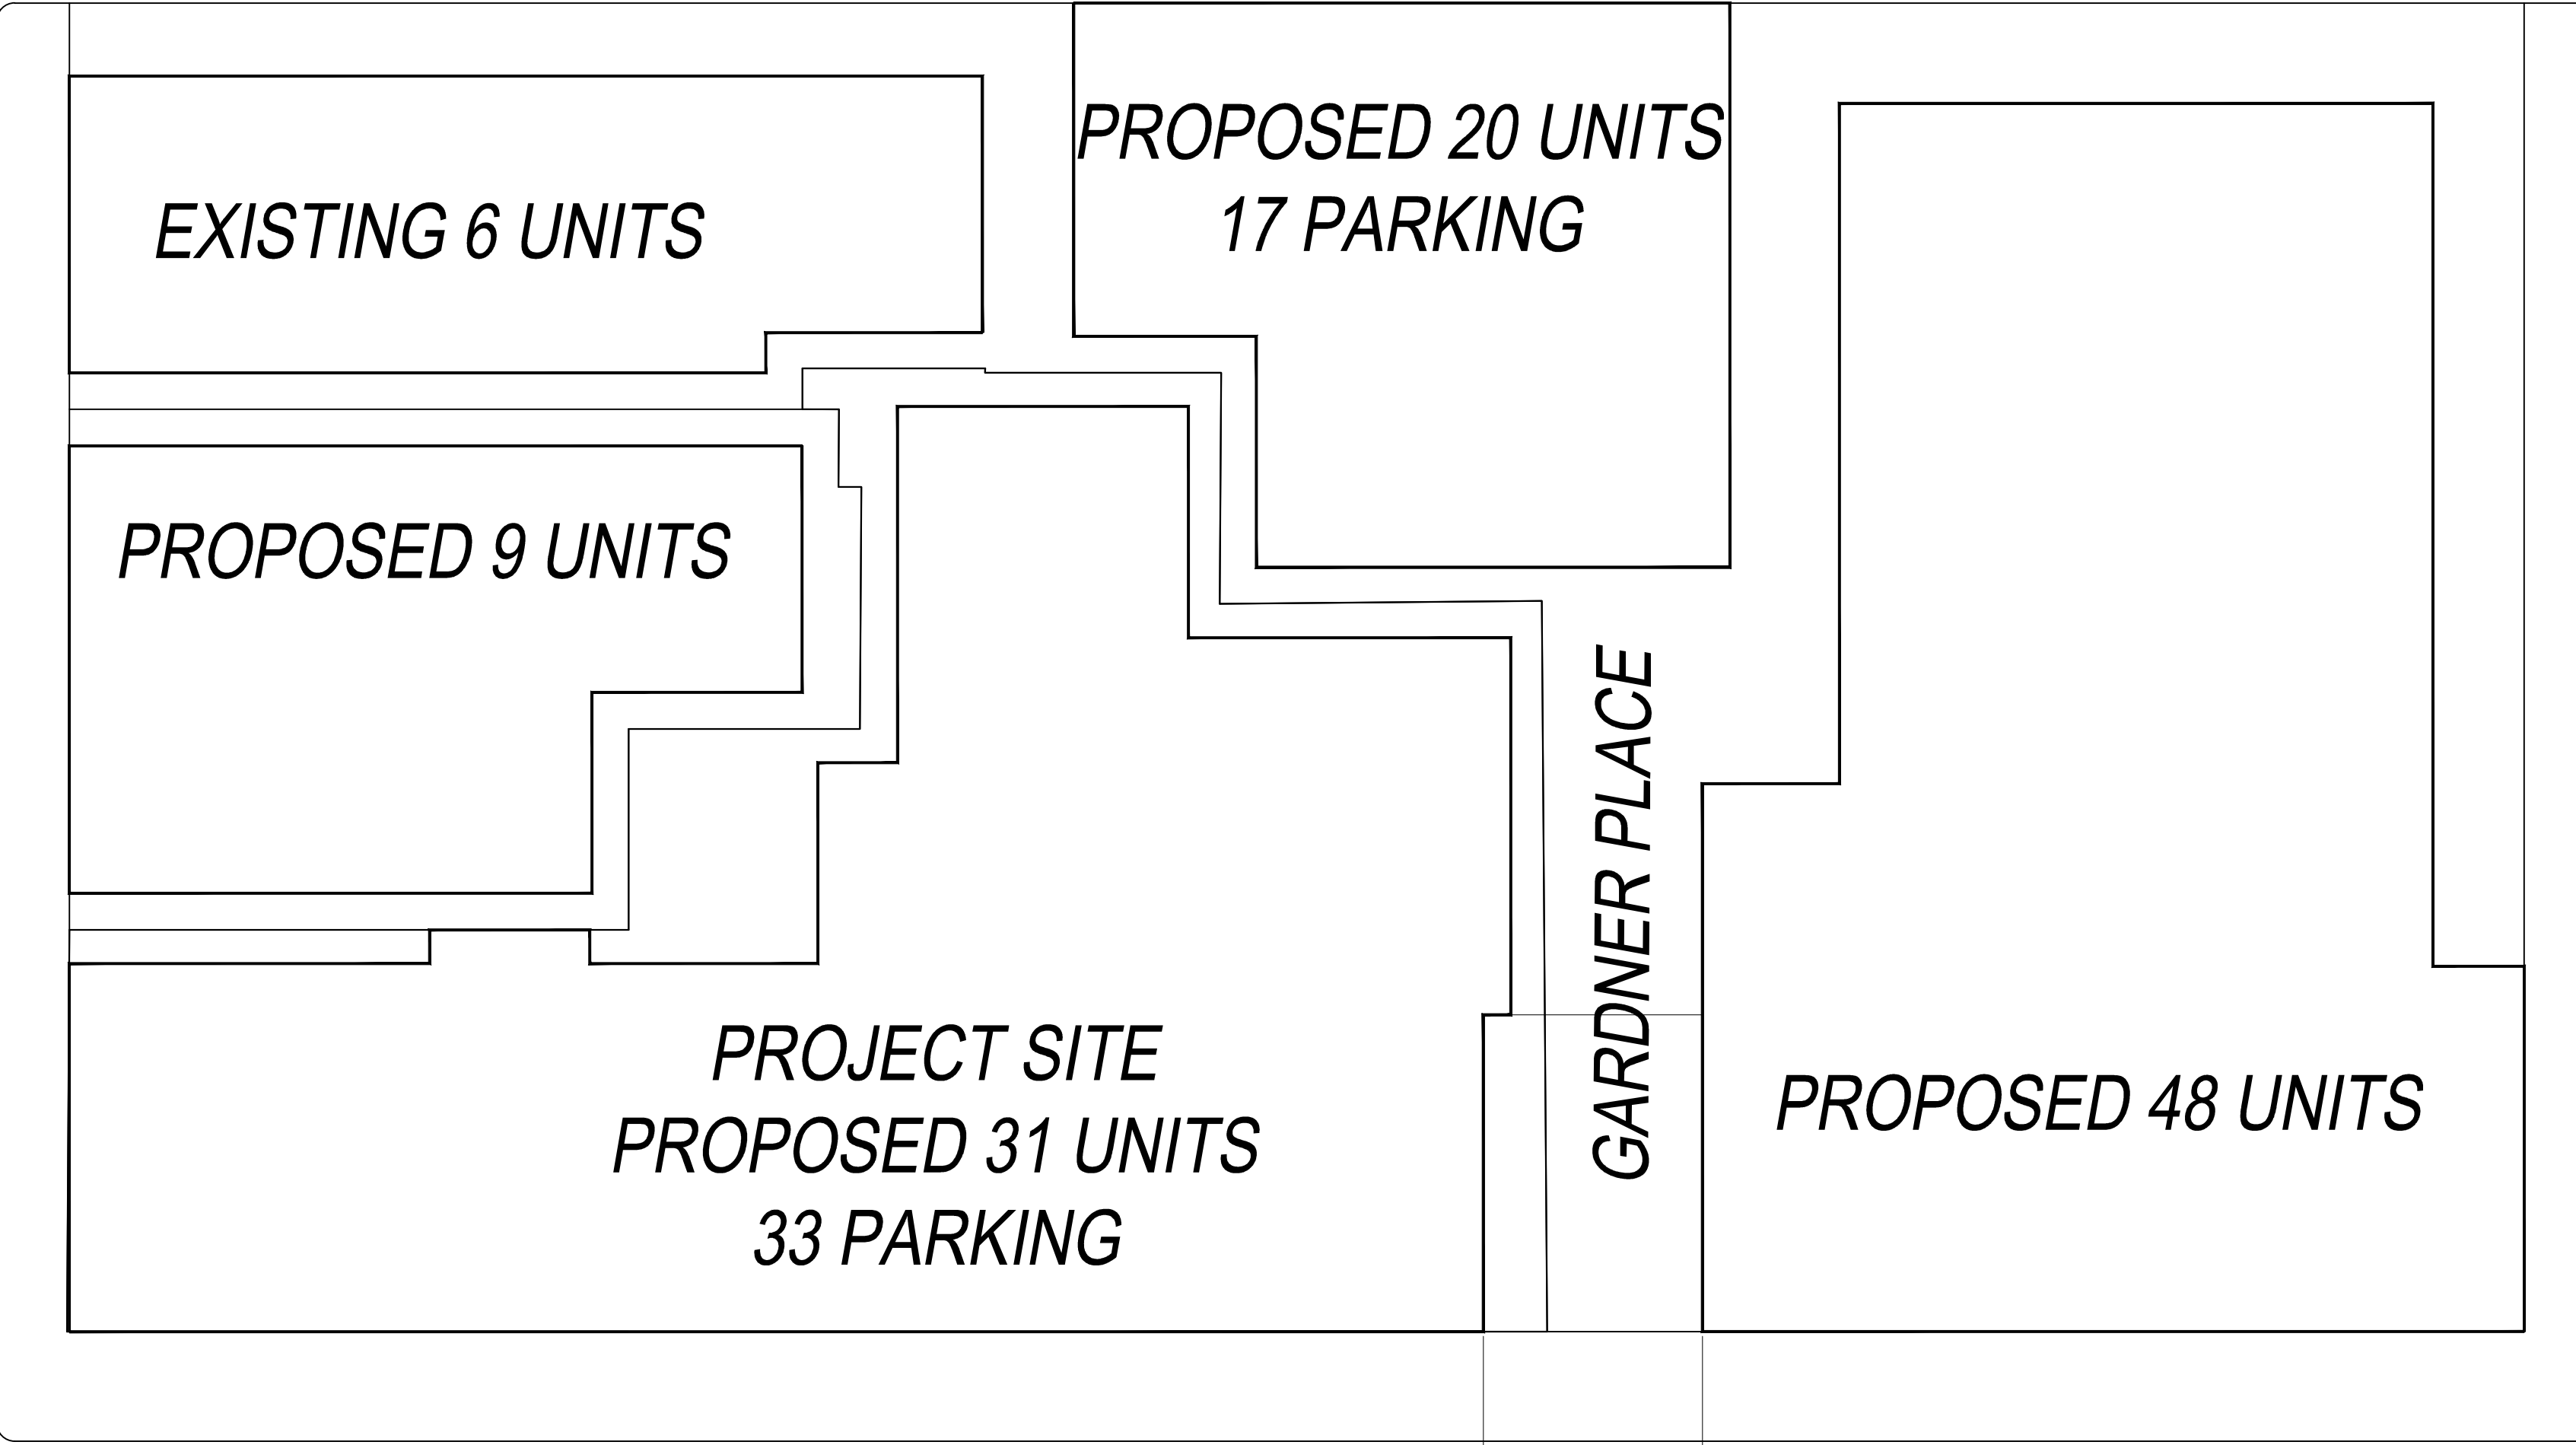

WEST BROADWAY


24'-0"

GARDNER PLACE

1 CONTEXT SITE PLAN  
N15

Location

PROPOSED 31 UNITS,  
4 RETAIL SPACES & GARAGE  
150 WEST BROADWAY  
SOUTH BOSTON, MA

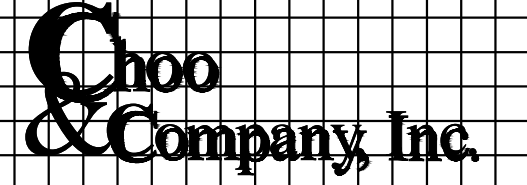  
Choo  
& Company, Inc.  
One Billings Road Quincy, MA 02171  
617-786-7727 fax 617-786-7715

No.	Revision Date
	04-24-2014
	06-11-2014

Project No: 13247  
Scale: AS NOTED  
Date: 01-30-2014  
Drawn By: CL

Drawing Name

CONTEXT  
SITE PLAN

Sheet No.

A-4.1