

LEGEND: PROP. PROPERTY LINE SETBACK LINE BUILDING TA TA BUILDING ARCHITECTURE BUILDING INTERIOR WALLS RETAINING WALL CHAIN LINK FENCE ____×___×___ WOOD FENCE DECORATIVE FENCE _______________________________ HEAVY DUTY CONCRETE


- 1. THE LOCATIONS OF EXISTING UNDERGROUND UTILITIES ARE SHOWN IN AN APPROXIMATE WAY ONLY AND HAVE NOT BEEN INDEPENDENTLY VERIFIED BY THE OWNER OR IT'S REPRESENTATIVE. THE CONTRACTOR SHALL DETERMINE THE EXACT LOCATION OF ALL EXISTING UTILITIES BEFORE COMMENCING WORK, AND AGREES TO BE FULLY RESPONSIBLE FOR ANY AND ALL DAMAGES WHICH MIGHT BE OCCASIONED BY THE CONTRACTOR'S FAILURE TO EXACTLY LOCATE AND PRESERVE ANY AND ALL UNDERGROUND UTILITIES.
- 2. ALL ELEVATIONS REFER TO NAVD 88.
- 3. THE INFORMATION SHOWN ON THIS PLAN IS THE SOLE PROPERTY OF ALLEN & MAJOR ASSOCIATES, INC. IT'S INTENDED USE IS TO PROVIDE INFORMATION. ANY ALTERATION, MISUSE. OR RECALCULATION OF INFORMATION OR DATA WITHOUT THE EXPRESSED, WRITTEN CONSENT OF ALLEN & MAJOR ASSOCIATES, INC. IS STRICTLY PROHIBITED.
- 4. THE CONTRACTOR SHALL CONTACT "DIGSAFE" AND THE CITY OF WOBURN DEPARTMENT OF PUBLIC WORKS AT LEAST 72 HOURS PRIOR TO ANY EXCAVATION WORK TO REQUEST THE LOCATION OF THE EXISTING UTILITIES.

DIGSAFE: 1-800-344-7233


5. TYPICALLY, THE LIMIT OF WORK COINCIDES WITH STRAW BALE AND SILT FENCE LINE UNLESS INDICATED OTHERWISE. IN THE INSTANCE A STABILIZED CONSTRUCTION ENTRANCE OR SILT SACK IS LOCATED BEYOND THE STRAW BALE AND SILT FENCE LINE IN WHICH CASE THAT IS THE LIMIT OF WORK LINE.

54 DEDHAM STREET ZONING TABLE - ONE-FAMILY RESIDENTIAL (1F-6,000)

ITEM	REQUIRED/ALLOWED	EXISTING	PROPOSED
LOT SIZE	6,000 SQUARE FEET 0.14 ACRES	8,943± SQUARE FEET 0.21± ACRES	8,943± SQUARE FEET 0.21± ACRES
LOT WIDTH (MIN.)	60 FEET	80.9± FEET	80.9± FEET
STREET FRONTAGE	60 FEET	82.0± FEET	82.0± FEET
FRONT YARD SETBACK	25 FEET	28.5± FEET	26.0± FEET
SIDE YARD SETBACK	10 FEET	7.3± FEET (EAST) 54.7± FEET (WEST)	20.1± FEET (EAST) 15.5± FEET (WEST)
REAR YARD SETBACK	40 FEET	59.5± FEET	51.3± FEET
OPEN SPACE (MIN.)	30% 1,800 S.F.	83.9±%	79.2%
BUILDING HEIGHT (MAX.)	35 FEET	24.8± FEET	27.3± FEET
BUILDING STORIES	2-1 STORIES	1-1/2 STORIES	2-1 STORIES
BUILDING COVERAGE (MAX.)	50% 3,000 S.F.	4.8±%	14.3%

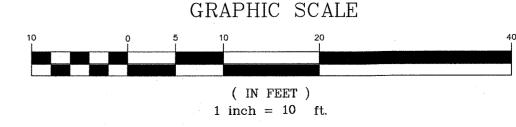

N:\PROJECTS\2190-01A\CIVIL\DRAWINGS\CURRENT\BUILDING PERMIT PLAN\C-2190-01 - BUILDING PERMIT PLAN.DWG

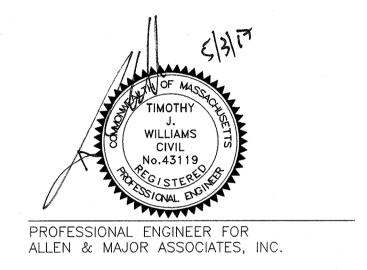

REV DATE DESCRIPTION

APPLICANT\OWNER:

AGB CONSTRUCTION SERVICES 190 MILTON STREET **DEDHAM, MA 02026**

PROJECT:

54 DEDHAM STREET BOSTON (HYDE PARK), MA

PROJECT NO.	2190-01	DATE:	05/03/2017
SCALE:	1" = 10'	DWG. NAME:	C-2190-01
DESIGNED BY:	DMR	CHECKED BY:	WLT



ASSOCIATES, INC. civil & structural engineering • land surveying environmental consulting + landscape architecture

www.allenmajor.com 100 COMMERCE WAY P.O. BOX 2118 WOBURN MA 01888-0118 TEL: (781) 935-6889

FAX: (781) 935-2896 WOBURN, MA ♦ LAKEVILLE, MA ♦ MANCHESTER, NH

THIS DRAWING HAS BEEN PREPARED IN ELECTRONIC FORMAT. CLIENT/CLIENT'S REPRESENTATIVE OR CONSULTANT MAY BE PROVIDED COPIES OF DRAWINGS AND SPECIFICATIONS ON MAGNETIC MEDIA FOR HIS/HER INFORMATION AND USE FOR SPECIFIC APPLICATION TO THIS PROJECT. DUE TO THE POTENTIAL THAT THE MAGNETIC INFORMATION MAY BE MODIFIED UNINTENTIONALLY OF OTHERWISE, ALLEN & MAJOR ASSOCIATES, INC. MAY REMOVE ALL INDICATION OF THE DOCUMENT'S AUTHORSHIP ON THE MAGNETIC MEDIA. PRINTED REPRESENTATIONS OF THE DRAWINGS AND SPECIFICATIONS ISSUED SHALL BE THE ONLY RECORD COPIES OF

BUILDING PERMIT PLAN

ALLEN & MAJOR ASSOCIATES, INC.'S WORK PRODUCT.

Copyright ©2015 Allen & Major Associates, Inc. All Rights Reserved

C-1



STATE:

MASSACHUSETTS

BUILDING CODE:

MA FUEL/GAS/PLUMBING CODE
MA SINGLE AND TWO FAMILY
DWELLING CODE (780 CMR) 8th. ED.
2009 INTERNATIONAL MECH.
CODE w/AMENDMENTS
2012 IECC
2014 NEC W/ MA AMENDMENTS

DESIGN CRITERIA:

GROUND SNOW LOAD = 40 PSF.
ROOF TRUSS CENTERS: 16" O.C.
ROOF PITCH = 7/12
WIND SPEED =100 MPH w/3 SEC GUSTS
FLOOR LOAD = 40 PSF
SEISMIC DESIGN CAT. = B

NUMBER OF STORIES

2

DELIVERY ADDRESS:

54 DEDHAM ST HYDE PARK, MA 02026

THERE WILL NOT BE ANY LOT LINE ISSUES.

NOOK CHAND 12 DATA PLATE-(2) PFS LABEL 40211 CASEMENT 77" x 57 ¾" 12'-9" (2) STATE SEAL 49" x 36 15/16" (2) 9.25" LVL IN 2ND FLOOR FLOOF (2) 11.25" LVL IN 1ST FLOOR CEILING (6) SPF#2 SUPPORT STUDS -₿, -®-IKITCHEN 1020-6 WICKER BASKET ALL WALLS: KITCHEN OP.F. PREP -®, **GREAT ROOM** (2) 9.25" LVL IN 2ND FLOOR FLOOR (2) 11.25" LVL IN 1ST FLOOR CEILING (3) SPF#2 SUPPORT STUDS 3'-10" HALF BATO <u>dinin</u>g <u>Room</u> - \bigcirc_{10} TRIMMED COFFERED **OFFICE FOYER** OPEN TO ABOVE KNEE SPACE 3'-2 1/2"

NOTES:

- 1. ALL HANDRAILS ON-SITE BY OTHERS
- 2. SILLS ON WINDOWS NOT INSTALLED 24" ABOVE FINISHED FLOOR REQUIRED FALL PROTECTION TO BE INSTALLED ON-SITE BY OTHERS
- 3. TEMP LIMITING DEVICE USED PER SECTION P2708.3-P2713.3
- 4. WHOLE HOUSE VENTILATION TO BE ON-SITE BY BUILDER.
- 5. DUCT TIGHTNESS AND BLOWER DOOR TEST TO BE DONE ON-SITE BY CERTIFIED MASS HERS RATER.
- 6. A 48 hour notification is required prior to the set. The CSL of record will relay this to the local building authority. If any connections have been concealed prior to inspection, the building official may request having the removal of elements that conceal the connections to provide access. This would not constitute "destructive disassembly". All connections on site must be inspected by the local authority

PFS CORPORATION

Approval Limited to Factory Built Portion Only

State: Massachusetts
Signature: Harold Rauf
Title: Staff Plan Reviewer
Date: 4/20/16

REV 4-19-16 New Fra building systems

CHAMPION HOME BUILDERS DIV. 270 451 SOUTHERN AVE. STRATTANVILLE, PA 16258 ENGINEER'S / ARCHITECT'S SEAL

APPROVER'S SEAL

MODIFICATIONS

FIRST FLOOR FLOOR PLAN

MODEL:

DATE: 04-20-16

Q-26147

DRAWN BY: CJH CHECKED BY:
BUILDER: AGB CONSTRUCTION
CUSTOMER: SPEC
STATE: MASS
WIND: 100 MPH
ROOF: 7/12 16" O.C. 40PSF
FLOOR: 2x10 SPF#2 @ 16" O.C.


FILENAME: Q-26147 SHEET NO.:

AP-101

AGE: 1 OF 13

PROPRIETARY AND CONFIDENTIAL
THESE DRAWINGS AND SPECIFICATIONS ARE ORIGINAL,
PROPRIETARY AND CONFIDENTIAL MATERIALS OF CHAMPION

COPYRIGHT @ 1976-2016 BY CHAMPION

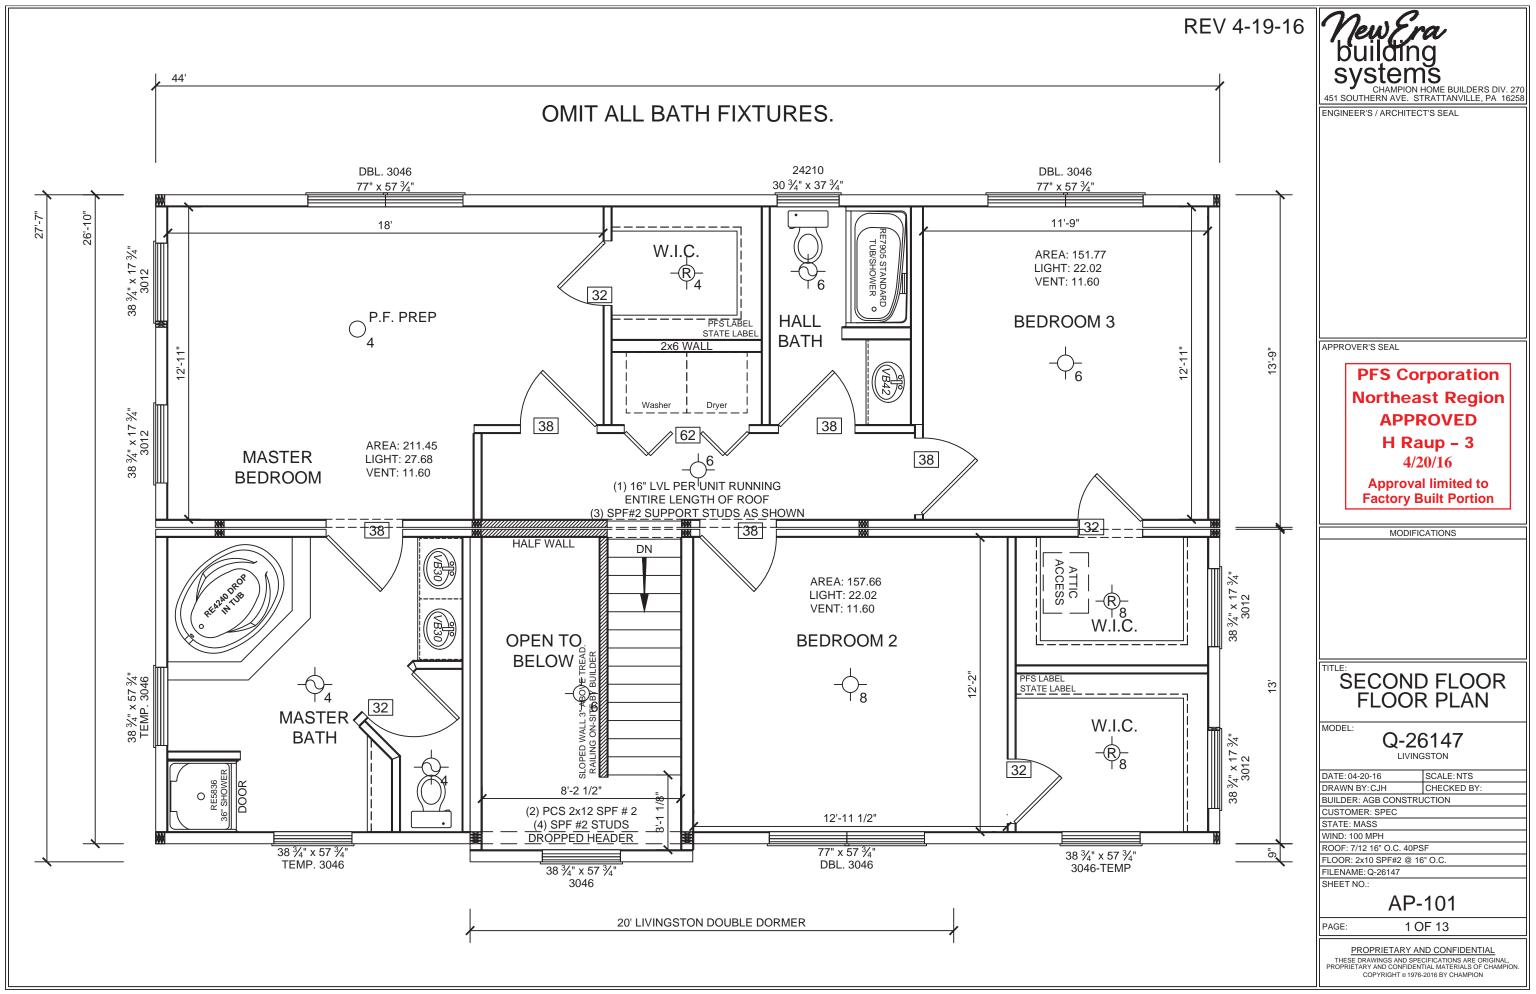

ELEVATION FOR ILLUSTRATION ONLY NOT TO BE SCALED

3. STOOPS, STAIRS, HANDRAILS, GUTTERS, DOWNSPOUTS AND SPLASH BLOCKS ARE FURNISHED AND INSTALLED BY OTHERS IN ACCORDANCE WITH STATE AND LOCAL CODES. 4. SIDING SHOWN IS 4/4 VINYL, VENTED VINYL SOFFIT & ALUMINUM FACIA

5. VINYL SHUTTERS ARE OPTIONAL 6. THE NUMBER OF WINDOWS WILL VARY ACCORDING TO INDIVIDUAL FLOOR PLAN. 7. MASONRY VENEER OR OTHER FOUNDATION SIDING IS

FURNISHED AND INSTALLED BY OTHERS.

REV 4-19-16

8. BOTTOM ROW OF SIDING IS SHIPPED LOOSE AND INSTALLED BY BUILDER ON SITE



CHAMPION HOME BUILDERS DIV. 270 451 SOUTHERN AVE. STRATTANVILLE, PA 16258

ENGINEER'S / ARCHITECT'S SEAL



APPROVER'S SEAL

PFS Corporation Northeast Region APPROVED H Raup - 3 4/20/16

Approval limited to **Factory Built Portion**

MODIFICATIONS

FRONT ELEVATION

MODEL:

Q-26147 LIVINGSTON

DATE: 04-20-16 SCALE: NTS DRAWN BY: CJH CHECKED BY: BUILDER: AGB CONSTRUCTION CUSTOMER: SPEC STATE: MASS WIND: 100 MPH ROOF: 7/12 16" O.C. 40PSF FLOOR: 2x10 SPF#2 @ 16" O.C. FILENAME: Q-26147 SHEET NO.:

AE-101

2 OF 13

PROPRIETARY AND CONFIDENTIAL THESE DRAWINGS AND SPECIFICATIONS ARE ORIGINAL, PROPRIETARY AND CONFIDENTIAL MATERIALS OF CHAMPION COPYRIGHT @ 1976-2016 BY CHAMPION

NOTES:

1. EXTERIOR LIGHTS ARE SHIPPED LOOSE FOR FIELD

INSTALLATION BY OTHERS TO PRE-WIRED BOX.

INSTALLATION BY OTHERS.

2. SIDING FOR ENDS IS SHIPPED LOOSE FOR FIELD

REV 4-19-16

ELEVATION FOR ILLUSTRATION ONLY NOT TO BE SCALED

NOTES:

1. EXTERIOR LIGHTS ARE SHIPPED LOOSE FOR FIELD INSTALLATION BY OTHERS TO PRE-WIRED BOX.
2. SIDING FOR ENDS IS SHIPPED LOOSE FOR FIELD INSTALLATION BY OTHERS.

3. STOOPS, STAIRS, HANDRAILS, GUTTERS, DOWNSPOUTS AND SPLASH BLOCKS ARE FURNISHED AND INSTALLED BY OTHERS IN ACCORDANCE WITH STATE AND LOCAL CODES. 4. SIDING SHOWN IS 4/4 VINYL, VENTED VINYL SOFFIT & ALUMINUM FACIA 5. VINYL SHUTTERS ARE OPTIONAL
6. THE NUMBER OF WINDOWS WILL VARY ACCORDING TO INDIVIDUAL FLOOR PLAN.
7. MASONRY VENEER OR OTHER FOUNDATION SIDING IS

FURNISHED AND INSTALLED BY OTHERS.

8. BOTTOM ROW OF SIDING IS SHIPPED LOOSE AND INSTALLED BY BUILDER ON SITE

New Fra building systems

CHAMPION HOME BUILDERS DIV. 270 451 SOUTHERN AVE. STRATTANVILLE, PA 16258

ENGINEER'S / ARCHITECT'S SEAL



APPROVER'S SEAL

PFS Corporation
Northeast Region
APPROVED

H Raup - 3 4/20/16

Approval limited to Factory Built Portion

MODIFICATIONS

REAR ELEVATION

MODEL:

DATE: 04-20-16

Q-26147

SCALE: NTS

DRAWN BY: CJH CHECKED BY:
BUILDER: AGB CONSTRUCTION
CUSTOMER: SPEC
STATE: MASS
WIND: 100 MPH
ROOF: 7/12 16" O.C. 40PSF
FLOOR: 2x10 SPF#2 @ 16" O.C.

FILENAME: Q-26147 SHEET NO.:

AE-102

PAGE: 2 **OF** 13

PROPRIETARY AND CONFIDENTIAL

THESE DRAWINGS AND SPECIFICATIONS ARE ORIGINAL,
PROPRIETARY AND CONFIDENTIAL MATERIALS OF CHAMPION.
COPYRIGHT © 1976-2016 BY CHAMPION

DECKS AND ACCESS TO GRADE ON-SITE BY OTHER PER STATE AND LOCAL CODES

REV 4-19-16 **Nev**

ENGINEER'S / ARCHITECT'S SEAL

ELEVATION FOR ILLUSTRATION ONLY NOT TO BE SCALED

NOTES:

1. EXTERIOR LIGHTS ARE SHIPPED LOOSE FOR FIELD INSTALLATION BY OTHERS TO PRE-WIRED BOX.


2. SIDING FOR ENDS IS SHIPPED LOOSE FOR FIELD INSTALLATION BY OTHERS.


3. STOOPS, STAIRS, HANDRAILS, GUTTERS, DOWNSPOUTS AND SPLASH BLOCKS ARE FURNISHED AND INSTALLED BY OTHERS IN ACCORDANCE WITH STATE AND LOCAL CODES. 4. SIDING SHOWN IS 4/4 VINYL, VENTED VINYL SOFFIT & ALUMINUM FACIA

5. VINYL SHUTTERS ARE OPTIONAL 6. THE NUMBER OF WINDOWS WILL VARY ACCORDING TO INDIVIDUAL FLOOR PLAN.

7. MASONRY VENEER OR OTHER FOUNDATION SIDING IS FURNISHED AND INSTALLED BY OTHERS.

8. BOTTOM ROW OF SIDING IS SHIPPED LOOSE AND INSTALLED BY BUILDER ON SITE

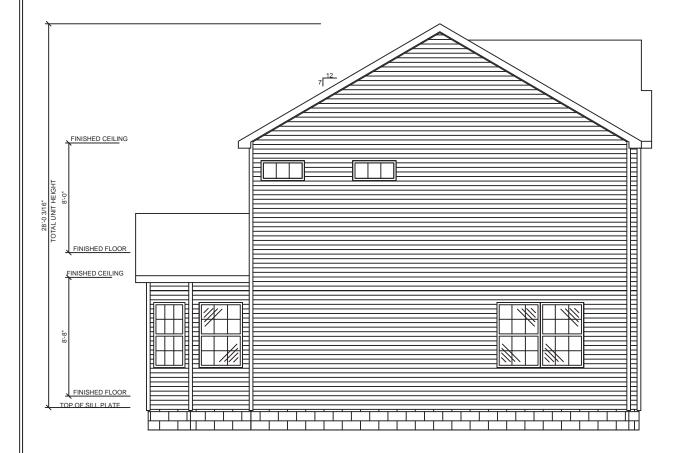

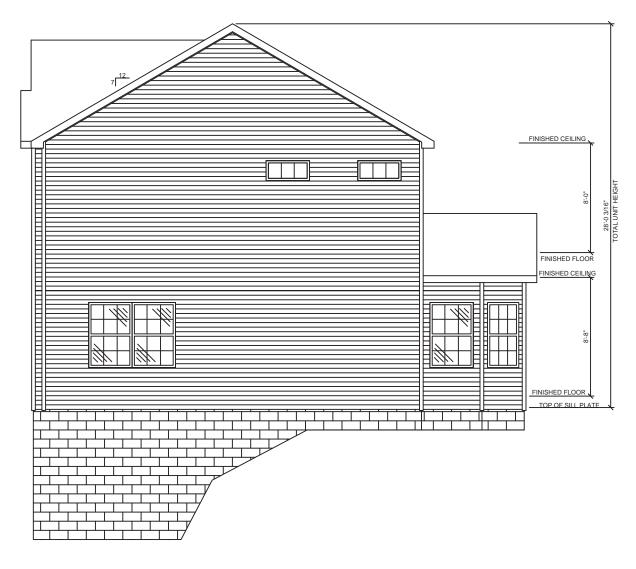

APPROVER'S SEAL

PFS Corporation Northeast Region APPROVED H Raup - 3

4/20/16

Approval limited to Factory Built Portion

MODIFICATIONS

SIDE ELEVATIONS

MODEL:

DATE: 04-20-16

Q-26147 LIVINGSTON

SCALE: NTS

DRAWN BY: CJH CHECKED BY: BUILDER: AGB CONSTRUCTION CUSTOMER: SPEC STATE: MASS WIND: 100 MPH ROOF: 7/12 16" O.C. 40PSF FLOOR: 2x10 SPF#2 @ 16" O.C. FILENAME: Q-26147 SHEET NO.:

AE-103

2 OF 13

PROPRIETARY AND CONFIDENTIAL THESE DRAWINGS AND SPECIFICATIONS ARE ORIGINAL, PROPRIETARY AND CONFIDENTIAL MATERIALS OF CHAMPION. COPYRIGHT © 1976-2016 BY CHAMPION