


78, 80 & 82 Seaverns Avenue Jamaica Plain, MA

OWNE

mckay

404 S. Huntington Ave.
Jamaica Plain
Ma. 02130
ph. 617.522.6050

ph. 617.522.6050 fax 617.522.3553 www.mckayarchitects.net

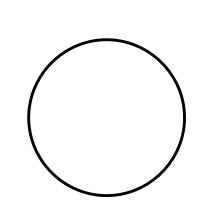

REV#	DATE	ISSUANCE
		•

OWNERSHIP & USE OF DOCUMENTS

These drawings and specifications are the property and copyright of McKay Architects and shall not be used in whole or in part, or shall be assigned to a third party without the express written permission of McKay Architects.

Contractor to verify all information and dimensions in the field prior to start of construction and is to notify McKay Architects of any discrepancies

Site Plan

JOB NO

0002

DATE

2.20.13


DWG BY SV

CKD BY MLM

SCALE

1/4" = 1'-0"

L-1.1

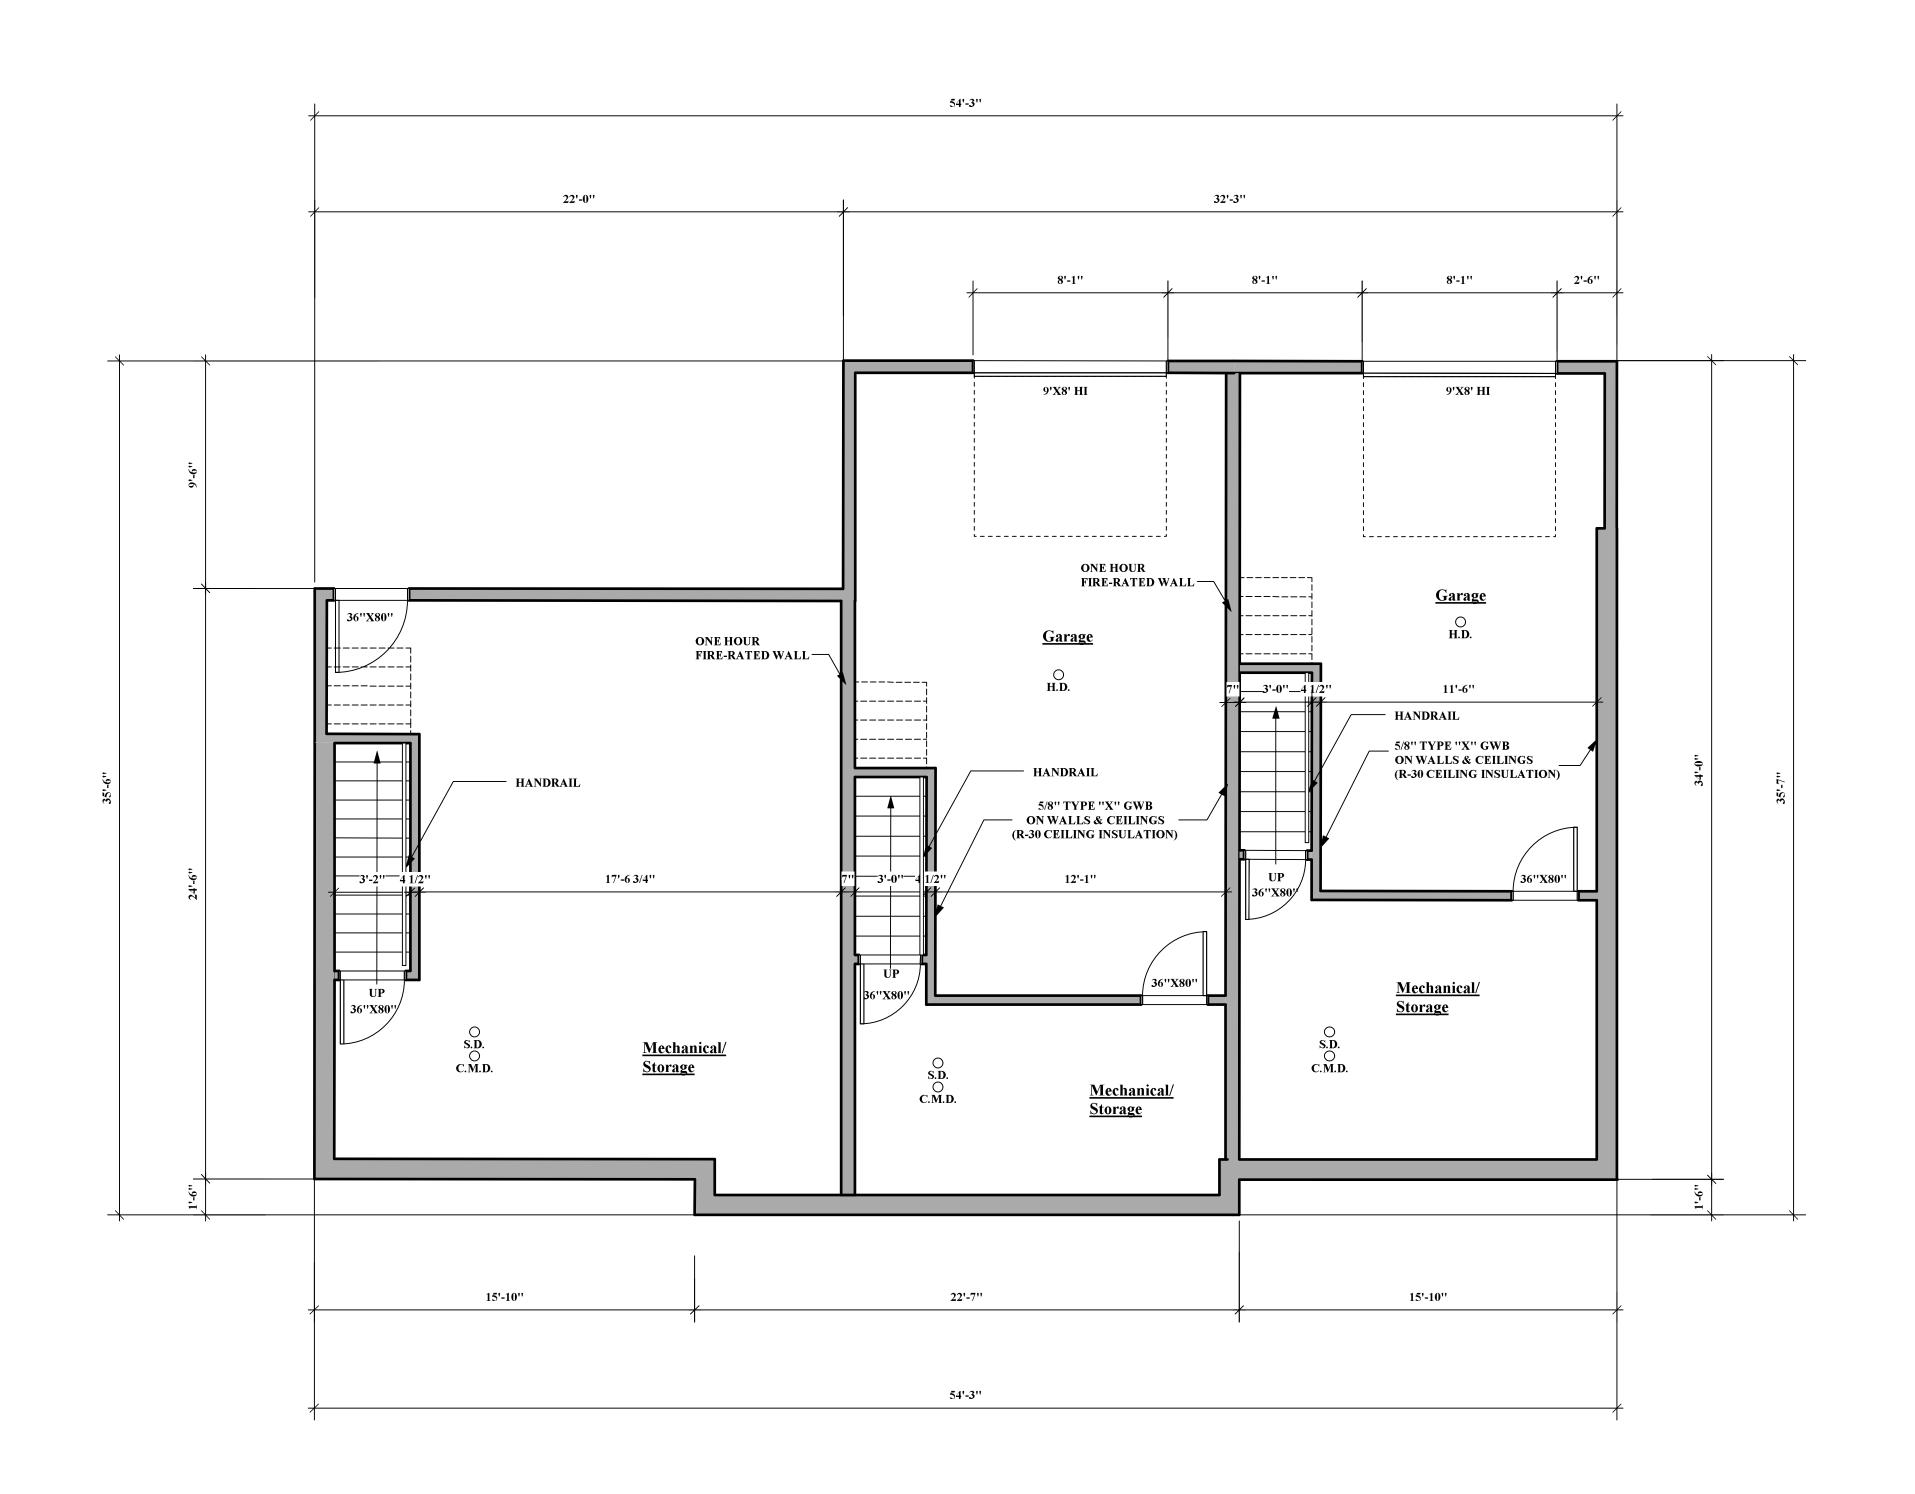

1 Basement Plan

A-1.1 Scale: 1/4" = 1'-0"

Proposed
3 Unit Residence


78, 80 & 82 Seaverns Avenue Jamaica Plain, MA

OWNER

mckay

404 S. Huntington Ave. Jamaica Plain Ma. 02130

ph. 617.522.6050 fax 617.522.3553 www.mckayarchitects.net

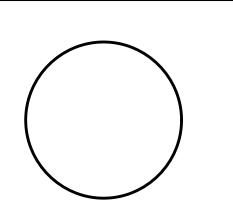

REV#	DATE	ISSUANCE

## OWNERSHIP & USE OF DOCUMENTS

These drawings and specifications are the property and copyright of McKay Architects and shall not be used in whole or in part, or shall be assigned to a third party without the express written permission of McKay Architects.

Contractor to verify all information and


Contractor to verify all information and dimensions in the field prior to start of construction and is to notify McKay Architects of any discrepancies

**Basement Plan** 

JOB NO	
	000
DATE	
	2.20.13
DWG BY	sv
CKD BY	MLN
SCALE	

1/4'' = 1'-0''

A-1.1

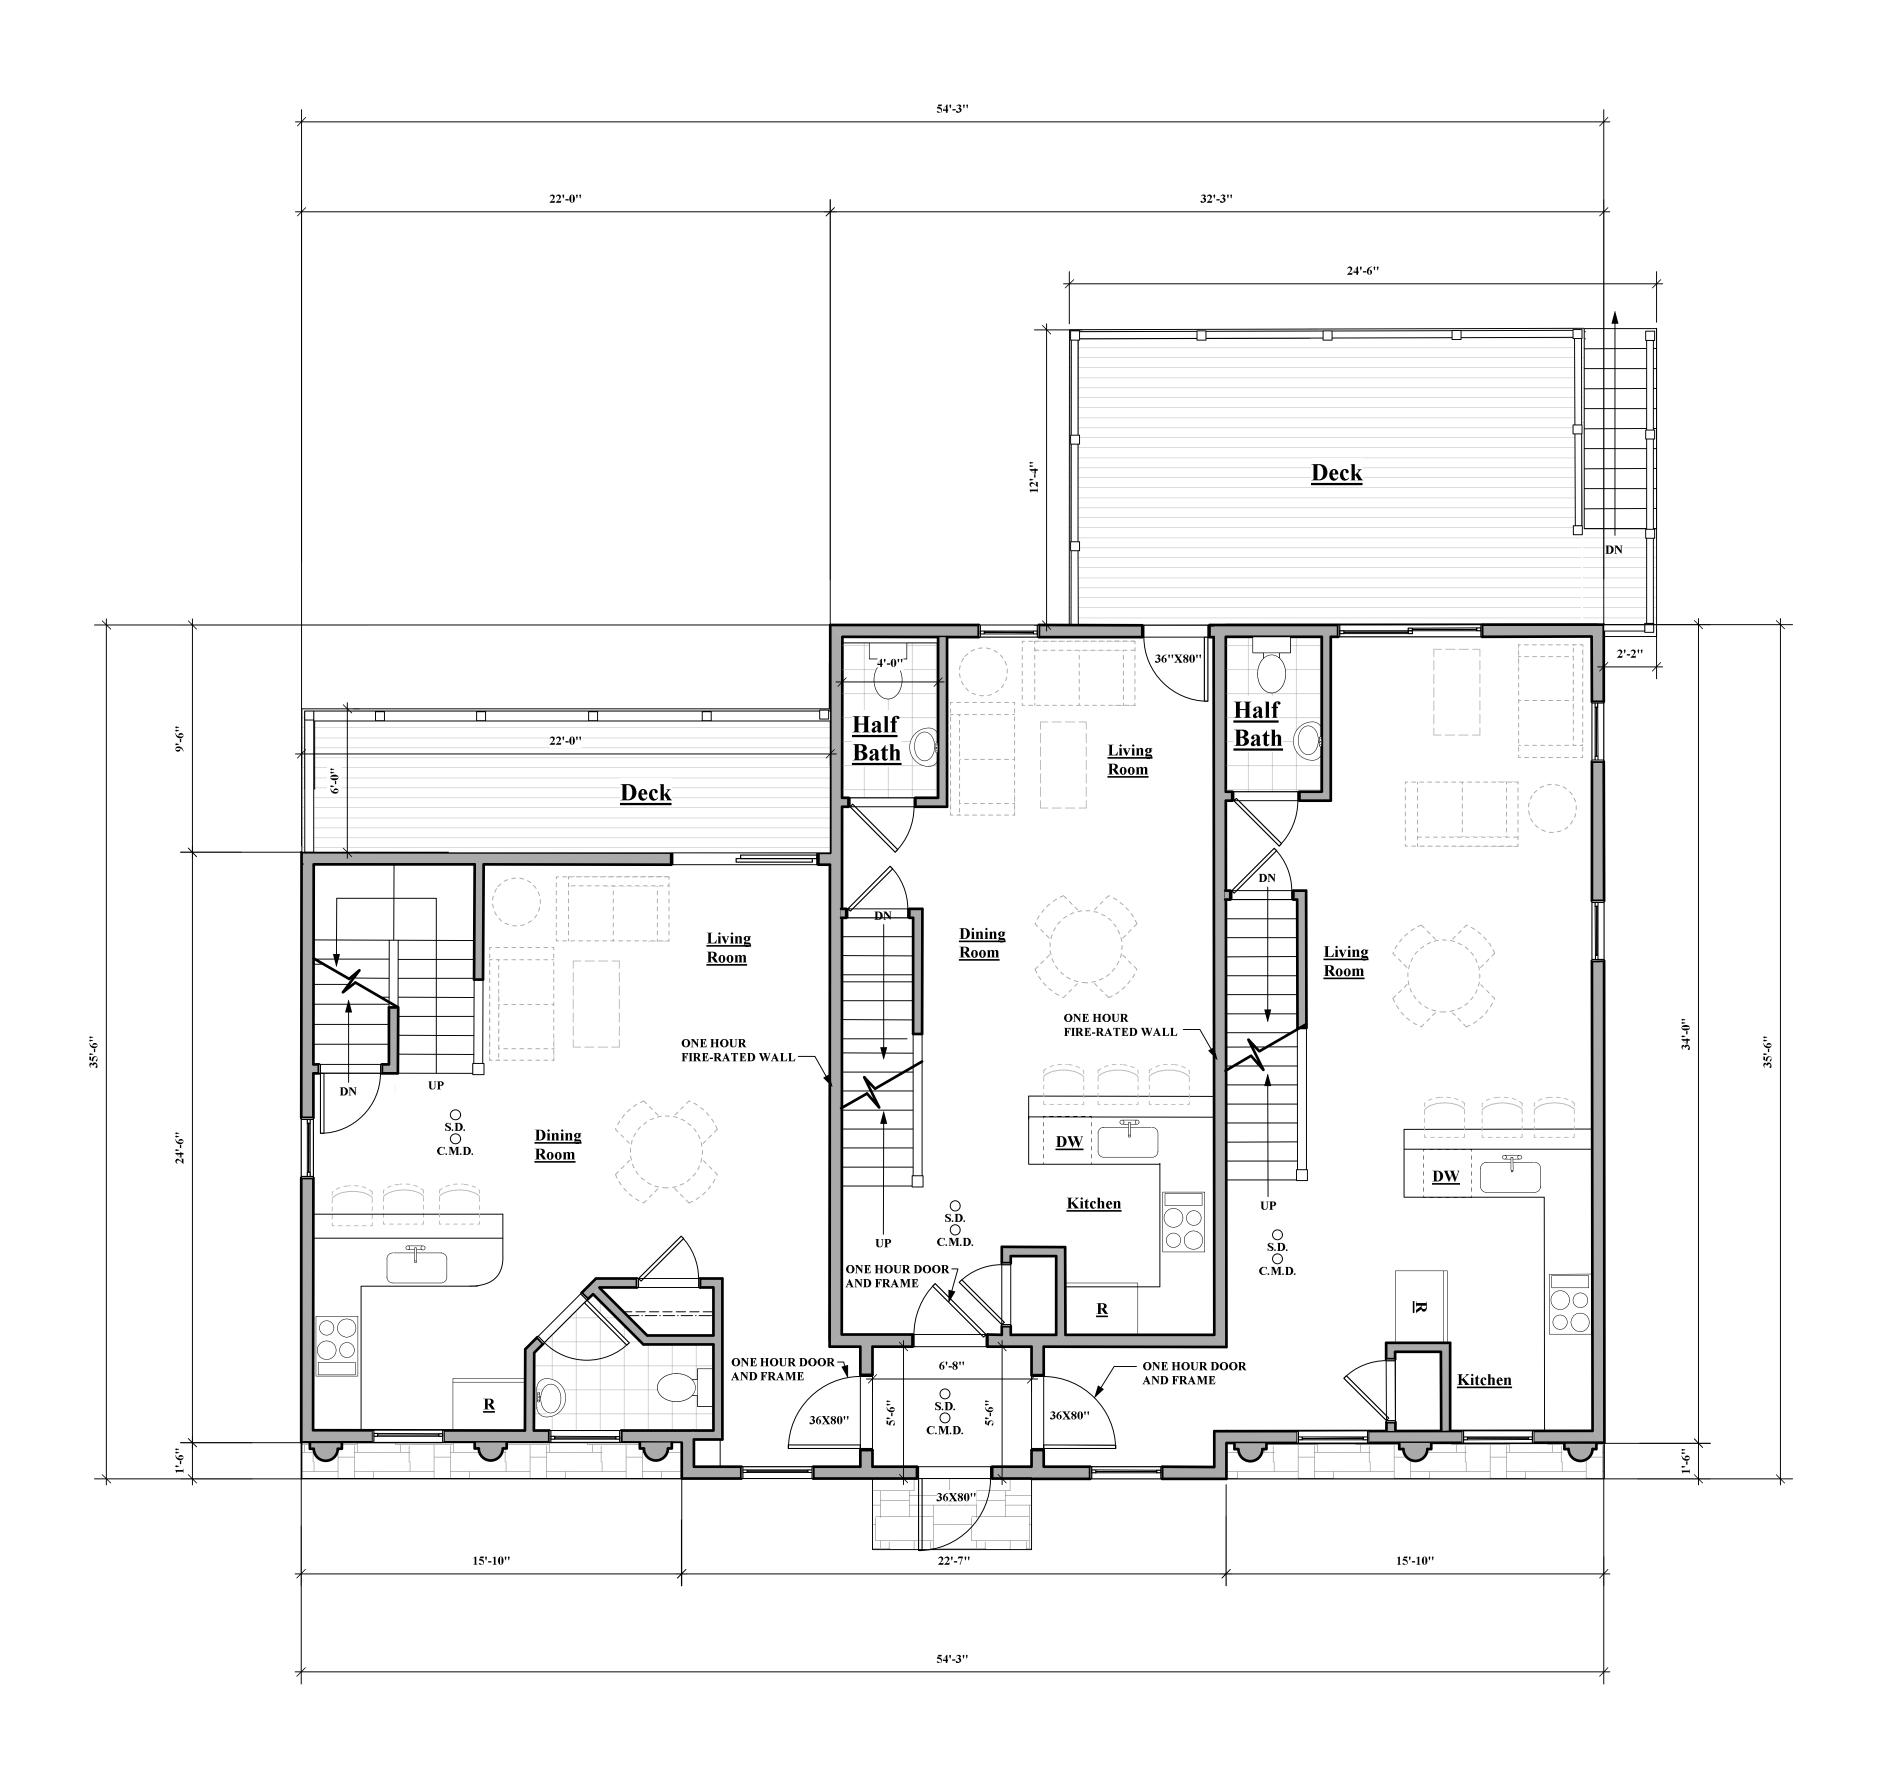




78, 80 & 82 Seaverns Avenue Jamaica Plain, MA

OWNER

mckay

404 S. Huntington Ave. Jamaica Plain Ma. 02130 ph. 617.522.6050 fax 617.522.3553 www.mckayarchitects.net

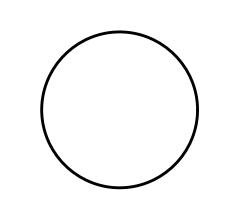

REV#	DATE	ISSUANCE

OWNERSHIP & USE OF DOCUMENTS

These drawings and enseifications are the

These drawings and specifications are the property and copyright of McKay Architects and shall not be used in whole or in part, or shall be assigned to a third party without the express written permission of McKay Architects.

Contractor to verify all information and dimensions in the field prior to start of construction and is to notify McKay Architects of any discrepancies

First Floor Plan

JOB NO		
	0002	
DATE		
	2.20.13	
DWG BY	SV	
CKD BY	MLM	
SCALE		

1/4" = 1'-0"

A-1.2



Second Floor Plan
Scale: 1/4" = 1'-0"

**Proposed** 3 Unit Residence


78, 80 & 82 Seaverns Avenue Jamaica Plain, MA

OWNER

mckay

404 S. Huntington Ave. Jamaica Plain Ma. 02130

ph. 617.522.6050 fax 617.522.3553 www.mckayarchitects.net

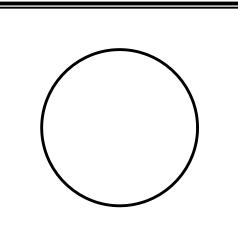

REV#	DATE	ISSUANCE


OWNERSHIP & USE OF DOCUMENTS

These drawings and specifications are the property and copyright of McKay Architects and shall not be used in whole or in part, or shall be assigned to a third party without the express written permission of McKay Architects.

Contractor to verify all information and dimensions in the field prior to start of construction and is to notify McKay Architects of any discrepancies

Second Floor Plan

	JOB NO	
		000
	DATE	
ı		2.20.1
	DWG BY	SV
	CKD BY	ML
ſ	SCALE	

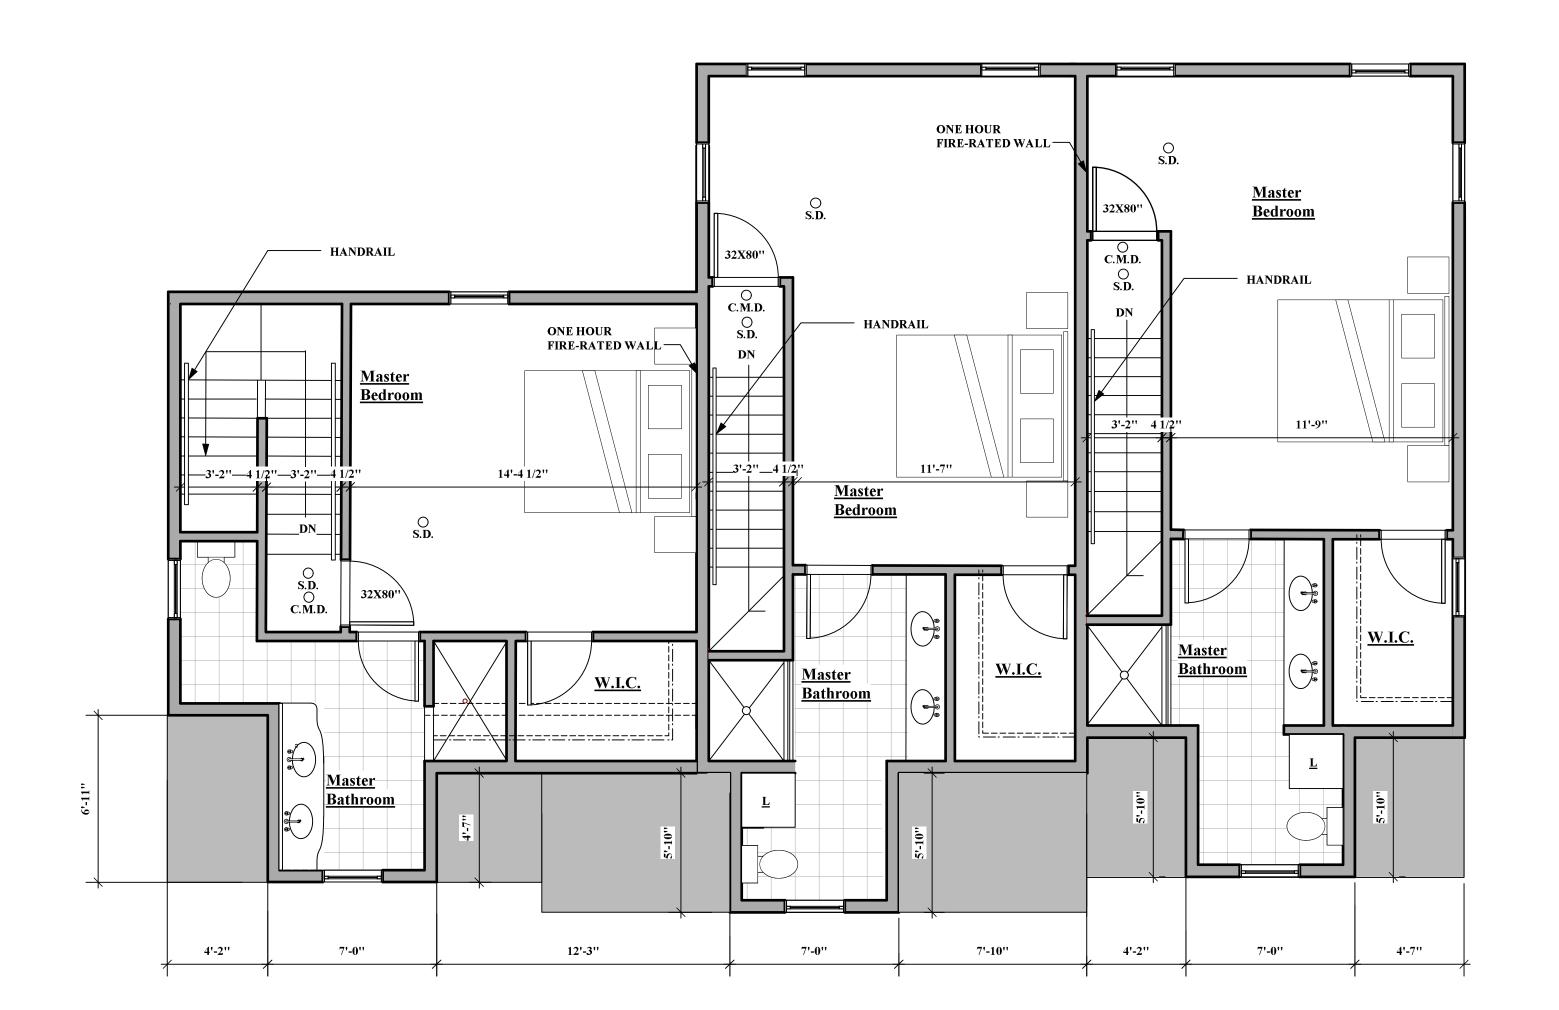

1 Third Floor Plan

A-1.4 Scale: 1/4" = 1'-0"

Proposed
3 Unit Residence


78, 80 & 82 Seaverns Avenue Jamaica Plain, MA

OWNER

mckay

404 S. Huntington Ave. Jamaica Plain Ma. 02130

ph. 617.522.6050 fax 617.522.3553 www.mckayarchitects.net

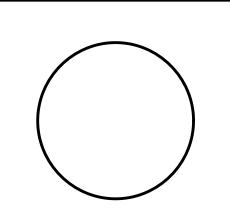

REV#	DATE	ISSUANCE

OWNERSHIP & USE OF DOCUMENTS

These drawings and specifications are the property and copyright of McKay Architects and shall not be used in whole or in part, or shall be assigned to a third party without the express written permission of McKay Architects.

Architects.


Contractor to verify all information and dimensions in the field prior to start of construction and is to notify McKay Architects of any discrepancies

Third Floor Plan

JOB NO	
	000
DATE	
	2.20.13
DWG BY	SV
CKD BY	MLN
SCALE	

A-1.4




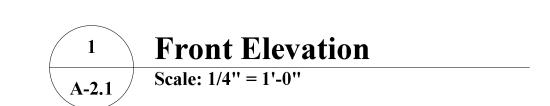

78, 80 & 82 Seaverns Avenue Jamaica Plain, MA

OWNER

mckay 404 S. Huntington Ave. Jamaica Plain Ma. 02130 ph. 617.522.6050 fax 617.522.3553 www.mckayarchitects.net

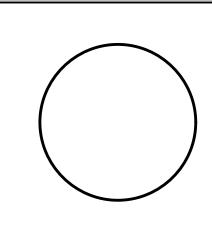

REV#	DATE	ISSUANCE

## OWNERSHIP & USE OF DOCUMENTS


These drawings and specifications are the property and copyright of McKay Architects and shall not be used in whole or in part, or shall be assigned to a third party without the express written permission of McKay Architects.

Contractor to verify all information and dimensions in the field prior to start of construction and is to notify McKay Architects of any discrepancies

> Front Elevation

JOB NO		
	0002	
DATE		
	2.20.13	<b>A</b>
DWG BY	SV	
CKD BY	MLM	
SCALE		

1/4'' = 1'-0''

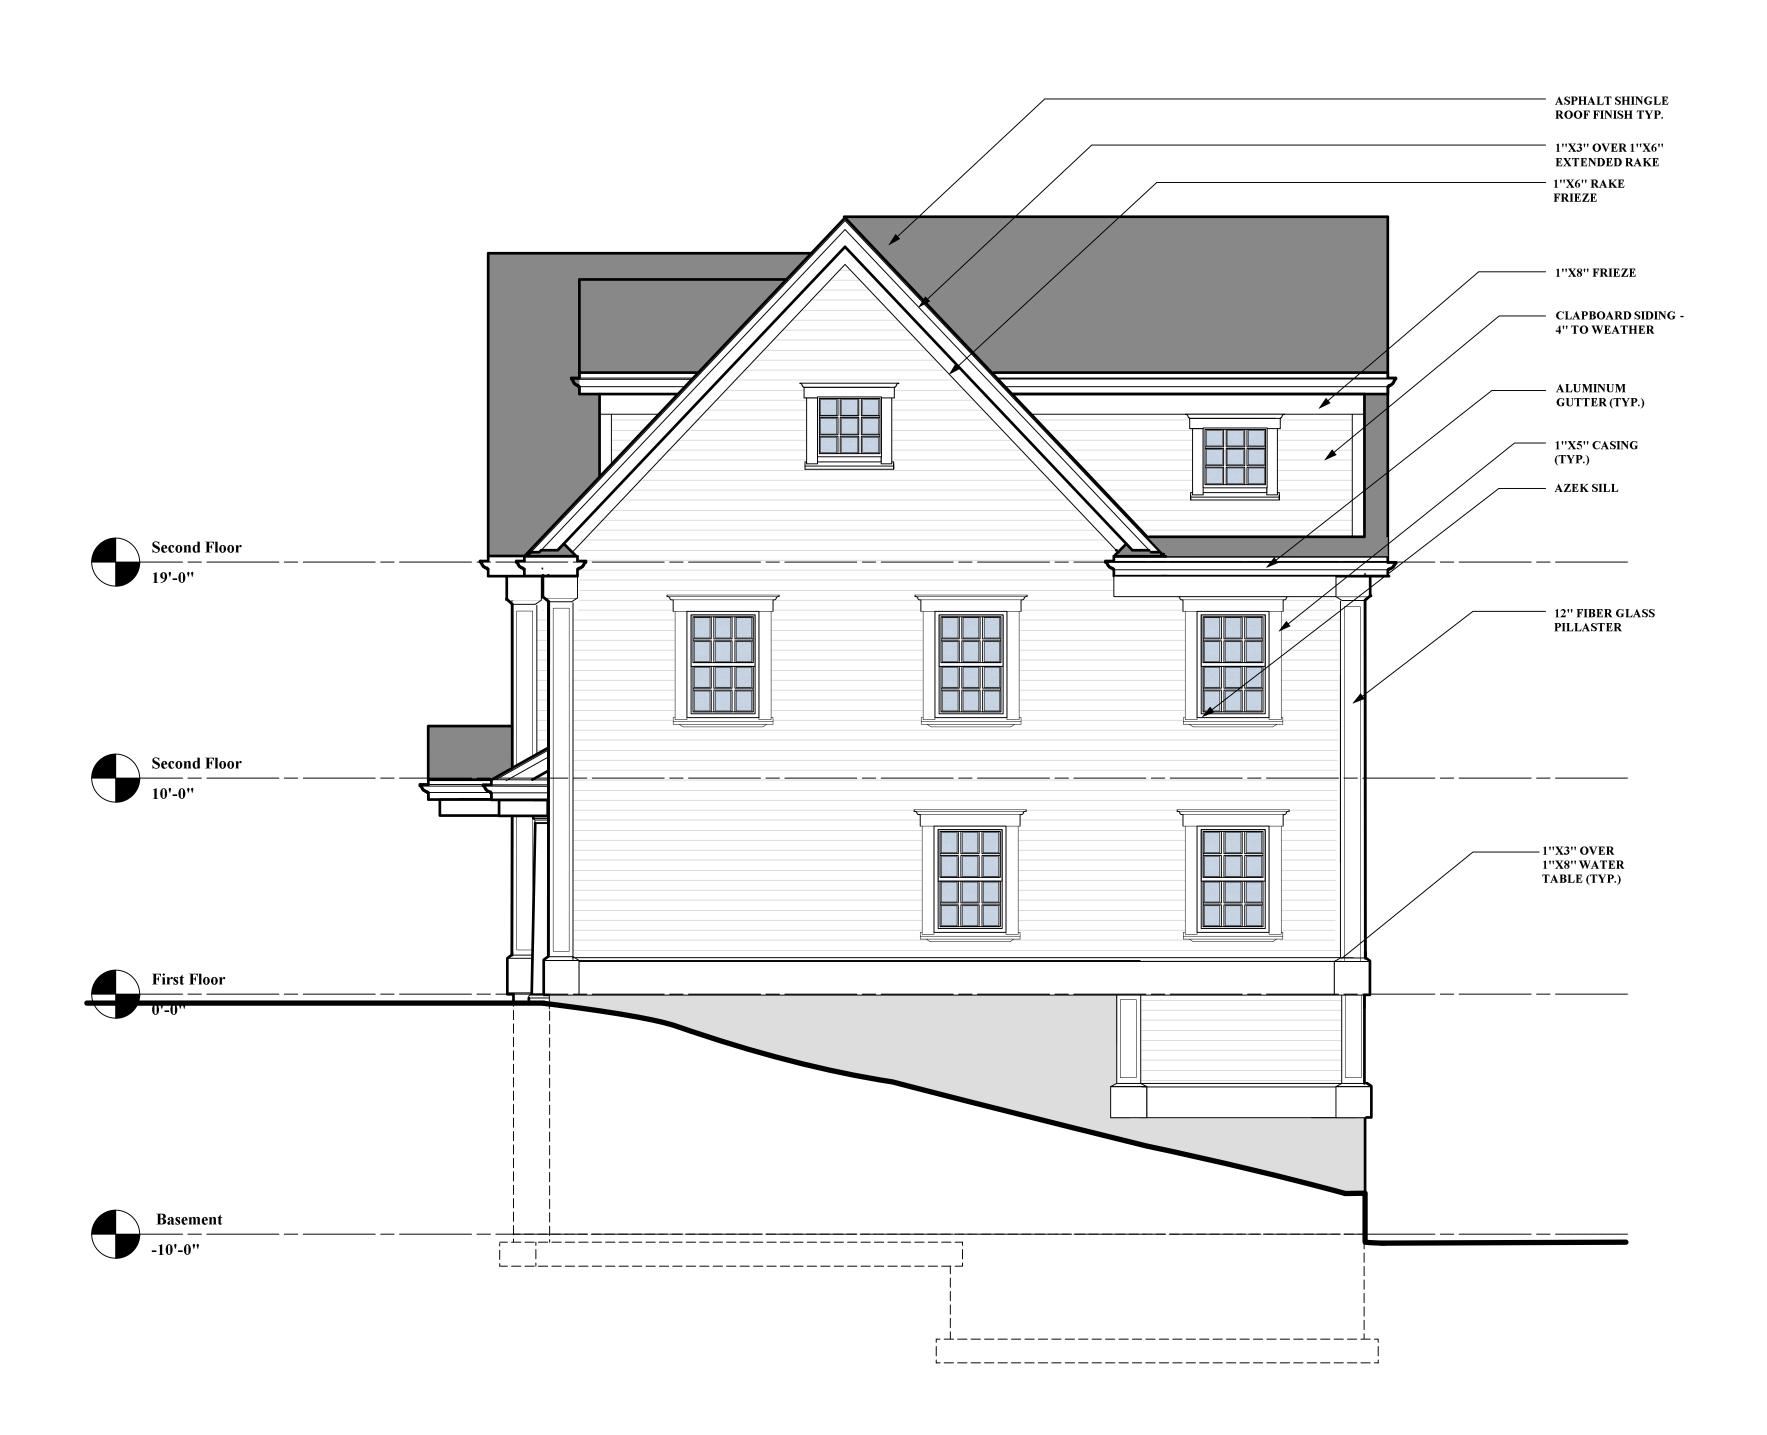

1 Right Side Elevation

A-2.2 Scale: 1/4" = 1'-0"

Proposed
3 Unit Residence

78, 80 & 82 Seaverns Avenue Jamaica Plain, MA

OWNER

mckay

404 S. Huntington Ave. Jamaica Plain Ma. 02130 ph. 617.522.6050 fax 617.522.3553 www.mckayarchitects.net

REV# DATE ISSUANCE

OWNERSHIP & USE OF DOCUMENTS

These drawings and specifications are the property and copyright of McKay Architects and shall not be used in whole or in part, or shall be assigned to a third party without the express written permission of McKay Architects.

Contractor to verify all information and dimensions in the field prior to start of construction and is to notify McKay Architects of any discrepancies

Right Side Elevation

JOB NO

0002

DATE

2.20.13

DWG BY SV

CKD BY MLM

SCALE

1/4'' = 1'-0''

A-2.2



1 Rear Elevation

Scale: 1/4" = 1'-0"

Proposed
3 Unit Residence


78, 80 & 82 Seaverns Avenue Jamaica Plain, MA

OWNER

mckay

404 S. Huntington Ave.
Jamaica Plain
Ma. 02130

ph. 617.522.6050
fax 617.522.3553
www.mckayarchitects.net

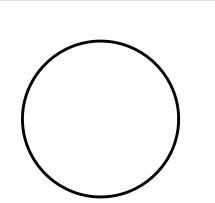

REV#	DATE	ISSUANCE

## OWNERSHIP & USE OF DOCUMENTS

These drawings and specifications are the property and copyright of McKay Architects and shall not be used in whole or in part, or shall be assigned to a third party without the express written permission of McKay Architects.

Contractor to verify all information and dimensions in the field prior to start of construction and is to notify McKay Architects of any discrepancies

Rear Elevation

JOB NO

0002

DATE

2.20.13


DWG BY SV

CKD BY MLM

SCALE

1/4'' = 1'-0''

A-2.3

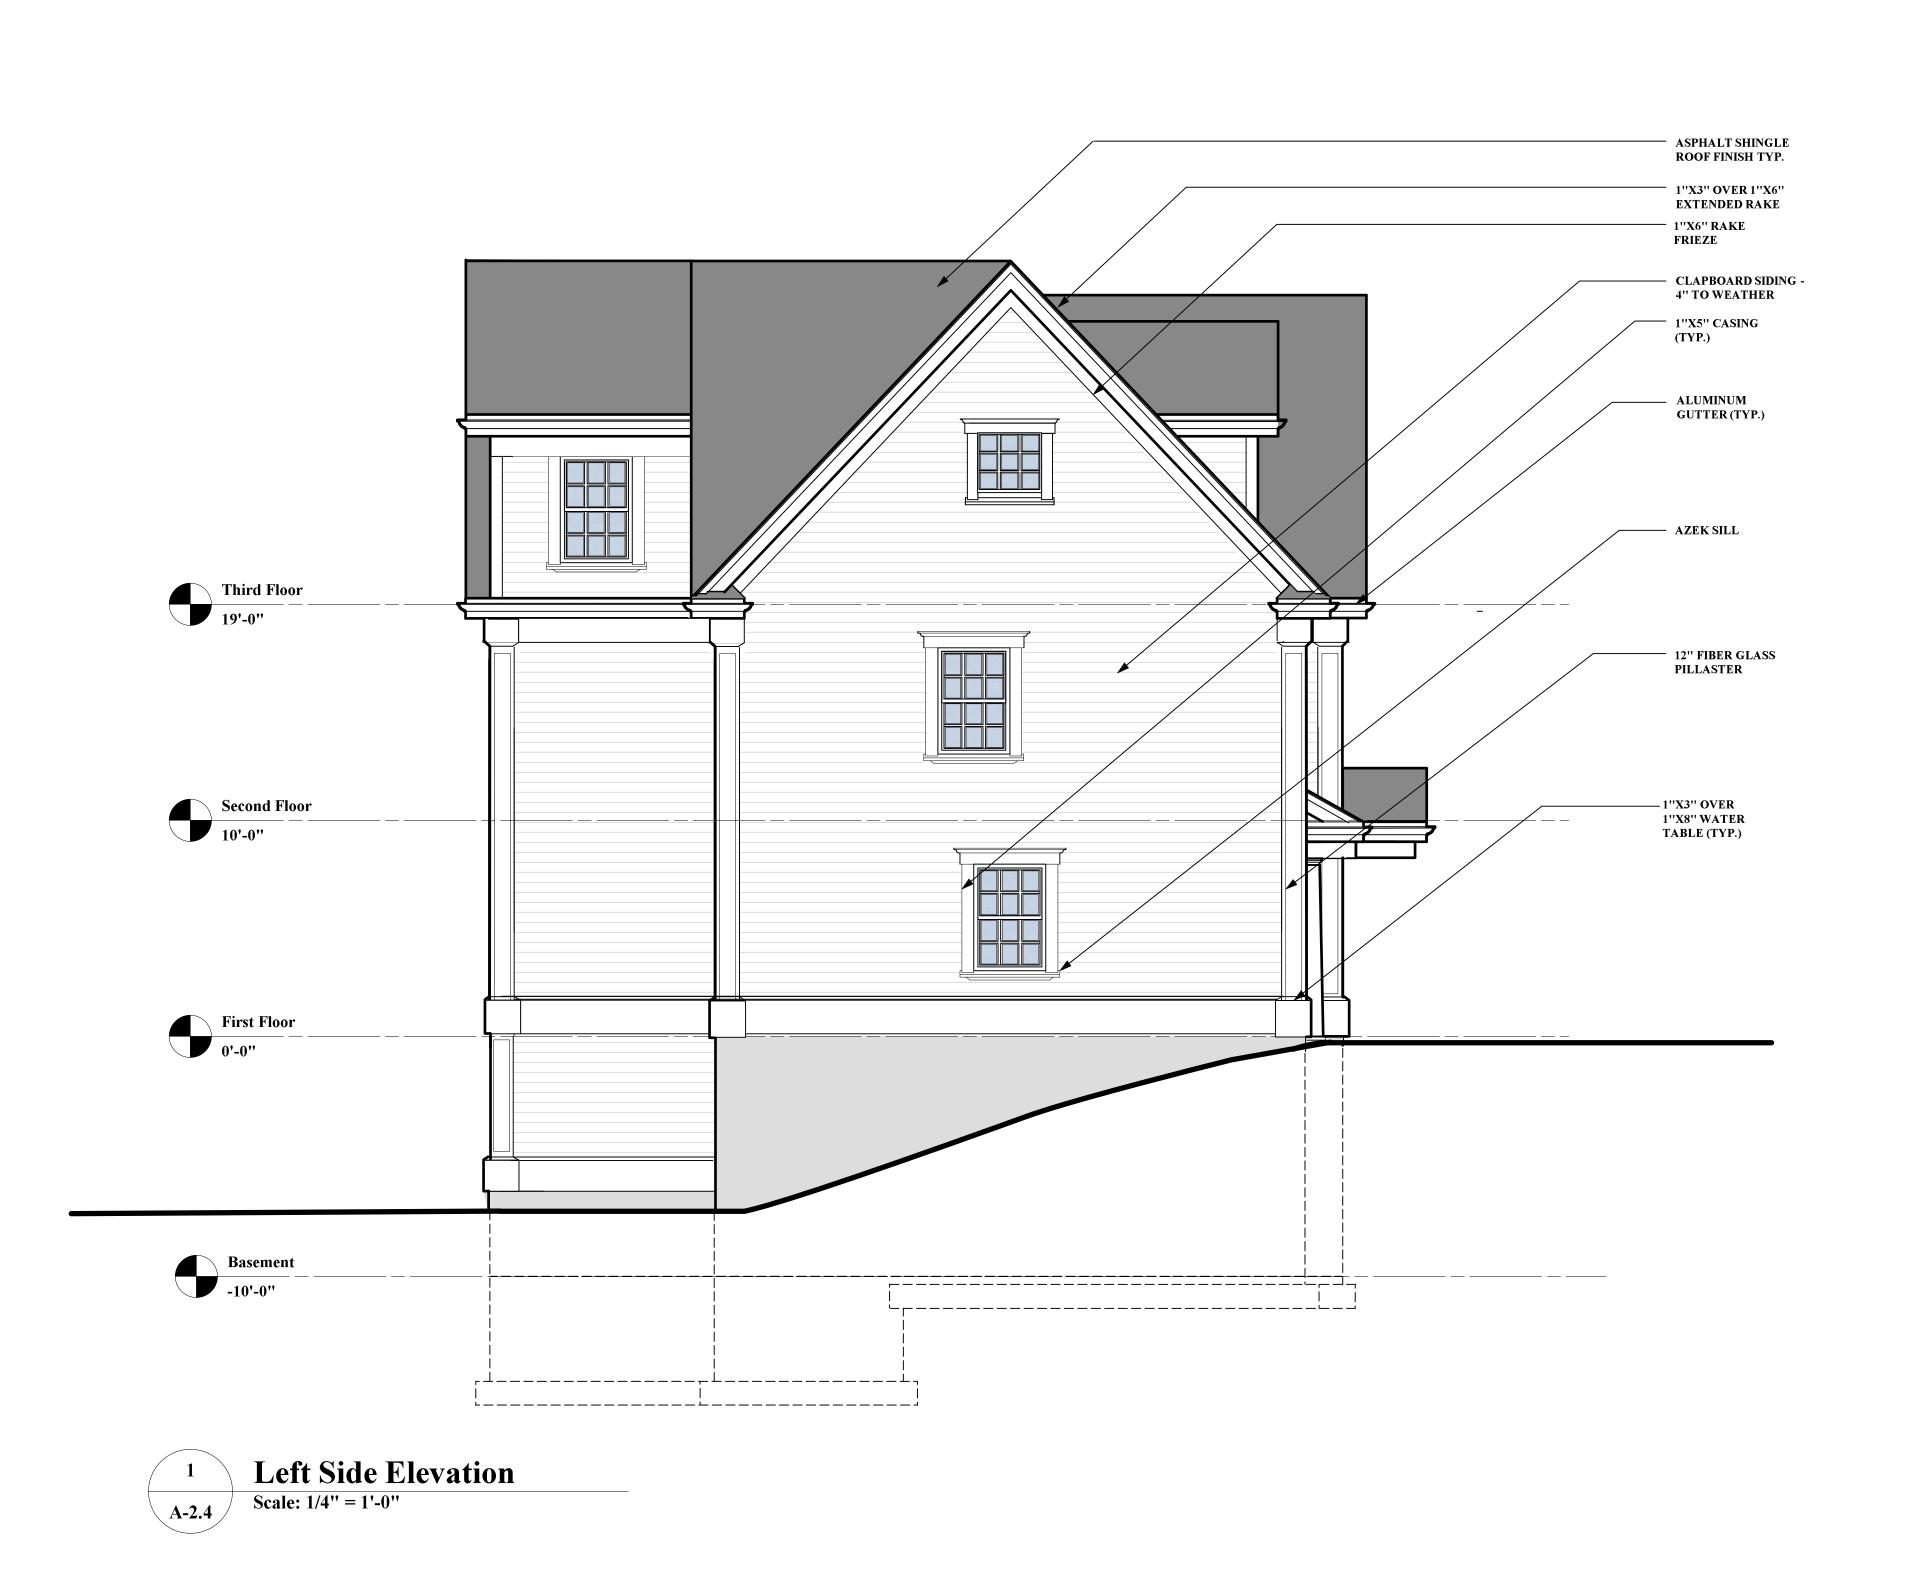

78, 80 & 82 Seaverns Avenue Jamaica Plain, MA

OWNER

mckay

404 S. Huntington Ave. Jamaica Plain Ma. 02130 ph. 617.522.6050 fax 617.522.3553

www.mckayarchitects.net

REV#	DATE	ISSUANCE

OWNERSHIP & USE OF DOCUMENTS

These drawings and specifications are the property and copyright of McKay Architects and shall not be used in whole or in part, or shall be assigned to a third party without the express written permission of McKay Architects.

Contractor to verify all information and dimensions in the field prior to start of construction and is to notify McKay Architects of any discrepancies

Left Side Elevation

JOB NO

0002

DATE

2.20.13

DWG BY SV

1/4'' = 1'-0''

A-2.4