


GARAGE LEVEL
 $\frac{1}{8}'' = 1'-0''$
 1065 s.f.


ZONING SQUARE FOOTAGE SUMMARY:	
GARAGE LEVEL	1065 S.F.
FIRST FLOOR	6580 S.F.
SECOND FLOOR	6677 S.F.
THIRD FLOOR	6677 S.F.
FOURTH FLOOR	2317 S.F.
	<u>23,316 S.F. TOTAL</u>

TOTAL - 15 DWELLING UNITS
 TOTAL - 17 PARKING SPACES


SITE SIZE - 8233 S.F.
 F.A.R. = 2.83

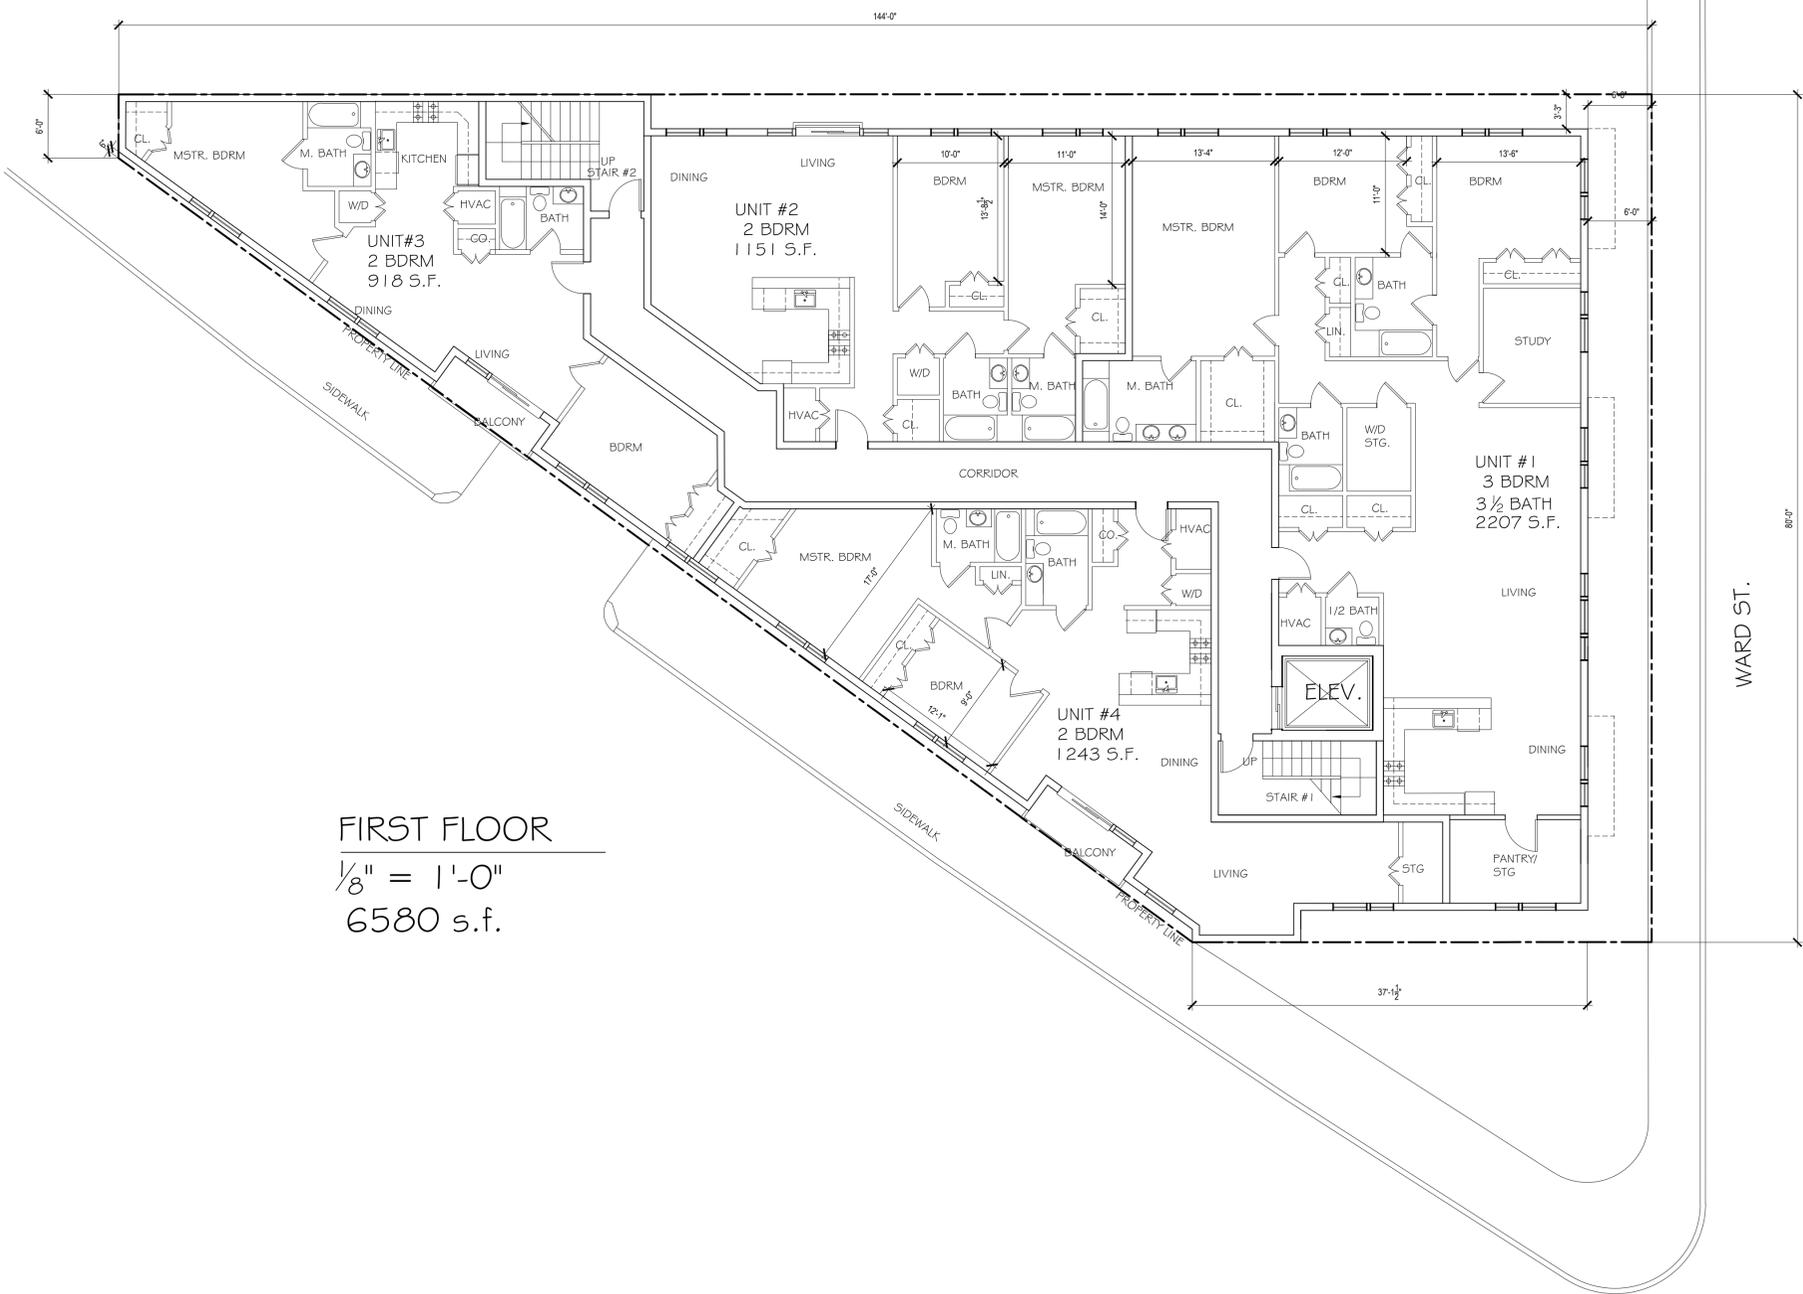


FIRST FLOOR
 $\frac{1}{8}'' = 1'-0''$
 6580 s.f.

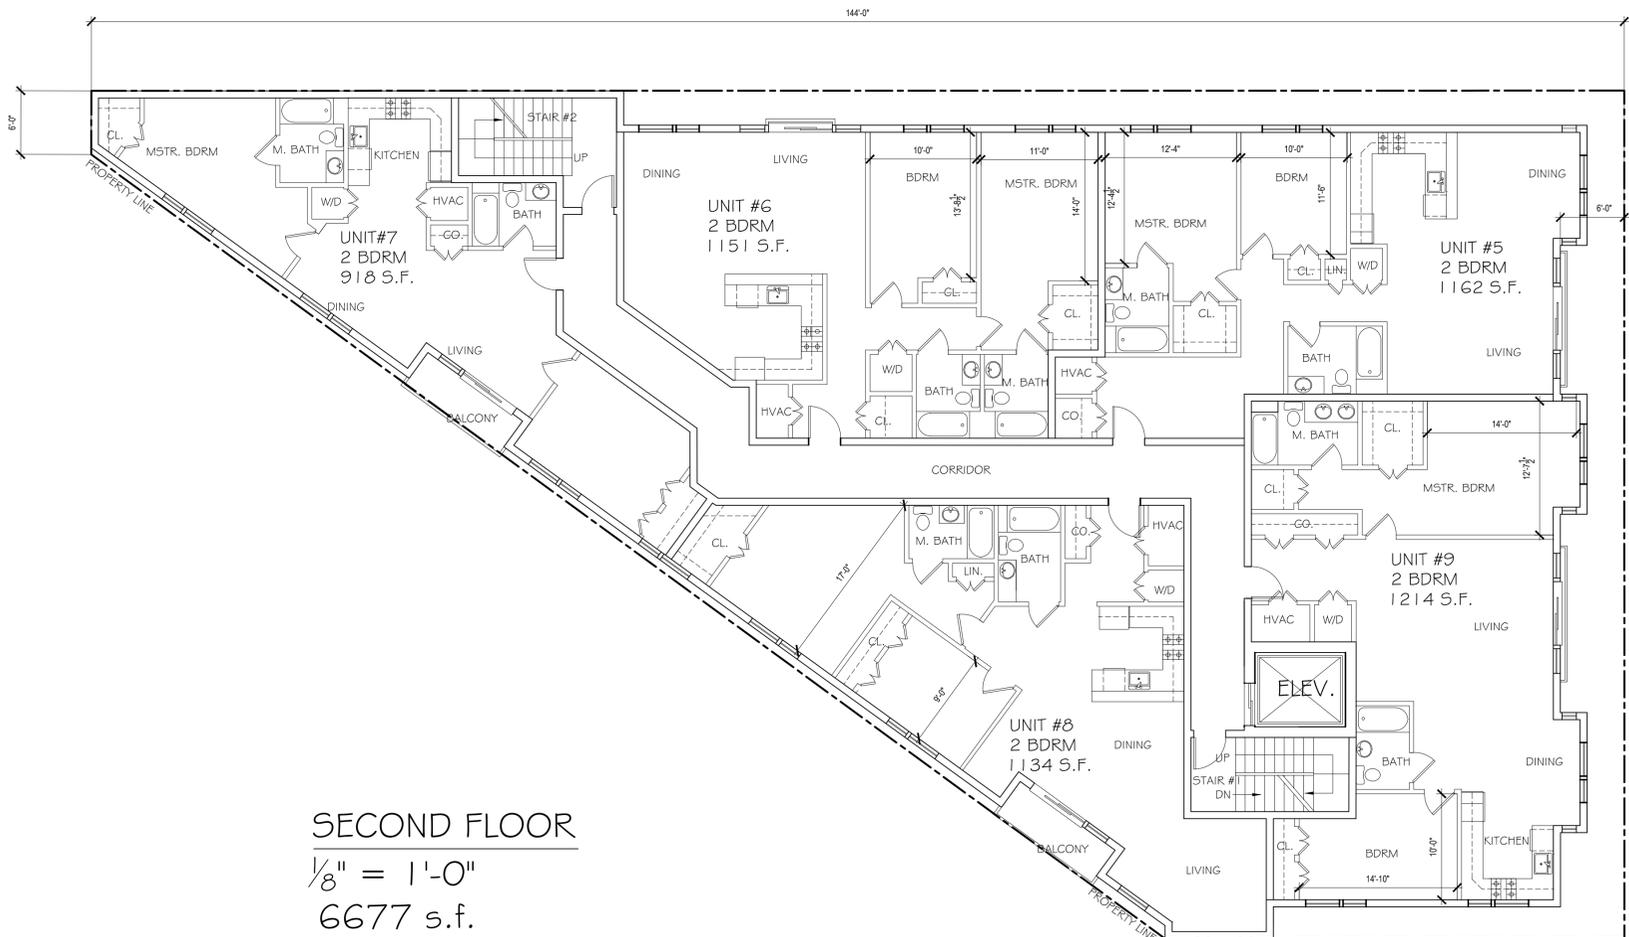

SECOND FLOOR
 $\frac{1}{8}'' = 1'-0''$
 6677 s.f.

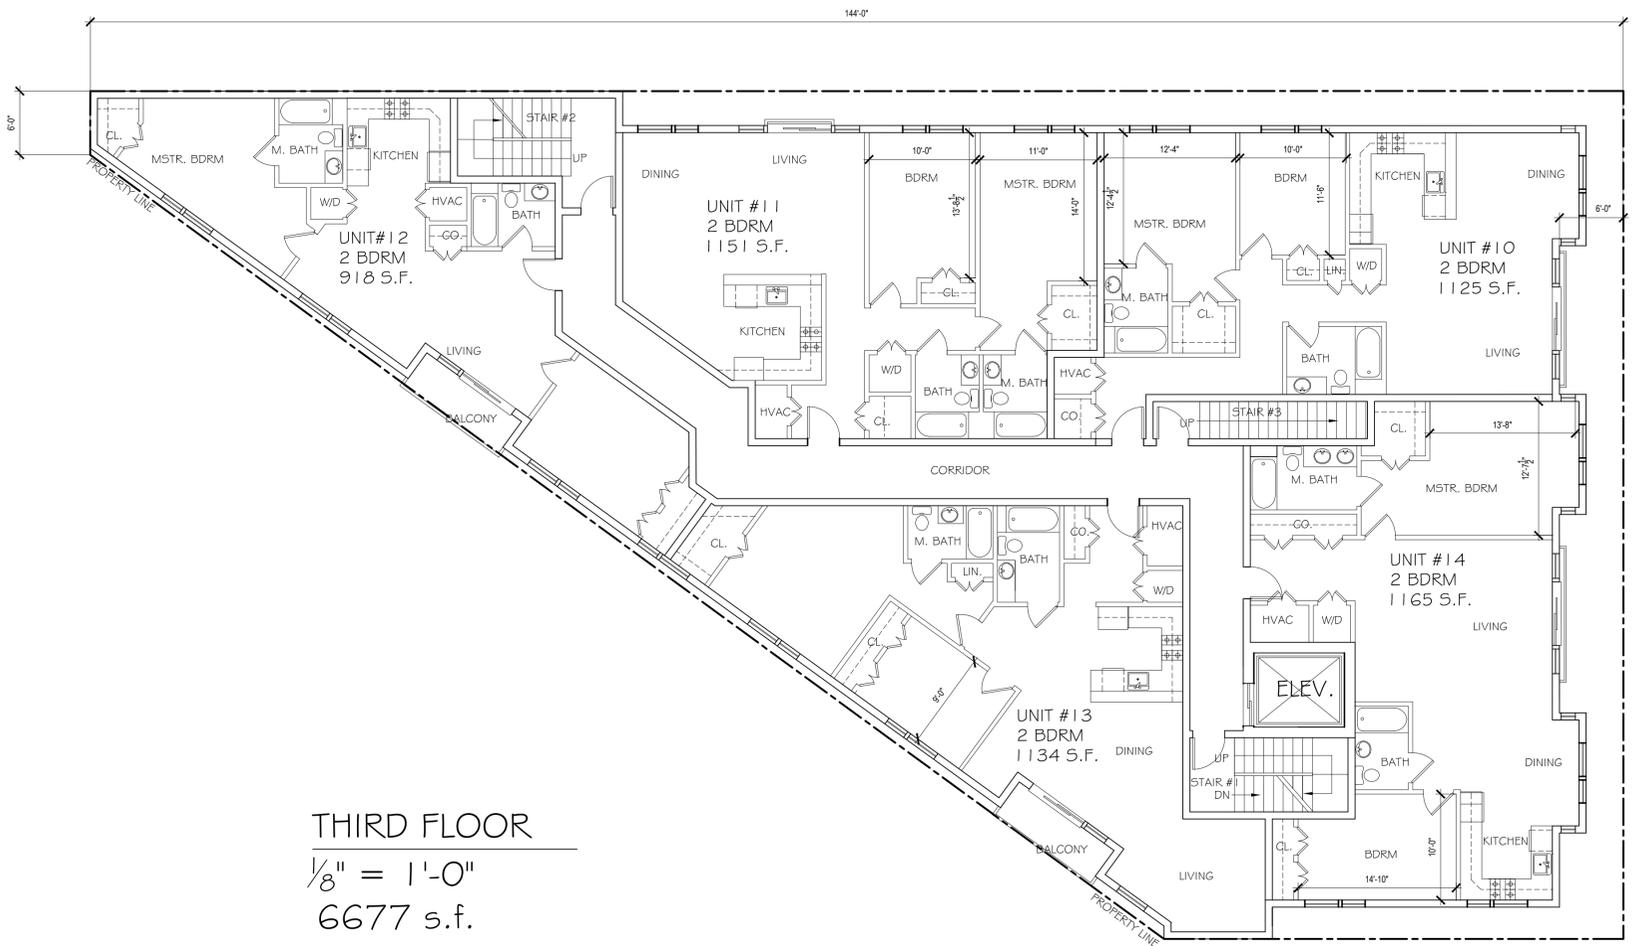

THIRD FLOOR
 $\frac{1}{8}'' = 1'-0''$
 6677 s.f.

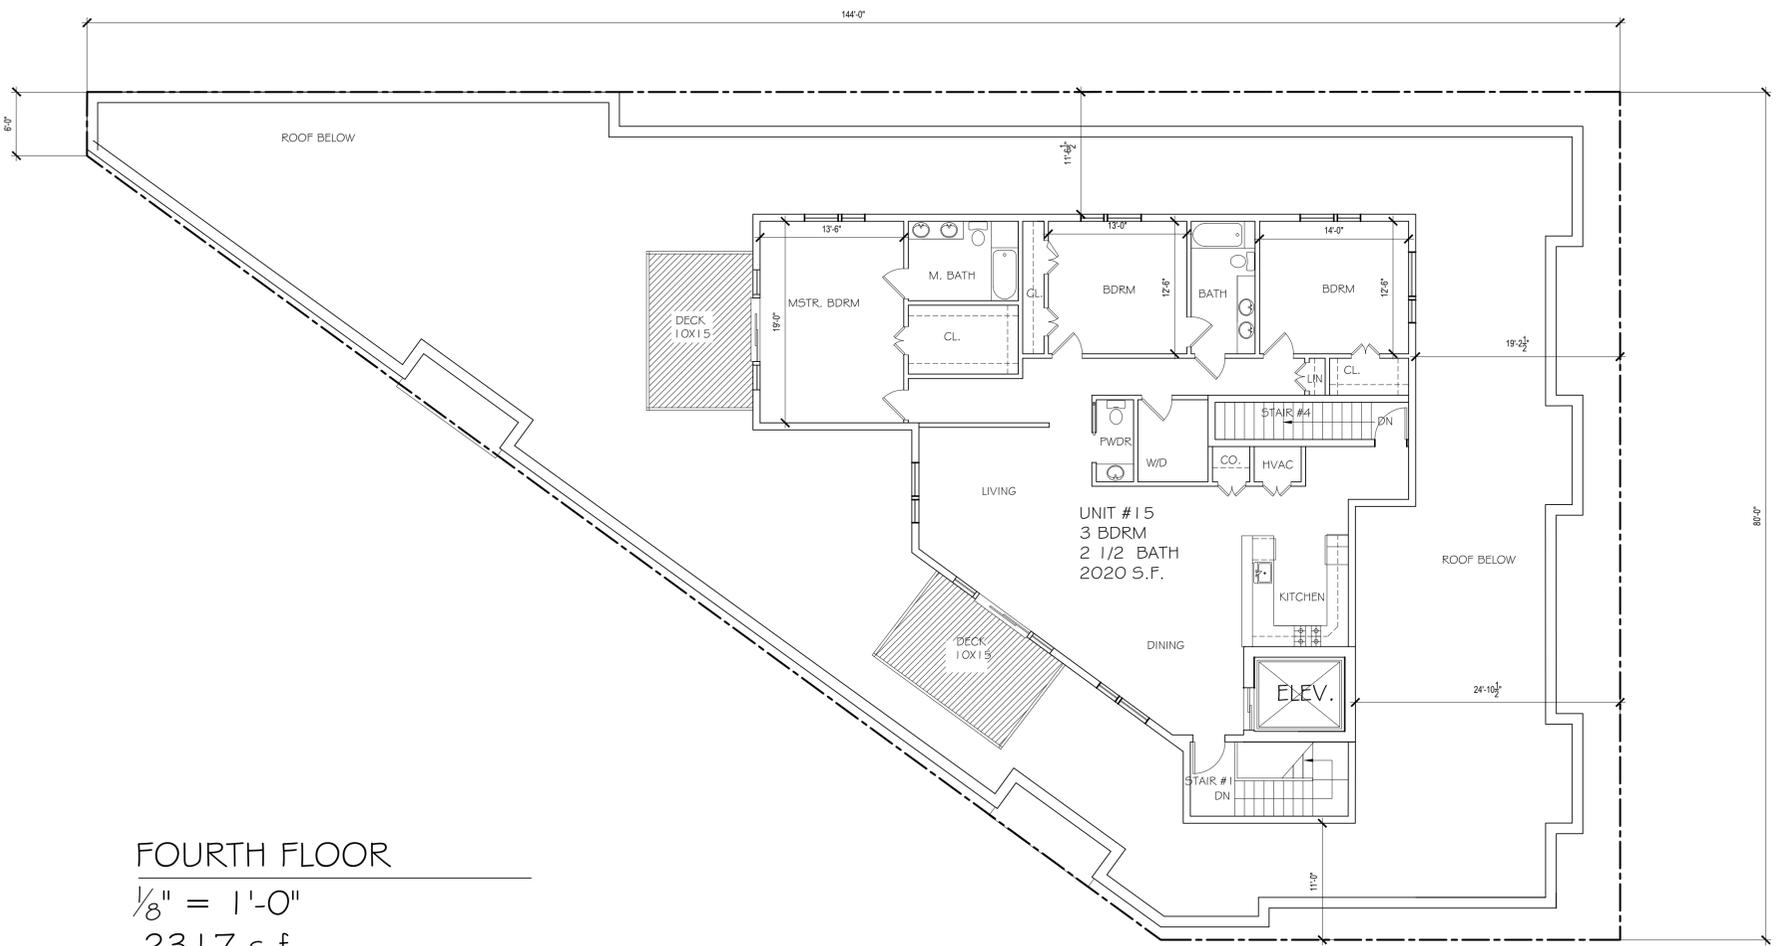

FOURTH FLOOR
 $\frac{1}{8}'' = 1'-0''$
 2317 s.f.



PREBLE ST. ELEVATION
 $\frac{1}{8}'' = 1'-0''$



WARD ST. ELEVATION
 $\frac{1}{8}'' = 1'-0''$



SUTPHIN ARCHITECTS
 197 8TH STREET, SUITE 2000
 P.O. BOX 290006
 CHARLESTOWN, MA 02129
 PHONE: 617-337-5265
 FAX: 617-337-5191
 E-MAIL: SUTPHINARCH@GMAIL.COM


Project 15 UNIT CONDOMINIUM
 33-39 Ward St.
 South Boston, MA

Date 6-13-2017
 Scale AS NOTED
 Project No




Revisions	Title
	ELEVATIONS

Drawing No
A-4

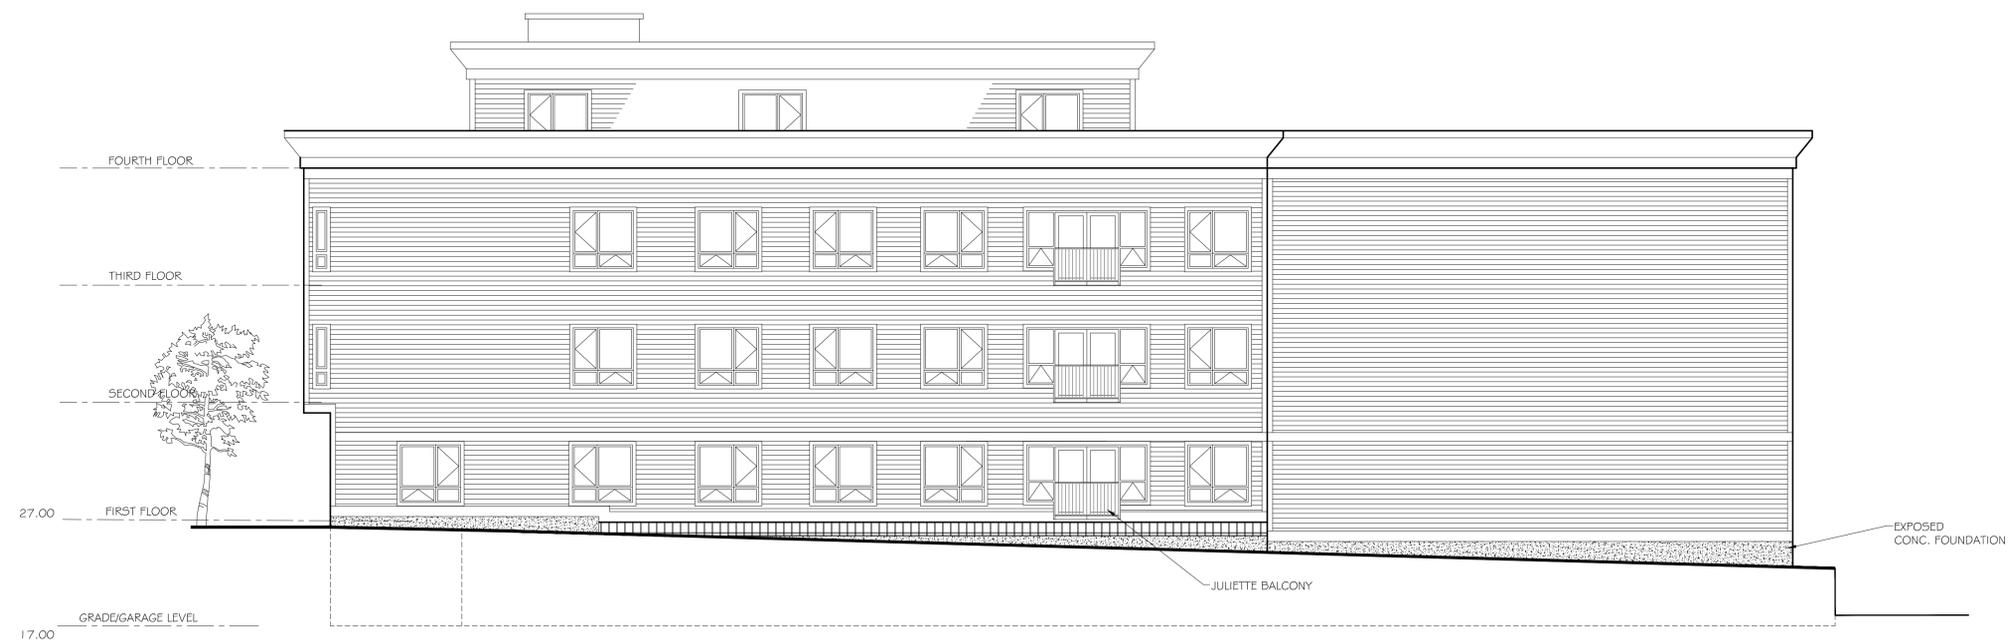

RIGHT SIDE ELEVATION

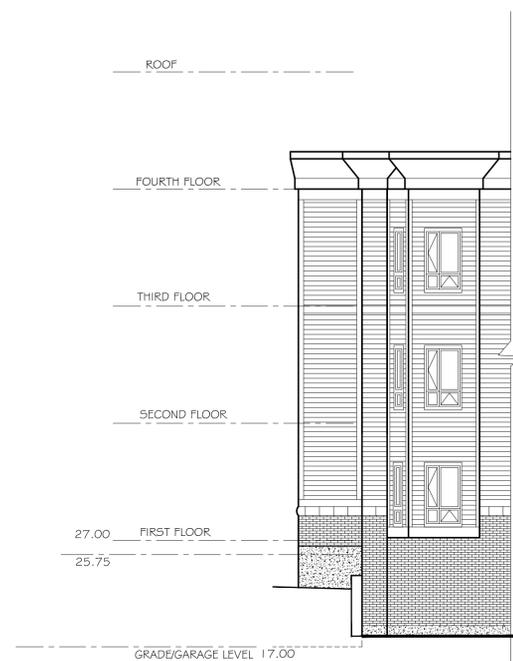

REAR ELEVATION

$\frac{1}{8}'' = 1'-0''$



SUTPHIN ARCHITECTS
 197 8TH STREET, SUITE 2000
 P.O. BOX 290006
 CHARLESTOWN, MA 02129
 PHONE: 617-337-5265
 FAX: 617-337-5191
 E-MAIL: SUTPHINARCH@GMAIL.COM

Project 15 UNIT CONDOMINIUM
 33-39 Ward St.
 South Boston, MA

Date 6-13-2017
 Scale AS NOTED
 Project No



Revisions	Title
	ELEVATIONS

ELEVATIONS

Drawing No

A-5