


STREET FRONT CALCULATION:
 TOTAL BUILDING WIDTH = 60'-6"
 60'-6" X 60% GLAZING =
 36'-4" REQUIRED
 36'-6" PROVIDED

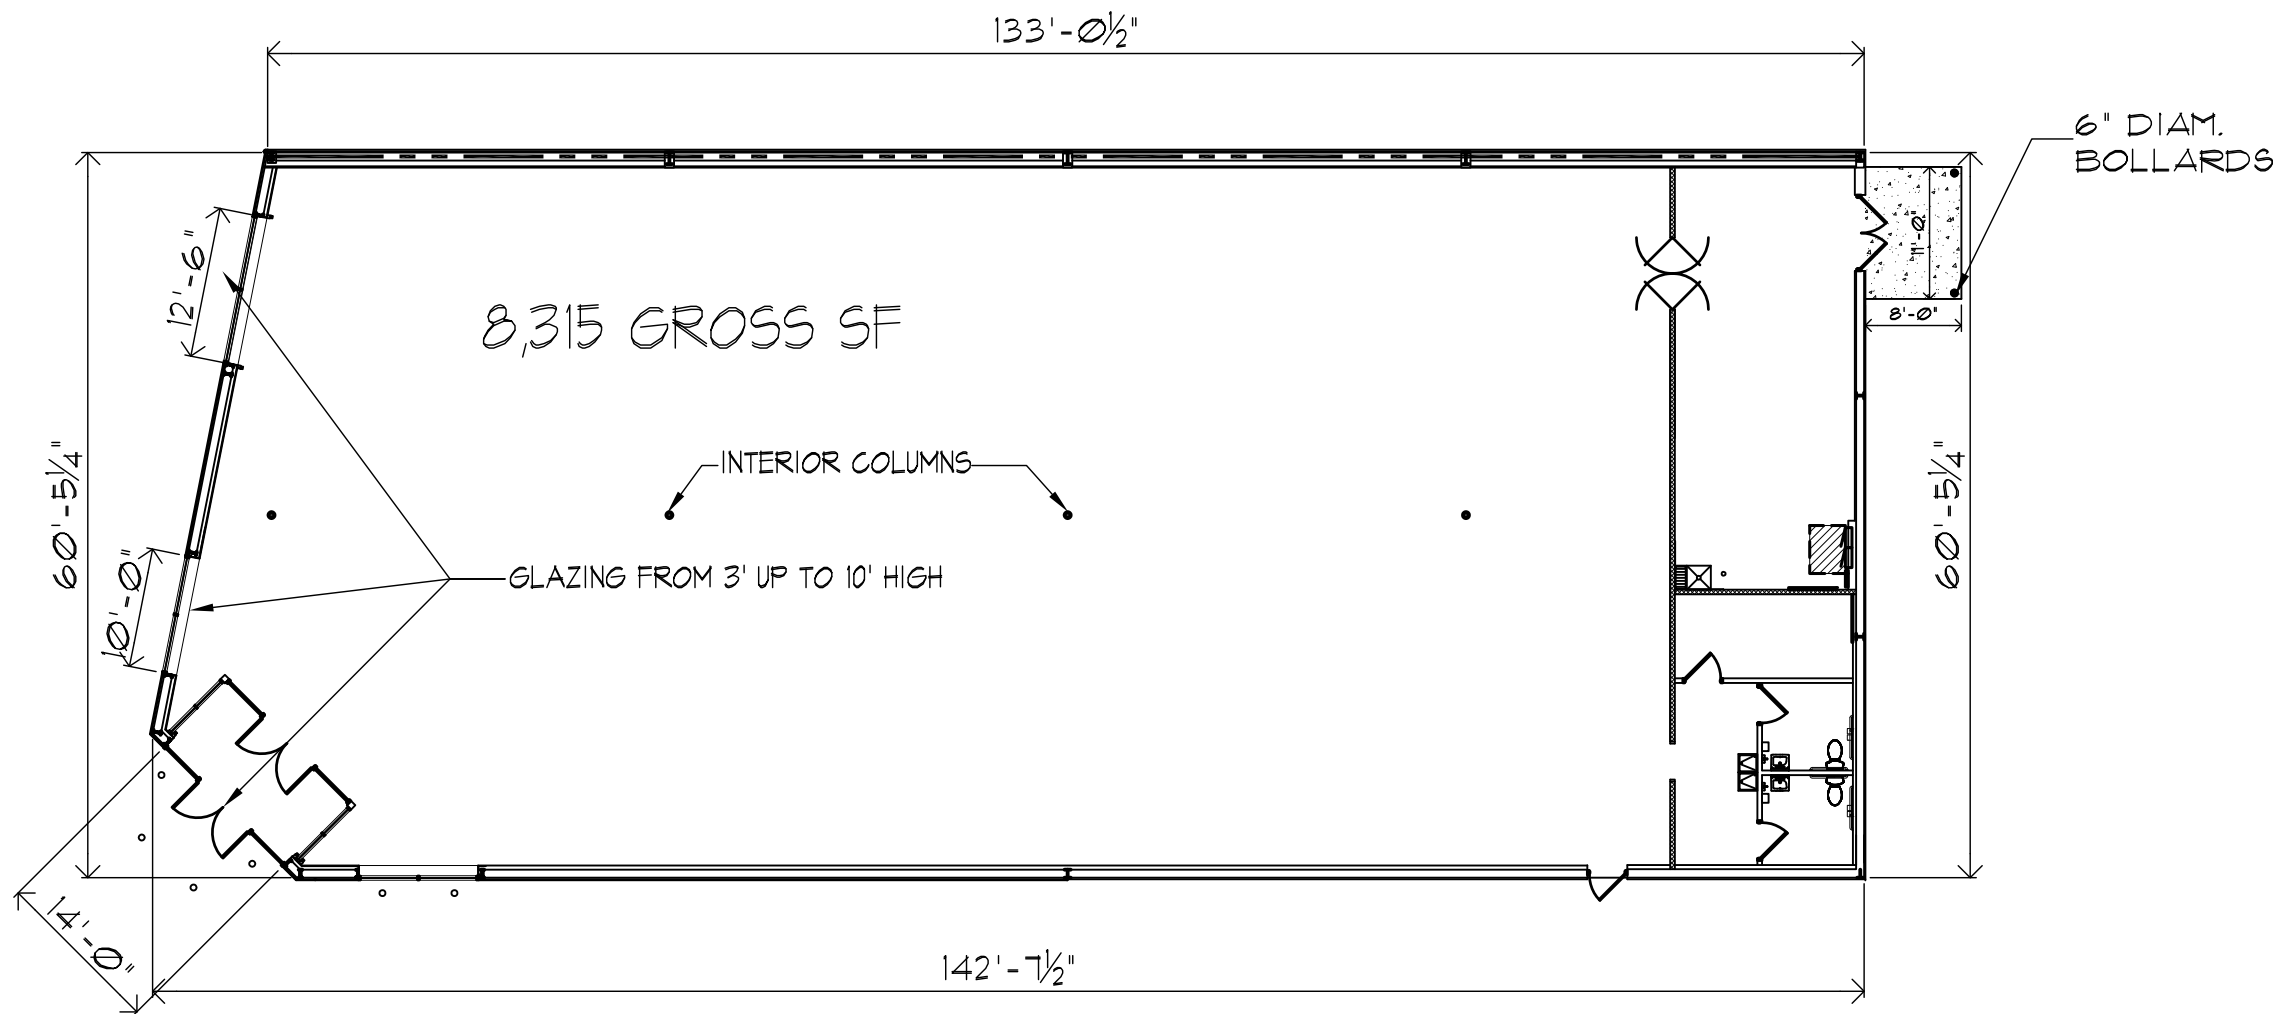


1 FLOOR PLAN
 SCALE: 1/16" = 1'-0"

RETAIL STORE
 2014-02-80X104-MIRRORED
 273 COLUMBIA ROAD
 DORCHESTER, MA
 PREPARED FOR
 WATER STREET RETAIL, LLC.


DATE: 8-24-16-R
 PROJECT #: 15-222
 DRAWN BY:
 CADD FILE NAME:

THIS DRAWING AND THE DESIGN SHOWN ARE THE PROPERTY OF ESD. THE REPRODUCTION, OR USE OF THIS DRAWING WITHOUT THEIR WRITTEN CONSENT IS PROHIBITED. ANY INFRINGEMENT IS SUBJECT TO LEGAL ACTION.


Sheet
 1 OF 1
 PLAN

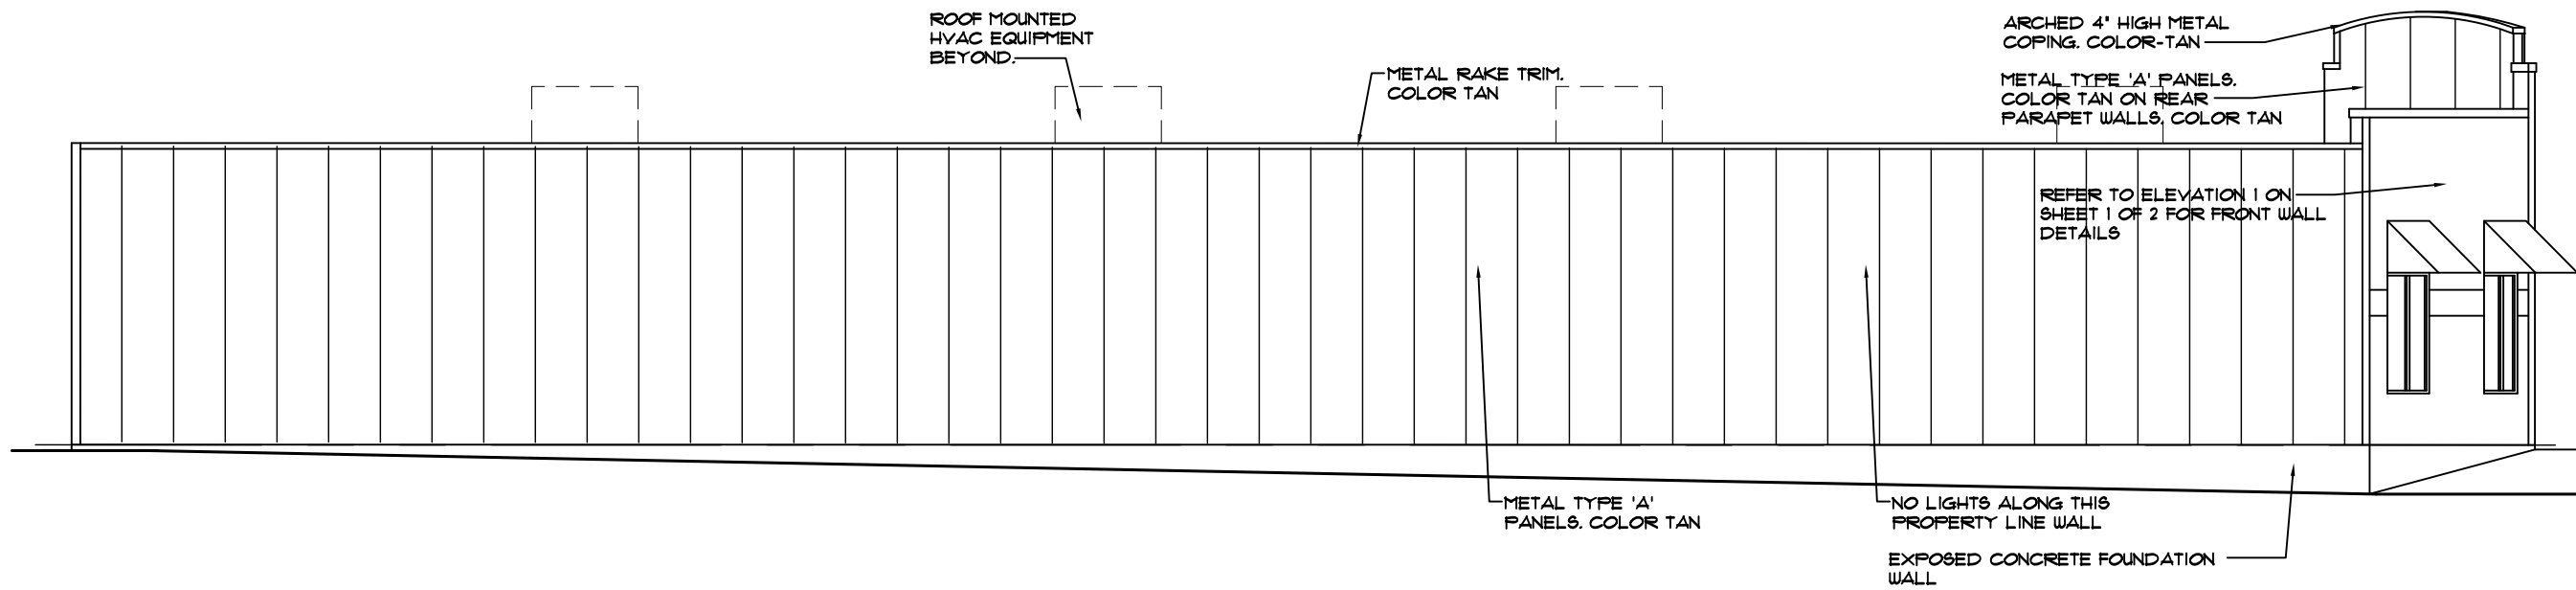


2 LEFT SIDE ELEVATION
SCALE: 3/32" = 1'-0"

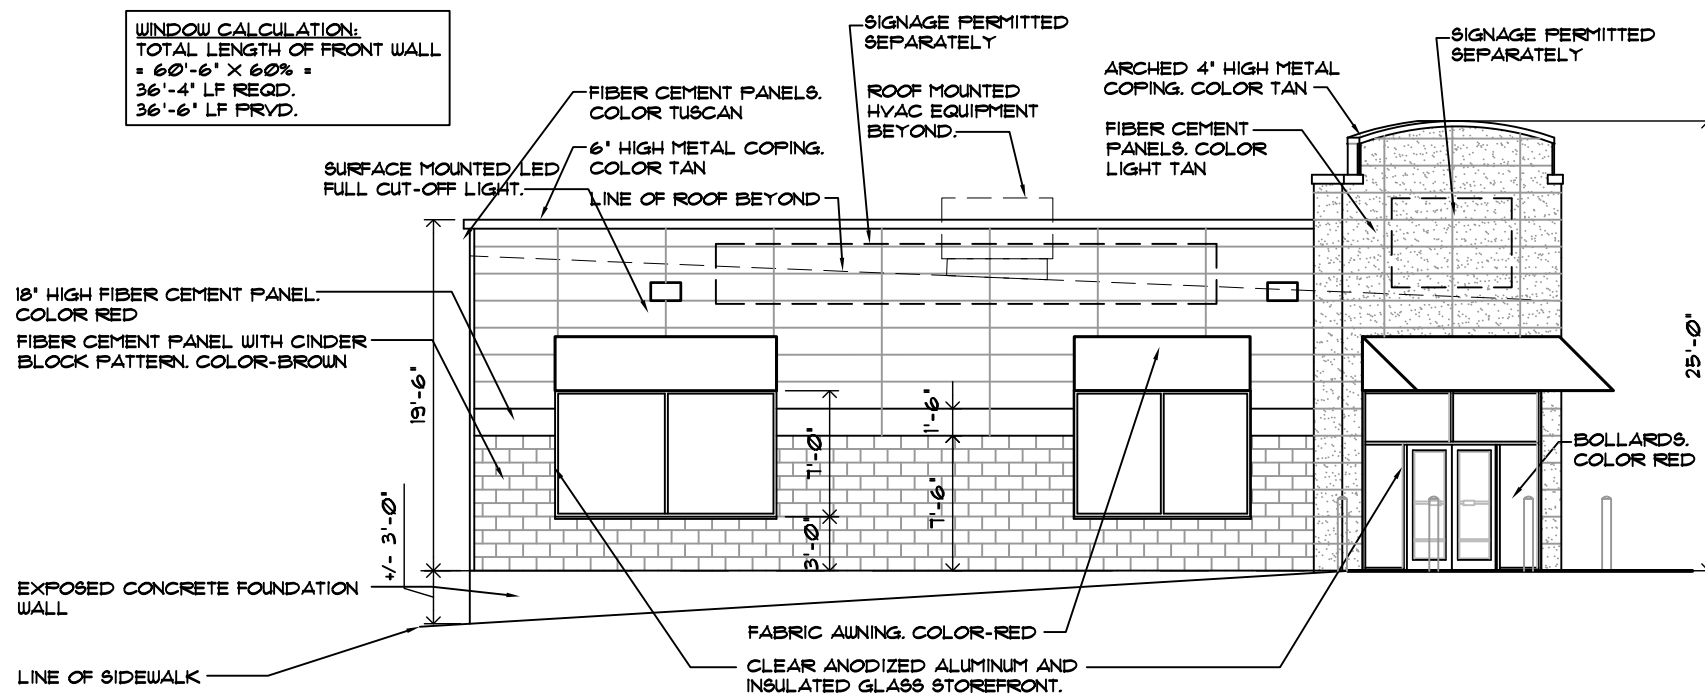

1 FRONT ELEVATION
SCALE: 3/32" = 1'-0"

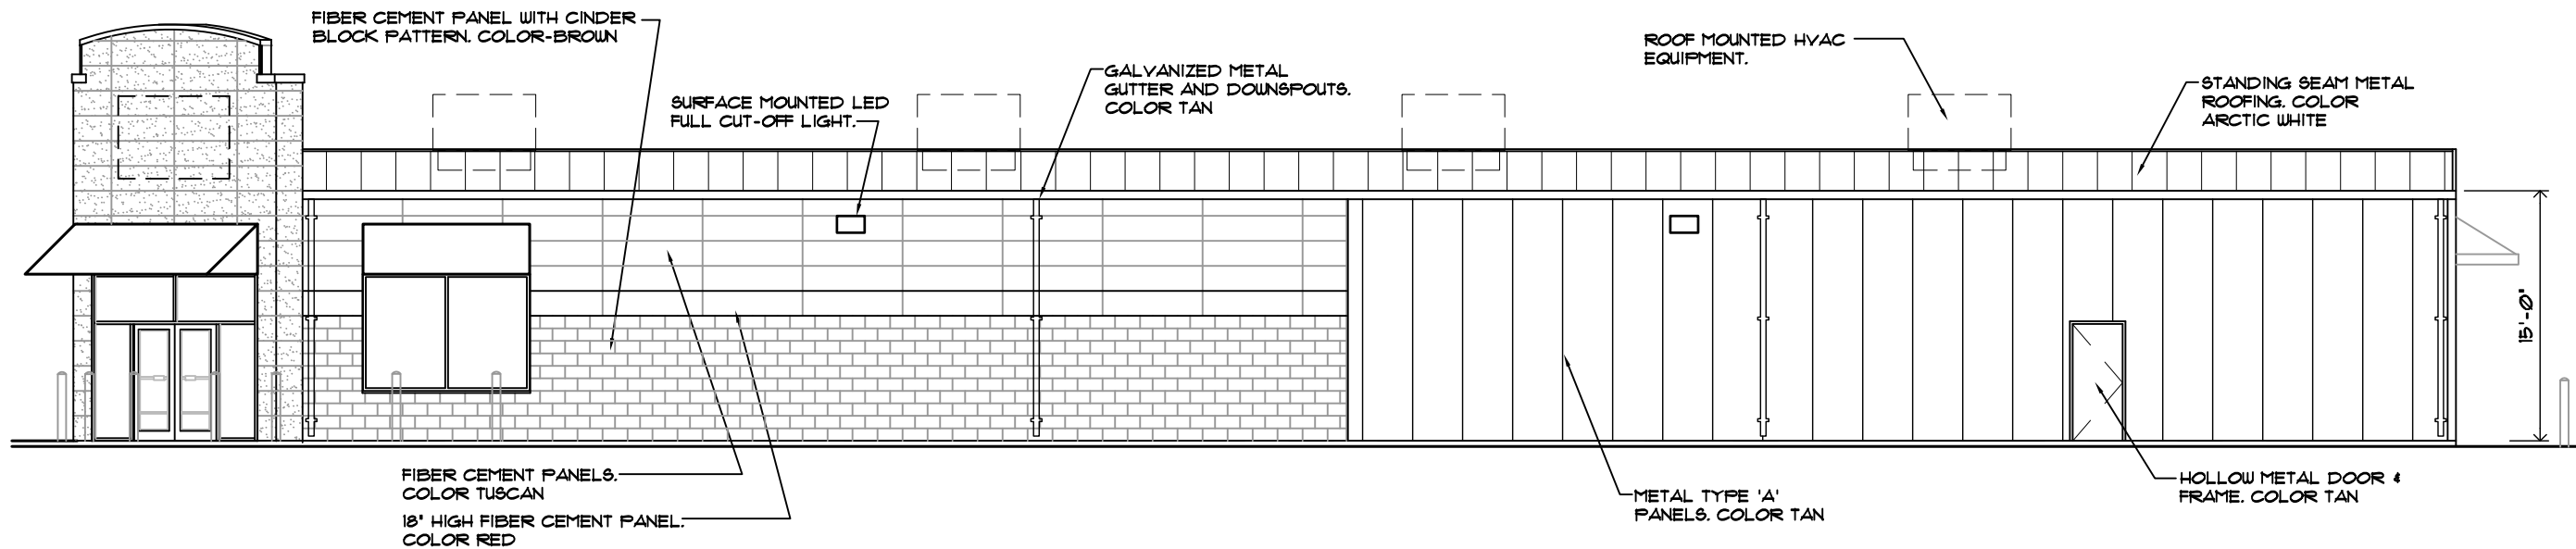

2 RIGHT SIDE ELEVATION
SCALE: 3/32" = 1'-0"

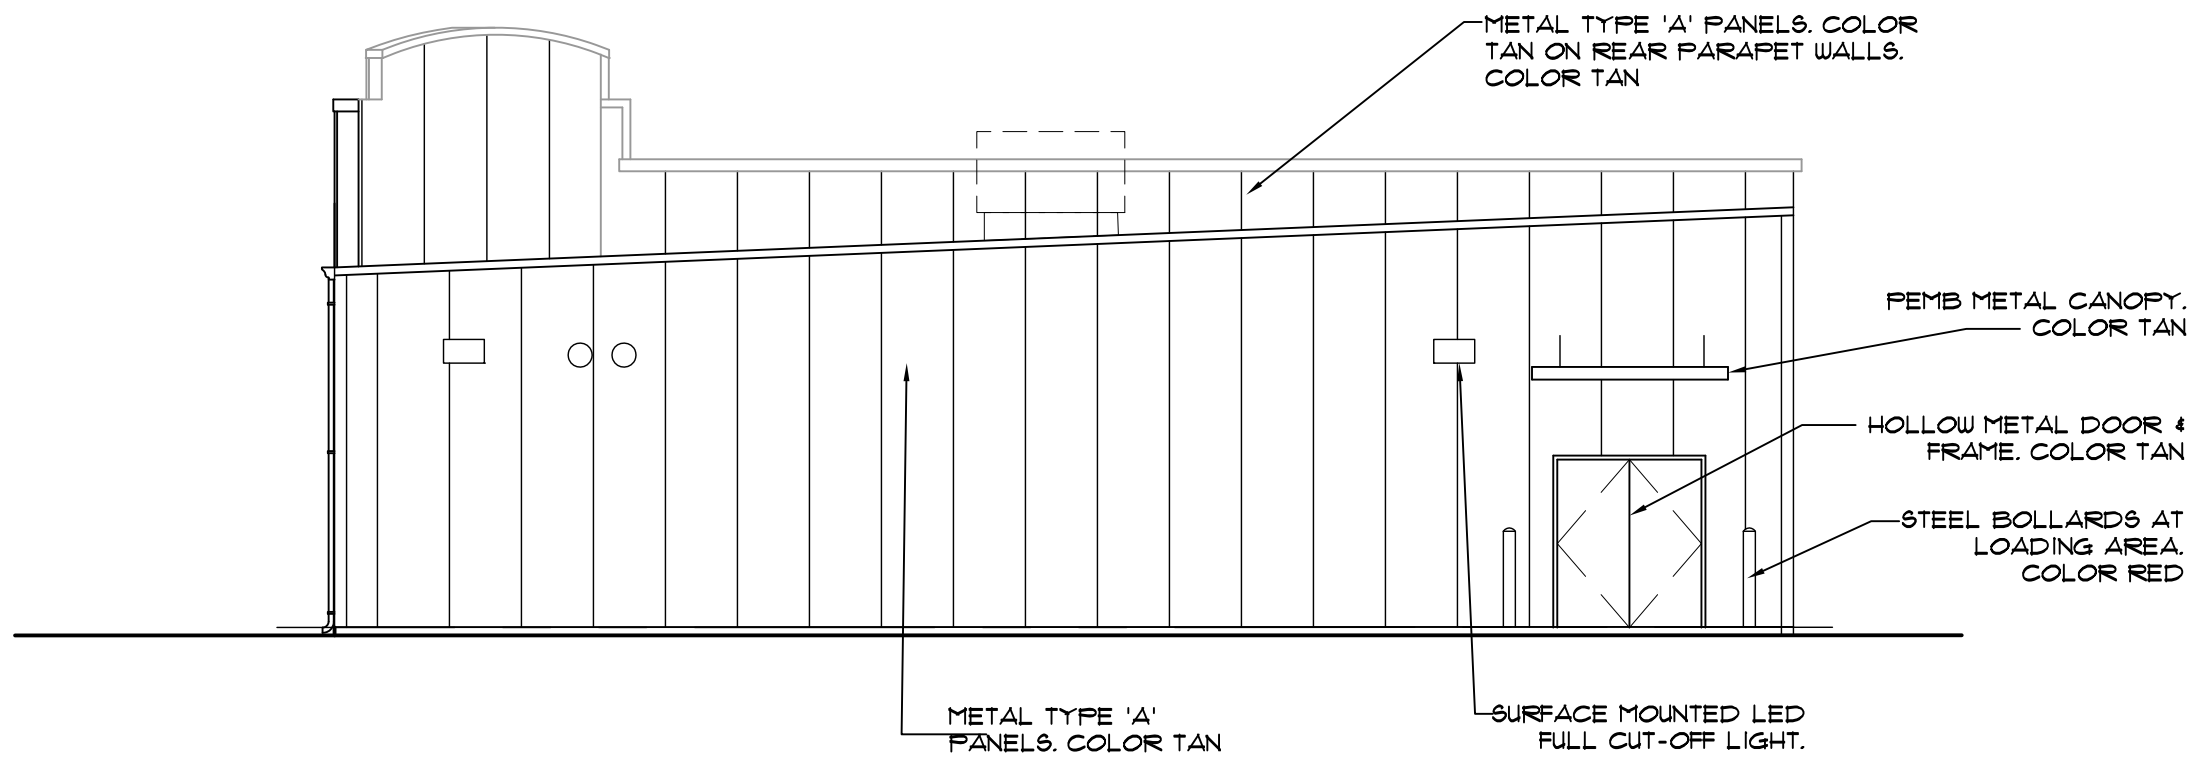

1 REAR ELEVATION
SCALE: 3/32" = 1'-0"