

# HOOD PARK: 6 STACK STREET

*Charlestown, Massachusetts*

OCTOBER 1, 2019



Trademark 

SMMA

offshoots  
PRODUCTIVE LANDSCAPES

ELKUS

MANFREDI  
ARCHITECTS









## 6 STACK STREET

Height: 21'-0"

Area: 17,168 SF

Program:

- 241 bike parking spaces
- Locker and shower facilities
- Bicycle retail space (924 SF)
- Public restrooms

Setbacks: 10'-0"  
(Boston Complete Streets)

Project FAR area: 3,912 SF

PDA Master Plan FAR area:  
1,738,413 SF


PROPOSED STREETSCAPE






6 STACK ROOF PLAN



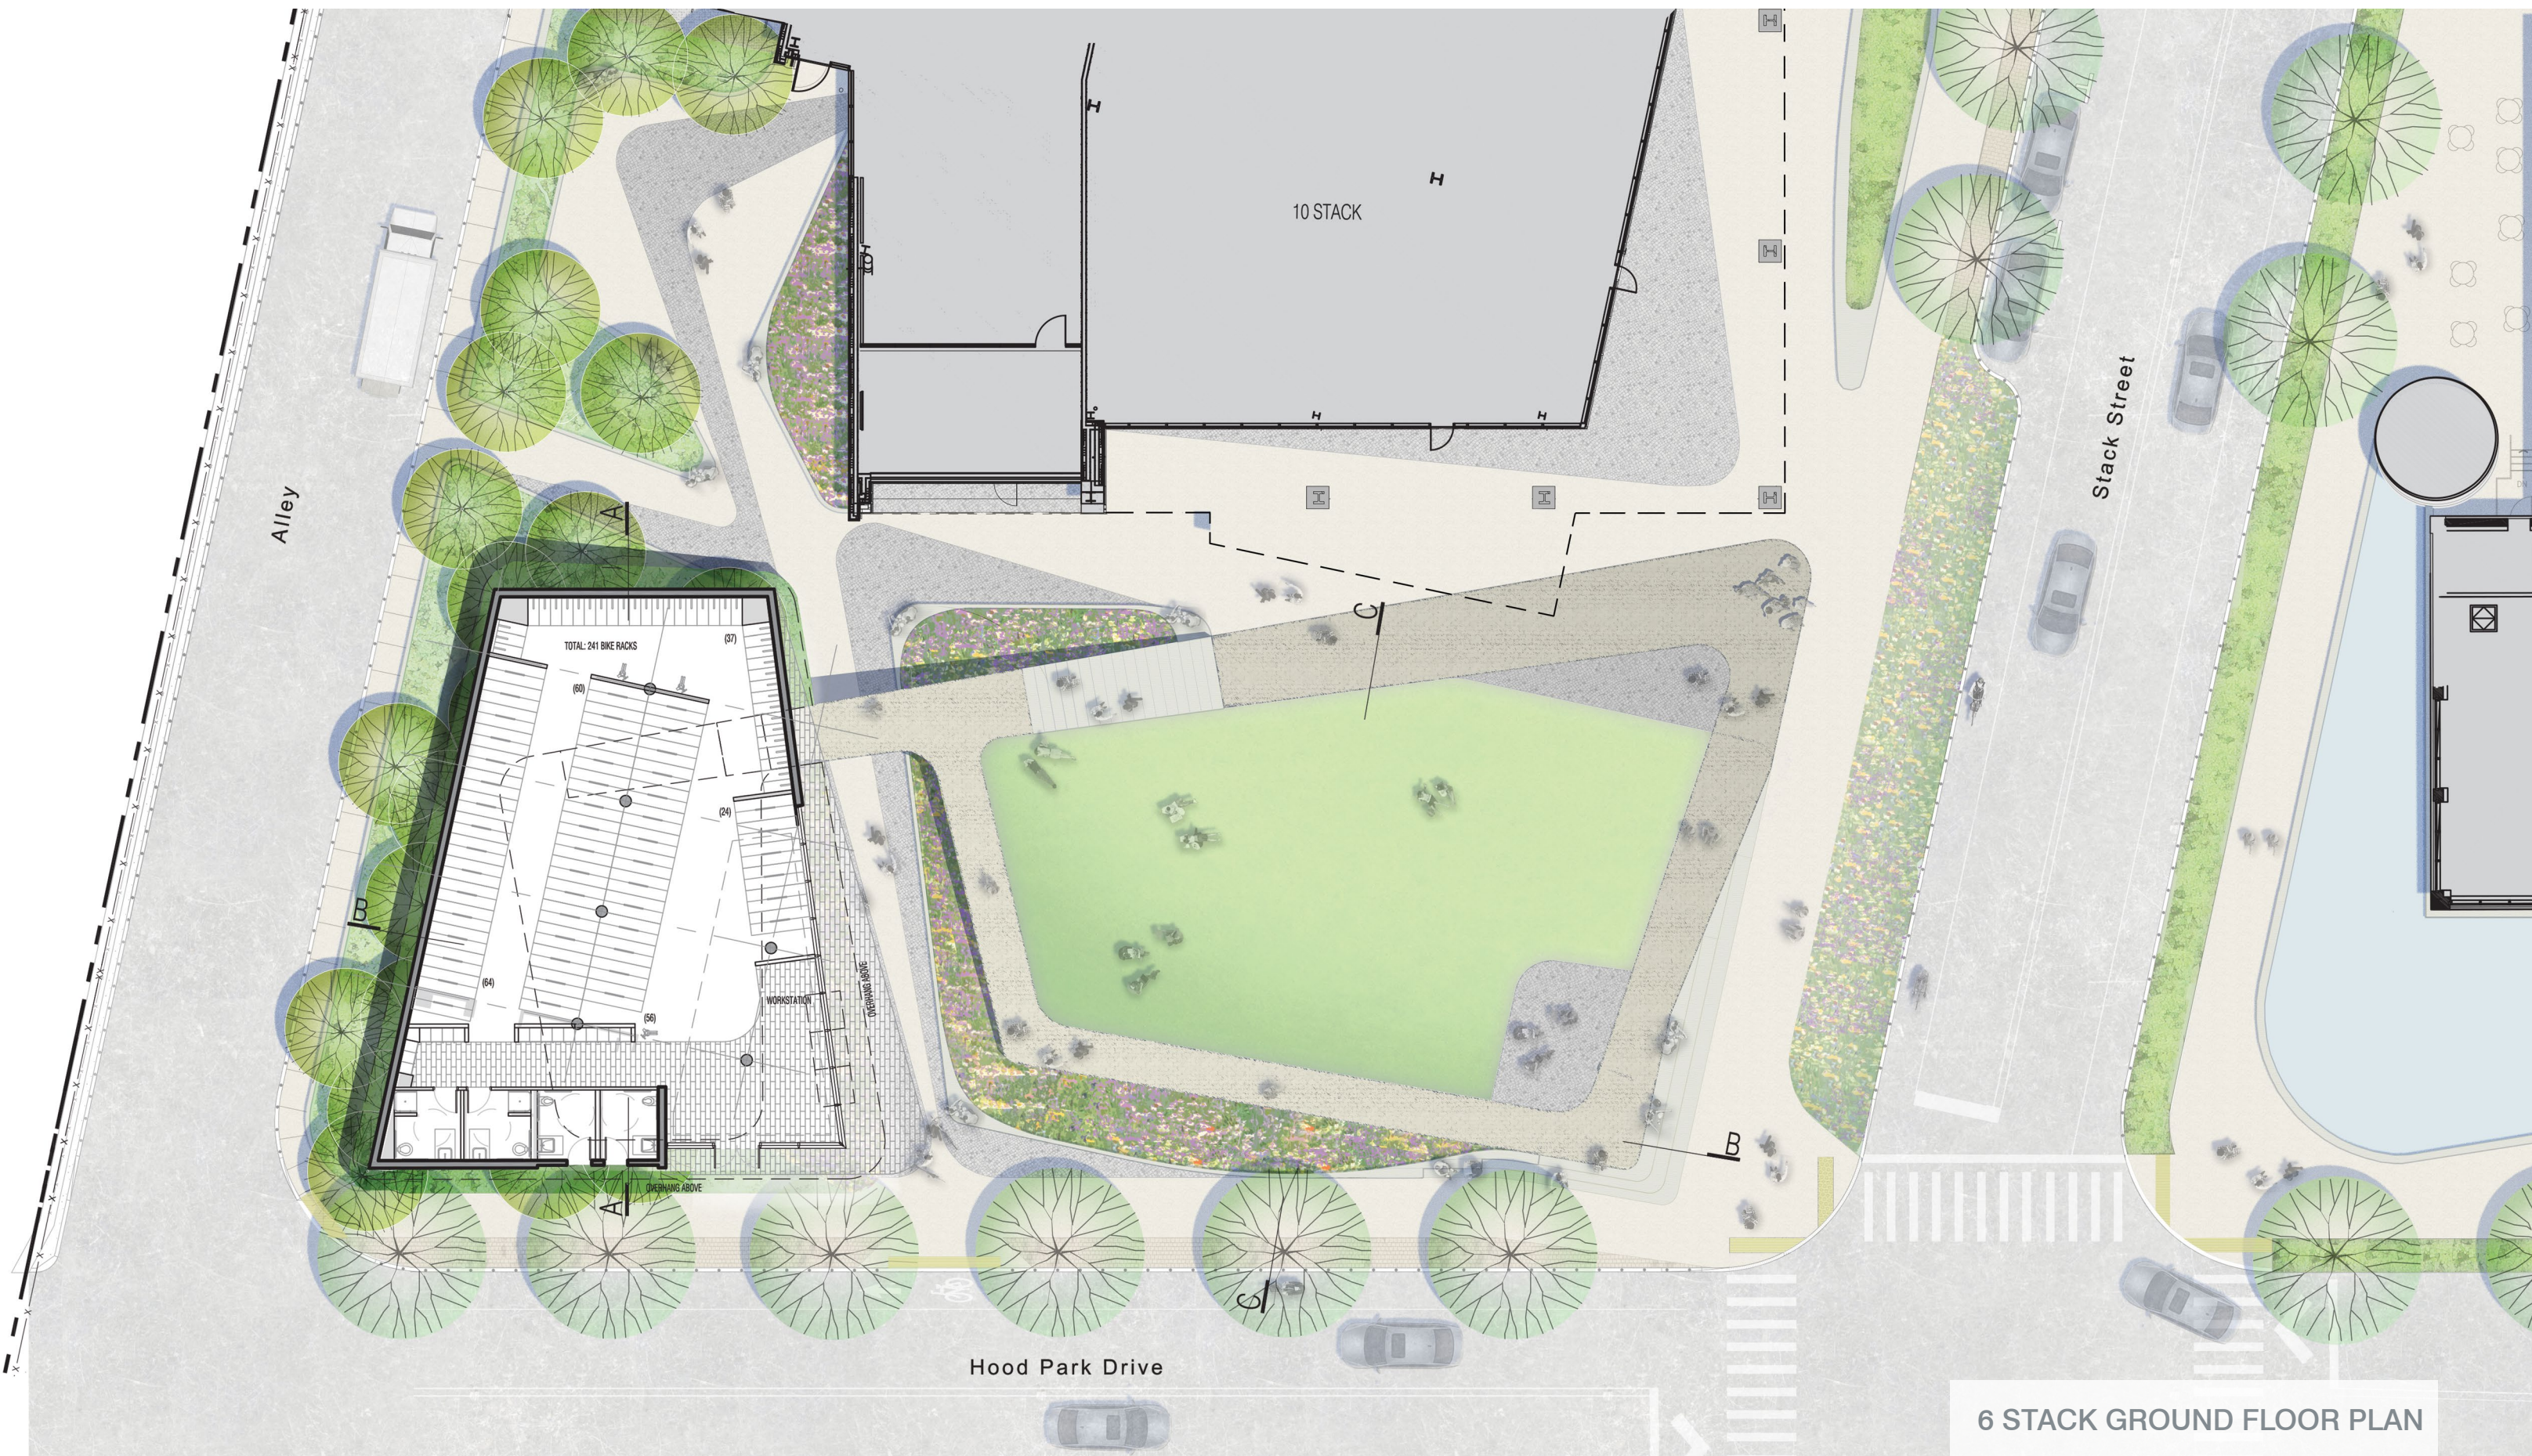


6 STACK GROUND FLOOR PLAN



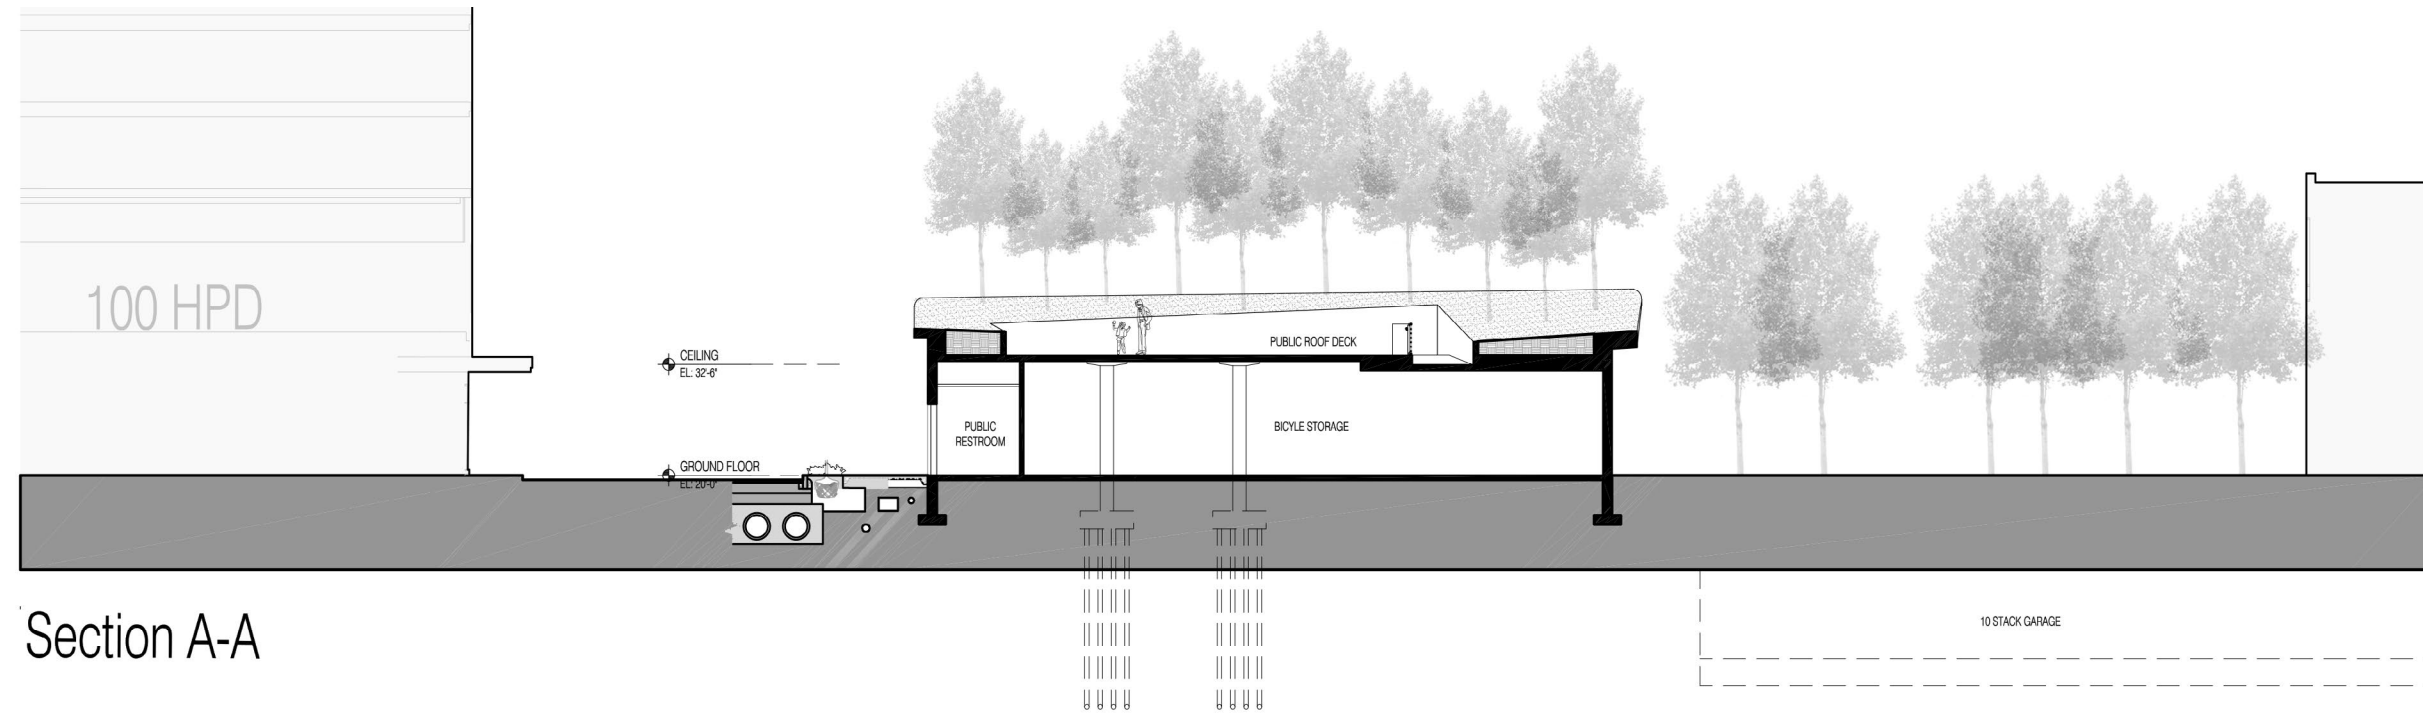


Section A-A

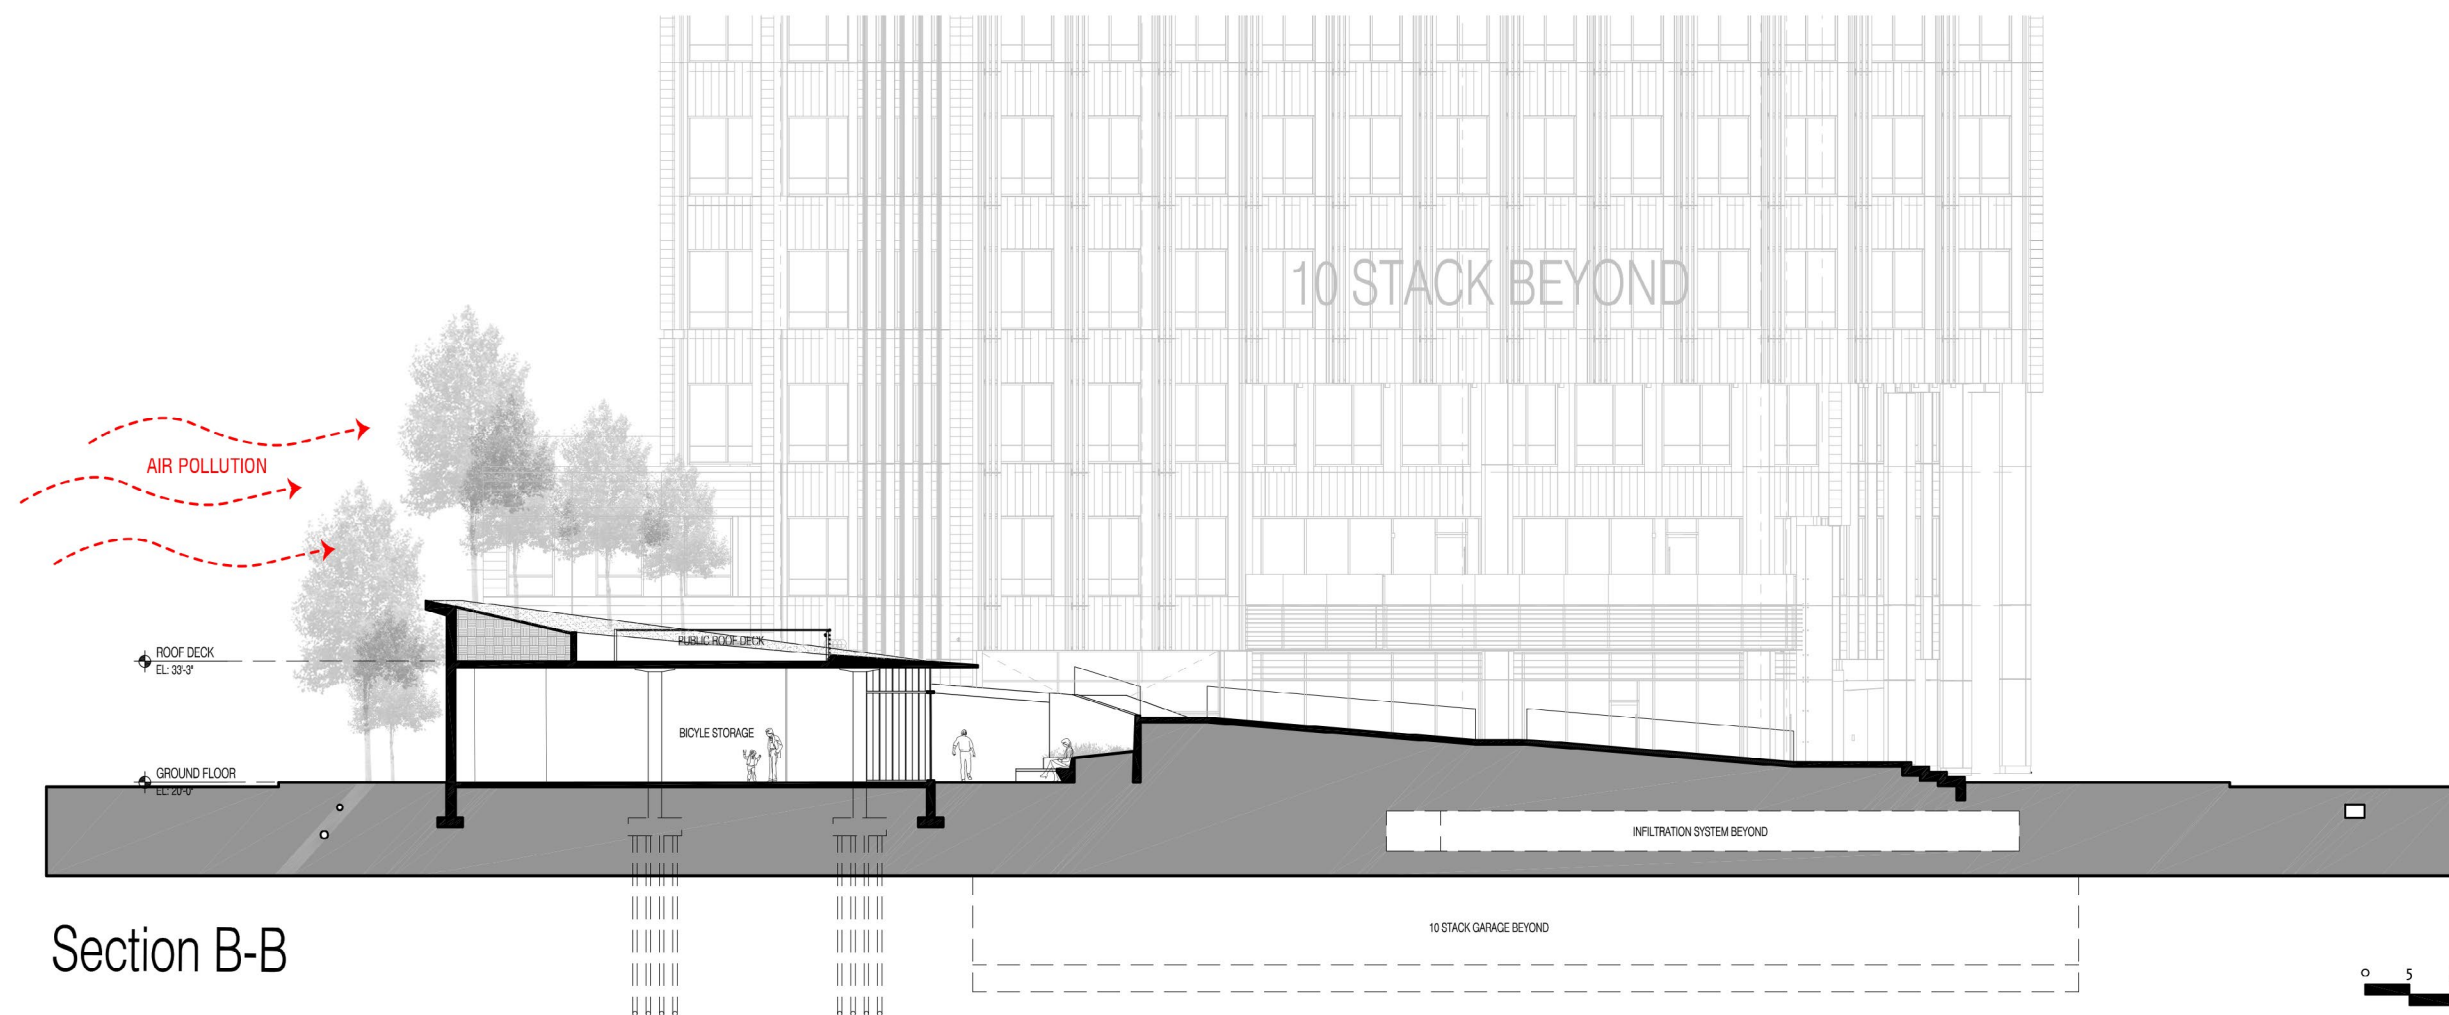

Section B-B

0 5 10 20 40  
GRAPHIC SCALE: 1" = 20'-0"



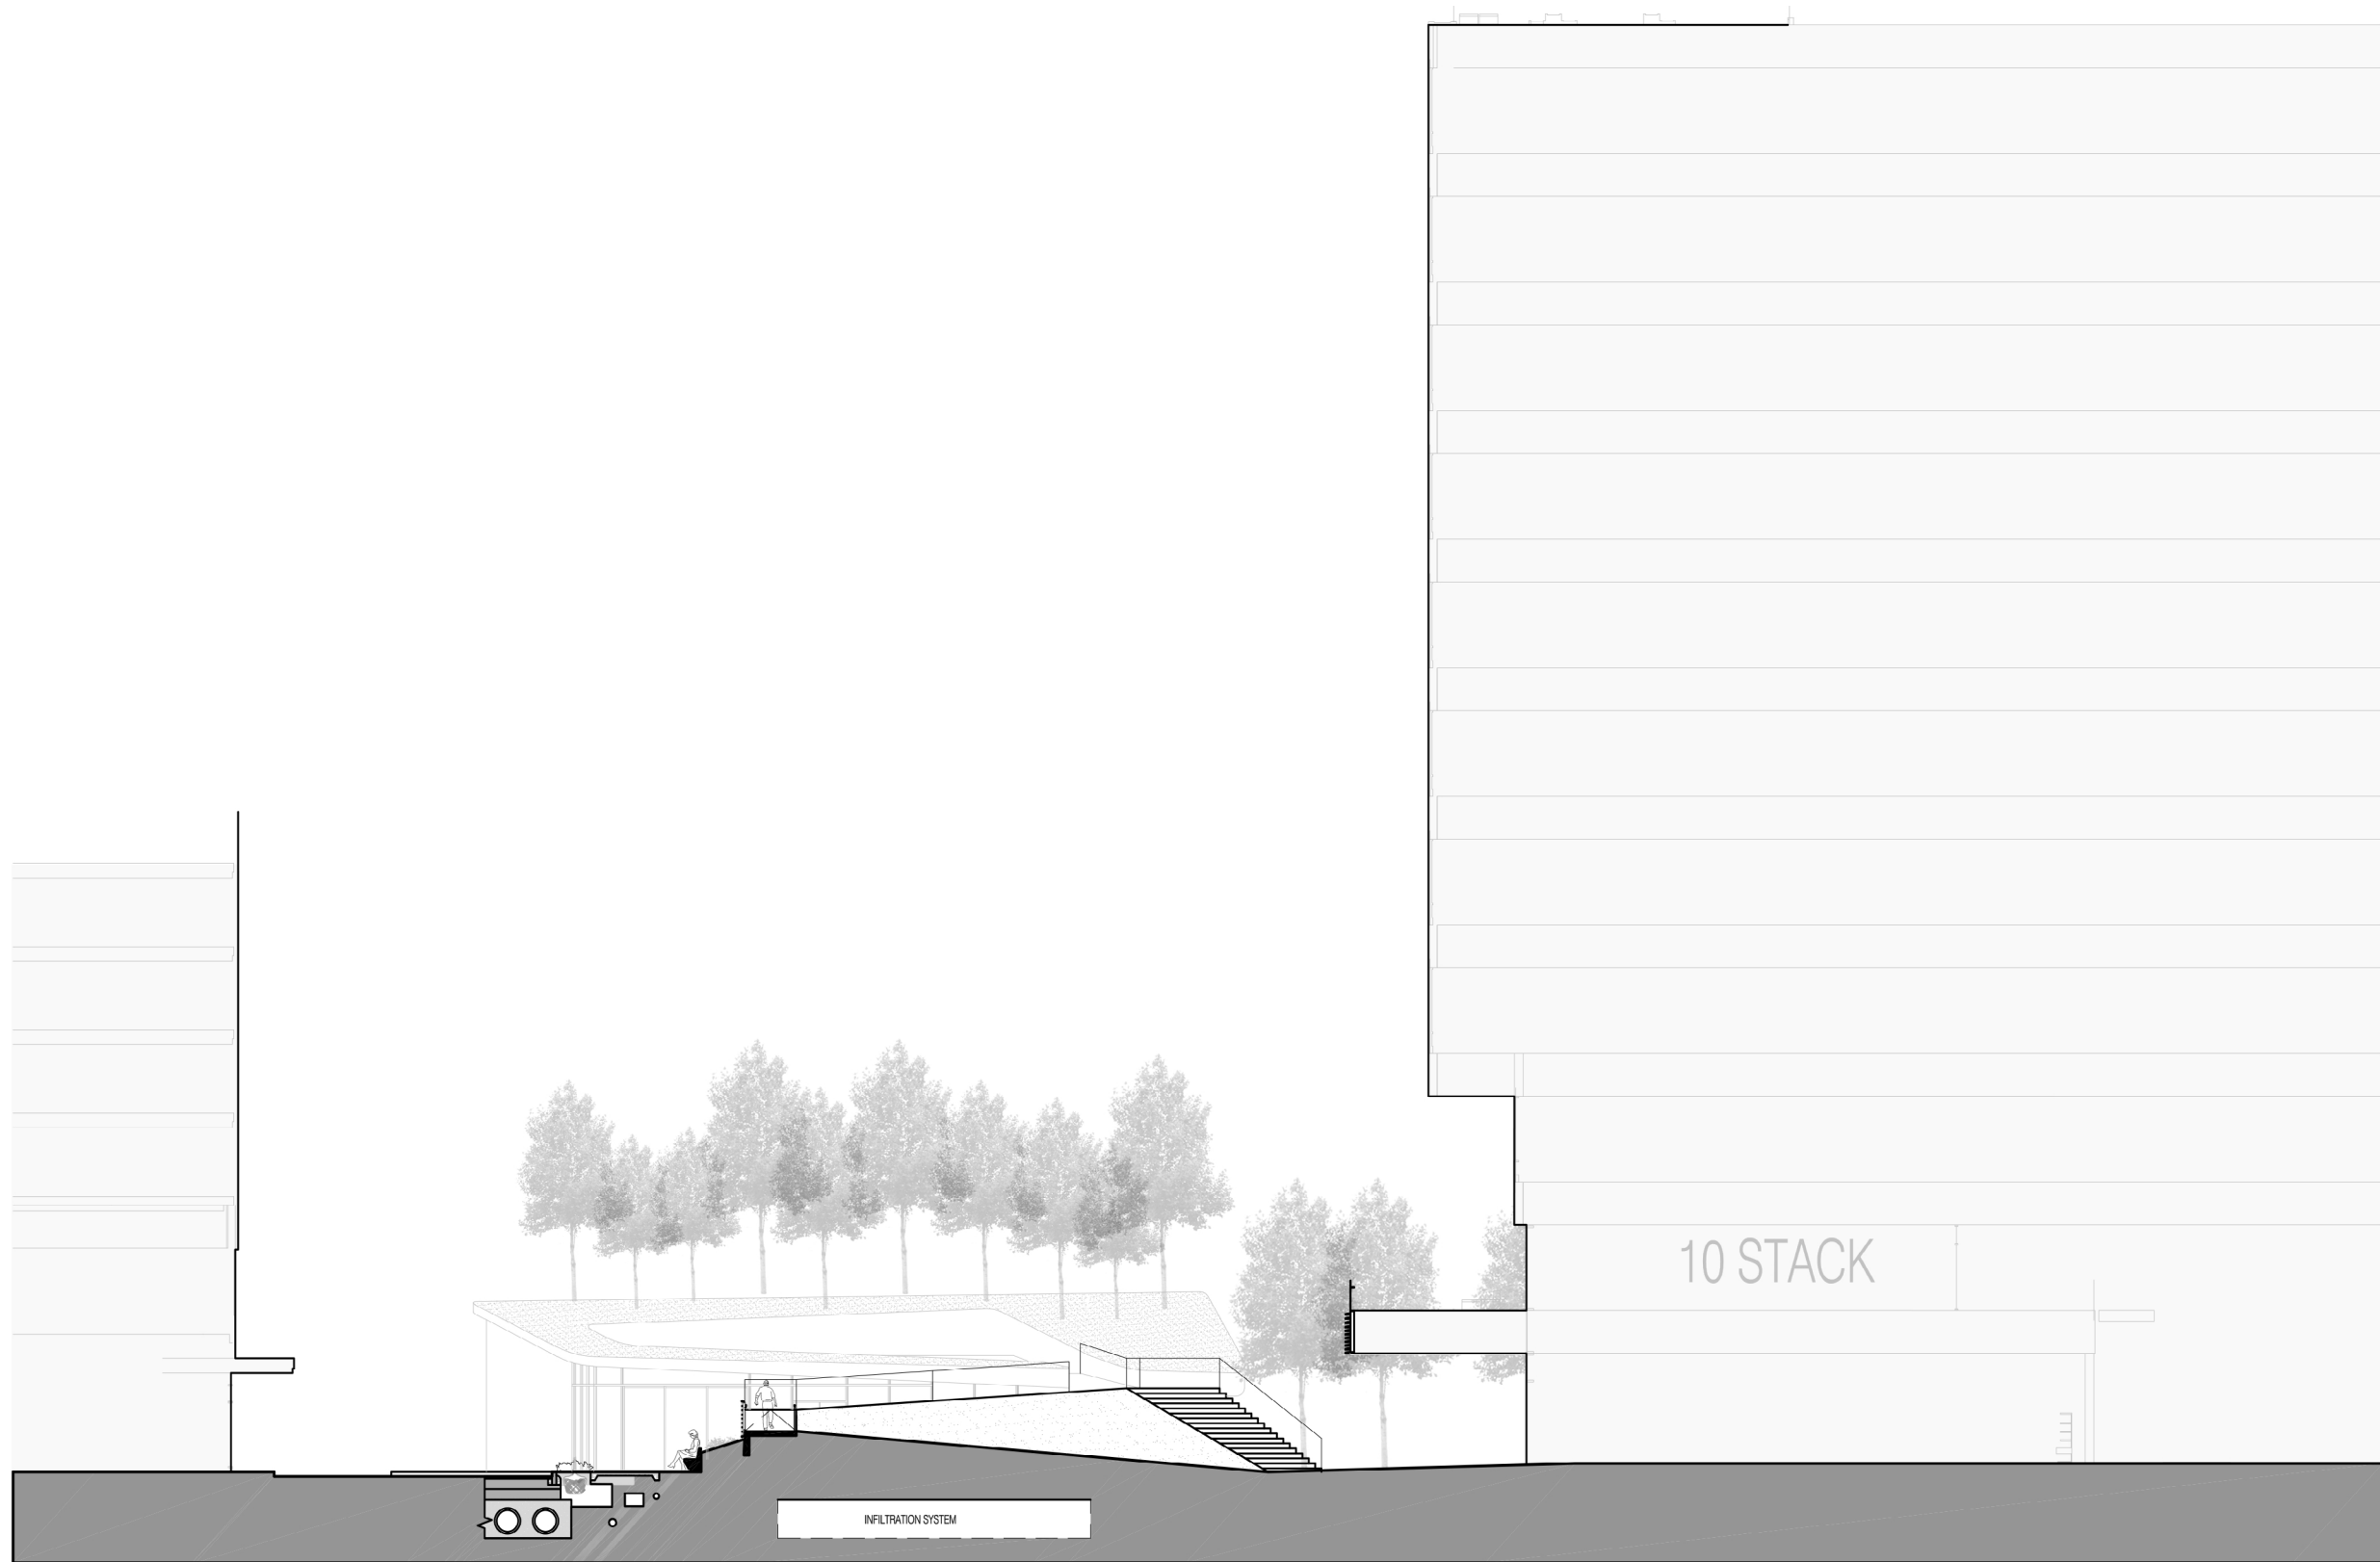

Section C-C

0 5 10 20 40  
GRAPHIC SCALE: 1" = 20'-0"













© ELKUS MANFREDI ARCHITECTS