

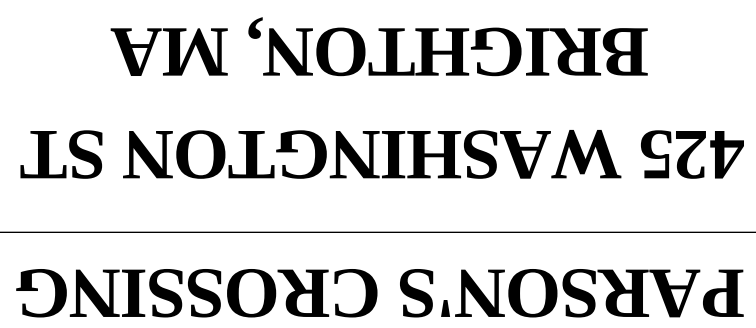


PLANNING ARCHITECTURE DEVELOPMENT

GARY W. HENDREN, AIA
ARCHITECT

1119 BRAINTREE STREET
SUITE 315
BOSTON, MA 02134

T 617 782 6003
F 617 782 6063
architect@hendrenassociates.com

[illegible]

SHEET TITLE

FIRST FLOOR

DATE _____
DRAWN BY: _____
CHKD BY: _____
JOB NO: _____
DWG NO: _____

A-1.1



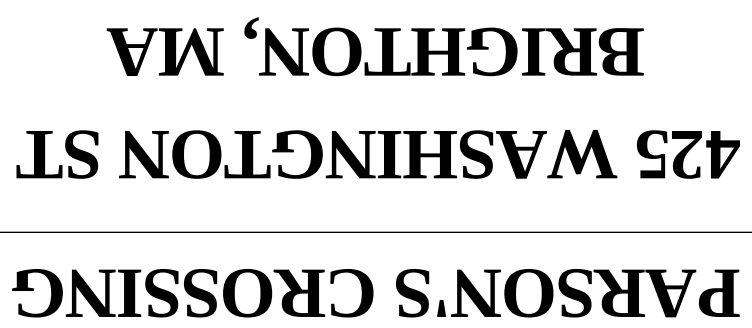


PLANNING ARCHITECTURE DEVELOPMENT

GARY W. HENDREN, AIA
ARCHITECT

**1119 BRAINTREE STREET
SUITE 315
BOSTON, MA 02134**

T 617 782 6003
F 617 782 6063
architect@hendrenassociates.com

[illegible]

SHEET TYPE

PARKING GARAGE PLAN

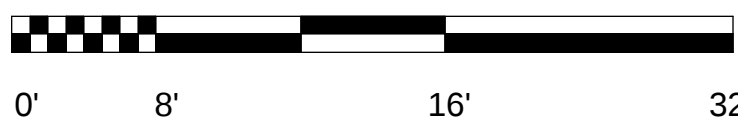
DATE _____

DRAWN BY:

CHRD BY:

NO. NO.

A-1.0


$$3/32'' = 1'-0''$$


① Garage
3/32" = 1'-0"



