



tat

41 LaGrange Street
December 4, 2018



19 stories - 207'-0"

126 units
54 studio
18 one bedroom
54 two bedroom

No parking spaces

126,652 gsf

Boston Common

Boylston St.

Tremont St.


Tamworth St.

Lorange St.

Stuart St.

Washington St.



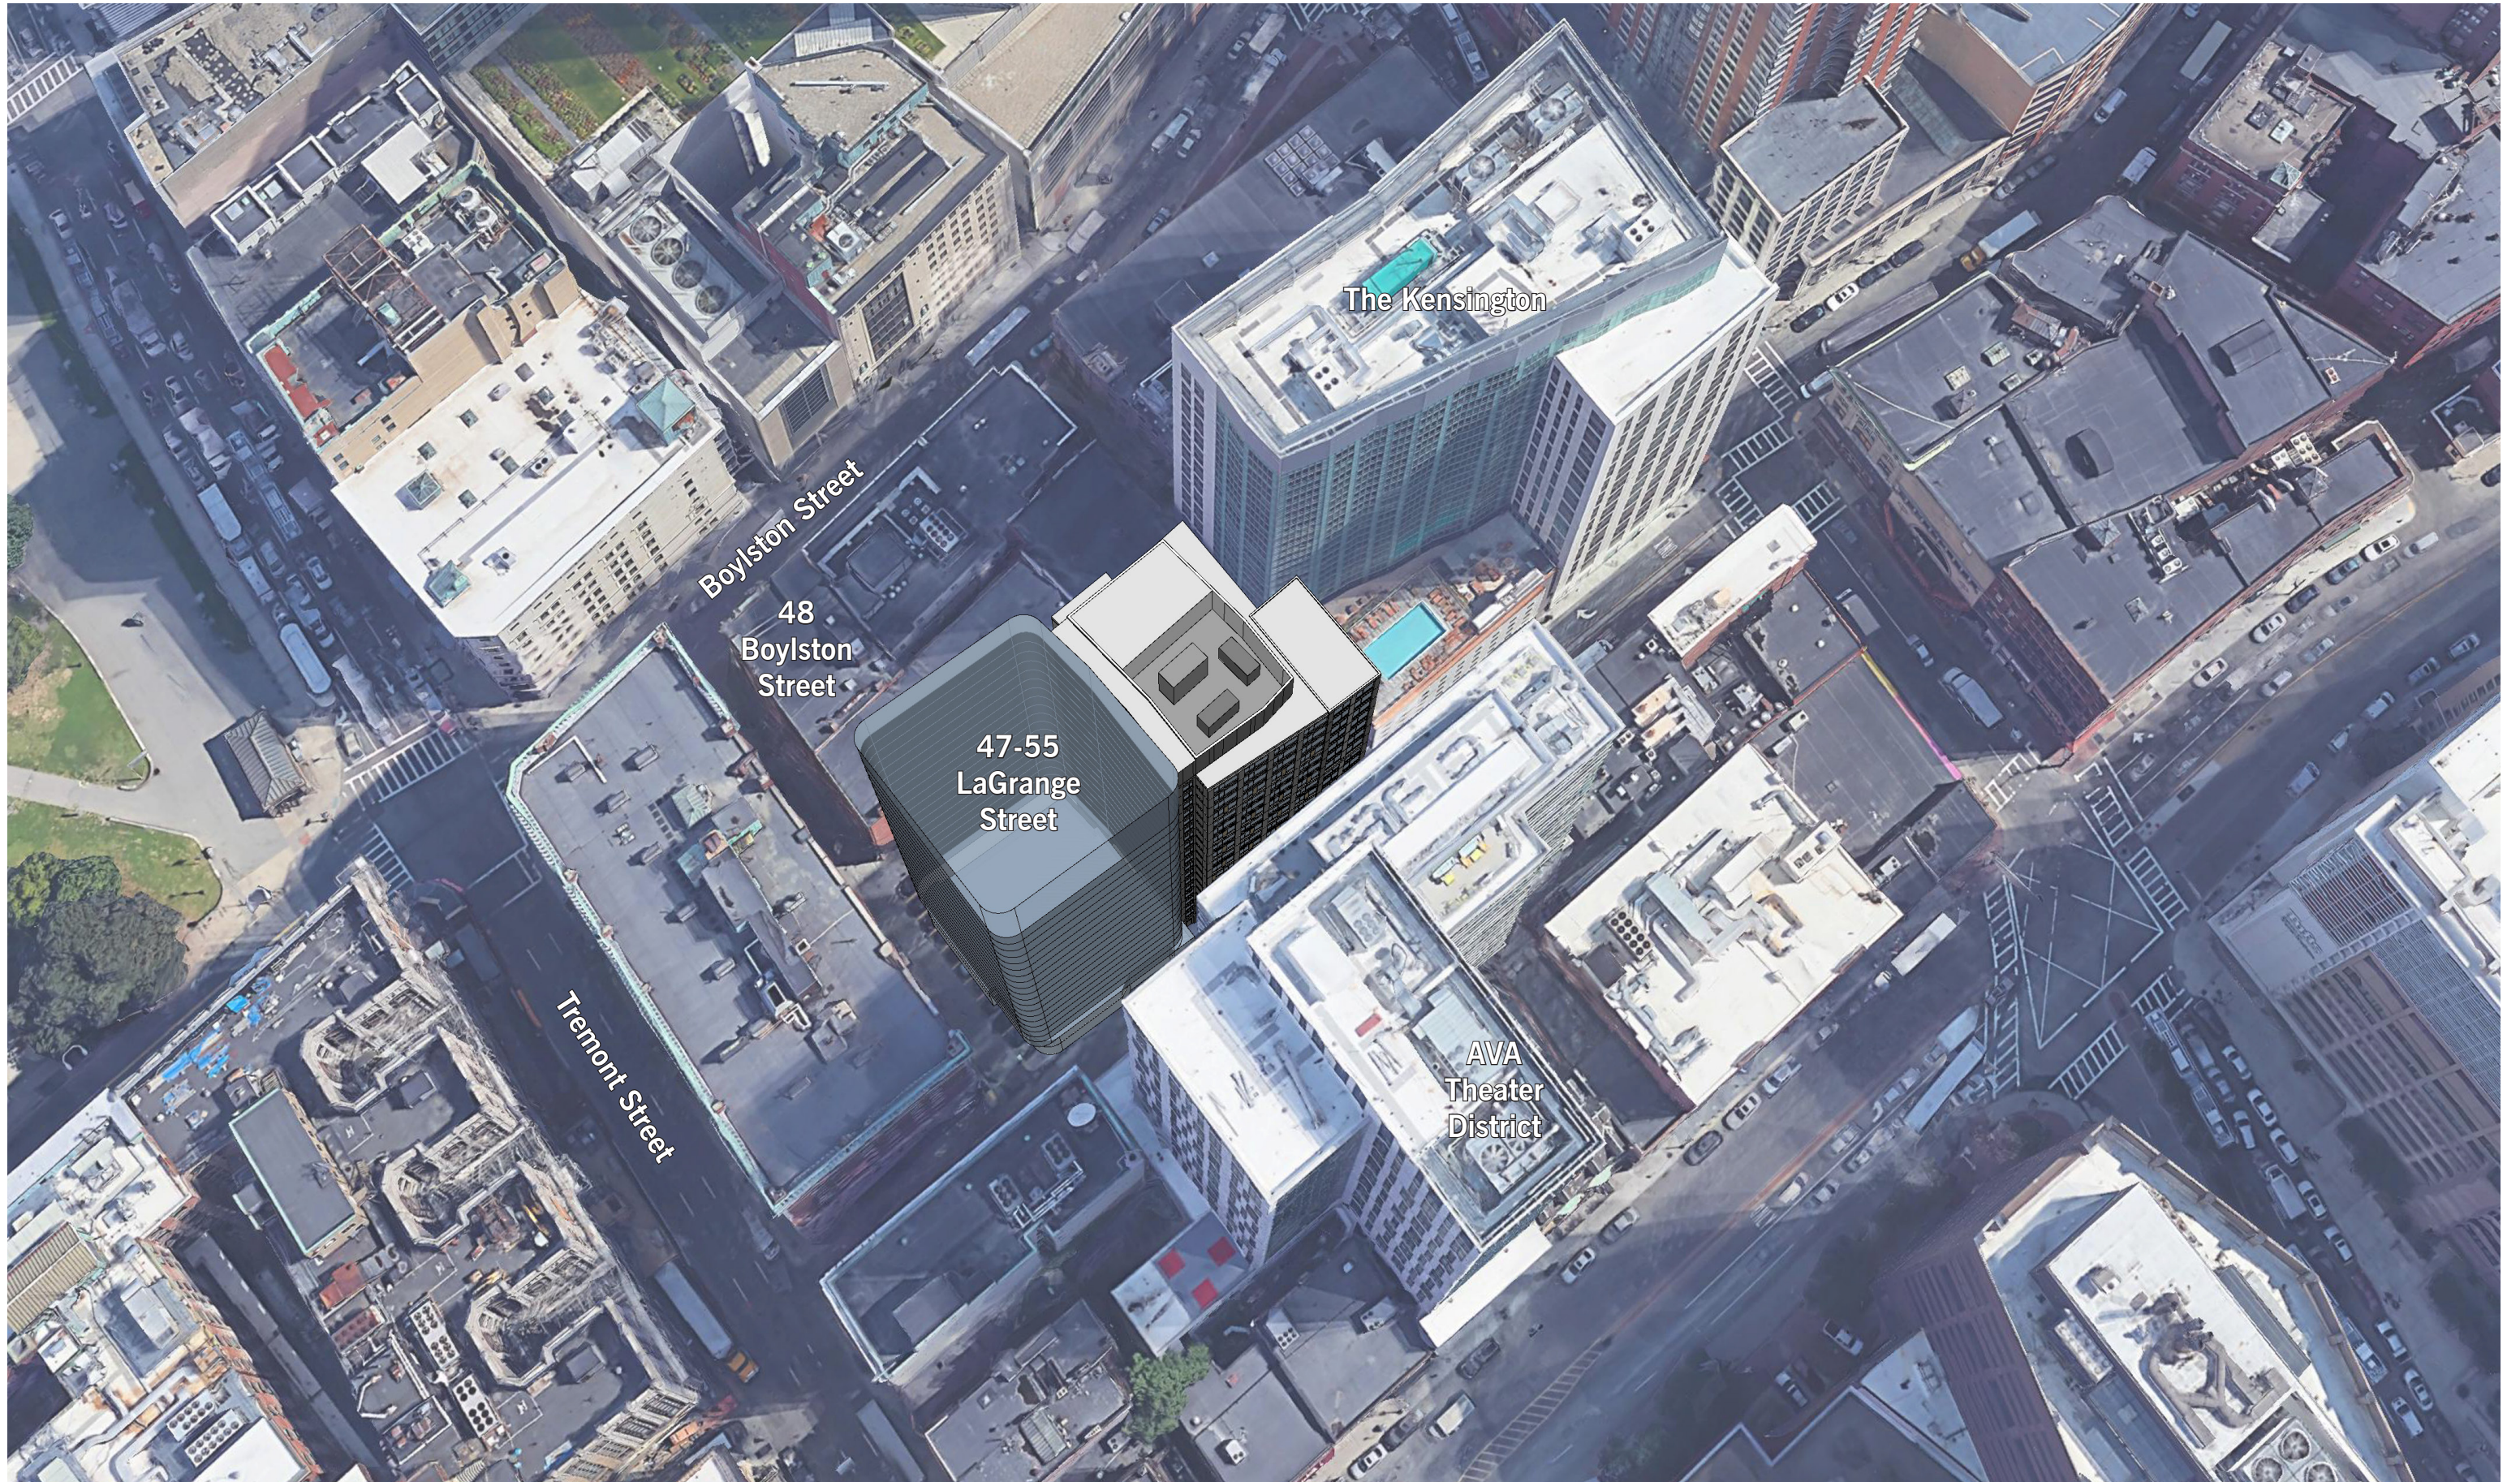






41 LaGrange Street

Boston, MA | November 28, 2018 | SFH 48 Boylston Street LLC | 17017 | © The Architectural Team, Inc.

Aerial Perspective





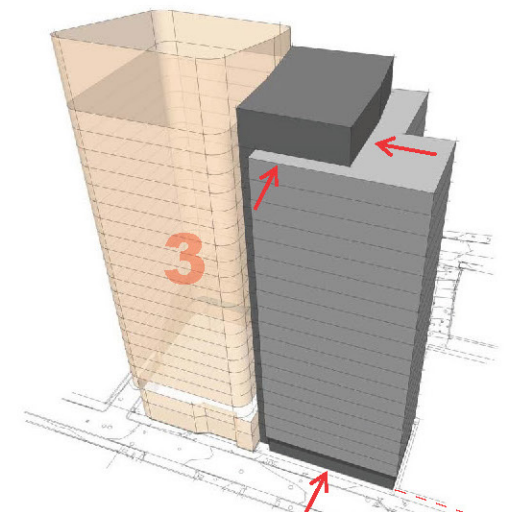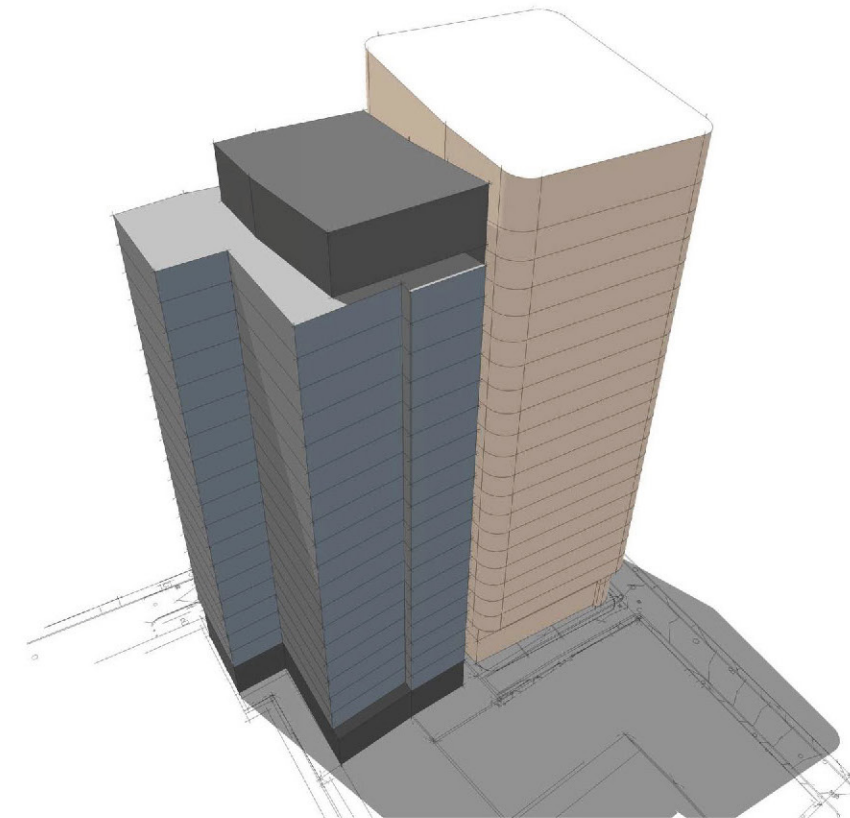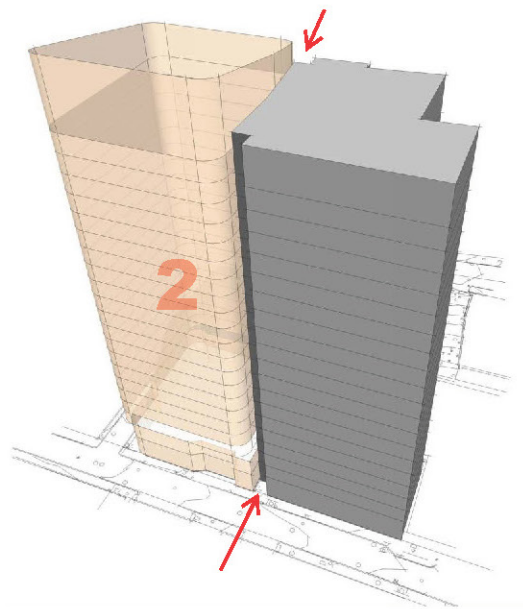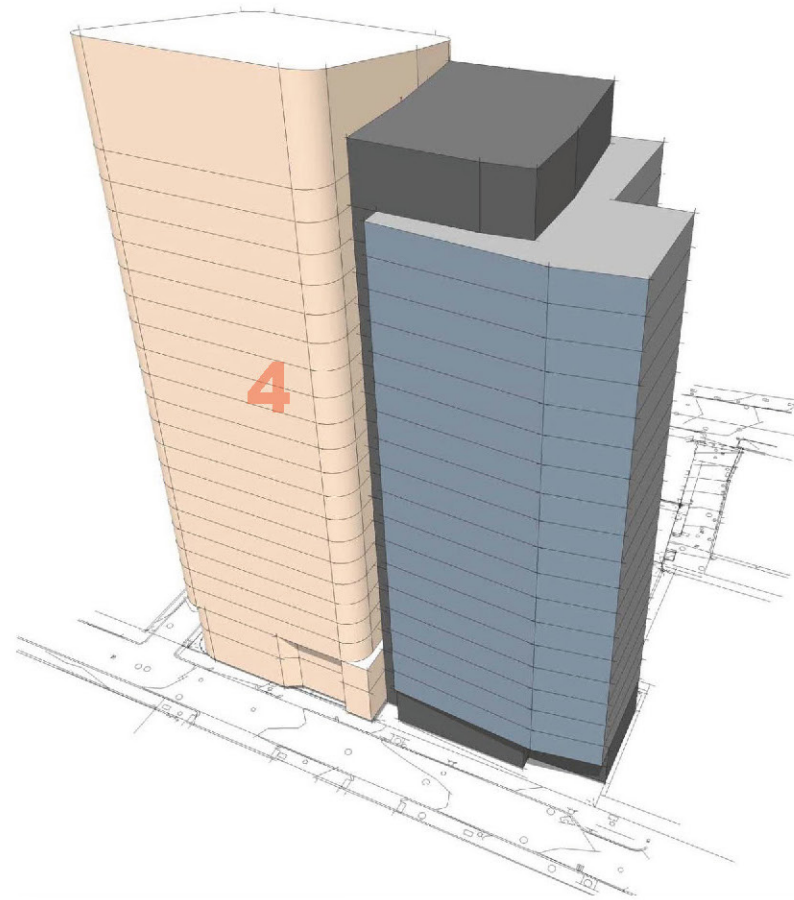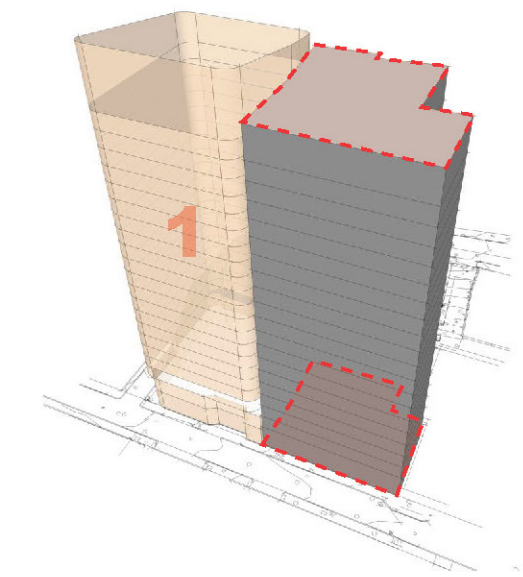



41 Lagrange Street

Boston, MA | November 28, 2018 | SFH 48 Boylston Street LLC | 17017 | © The Architectural Team, Inc.

Ground Floor Plan



tat



41 Lagrange Street

Boston, MA | November 28, 2018 | SFH 48 Boylston Street LLC | 17017 | © The Architectural Team, Inc.

Typical Floors 2-7



tat




41 Lagrange Street


Boston, MA | November 28, 2018 | SFH 48 Boylston Street LLC | 17017 | © The Architectural Team, Inc.


Typical Floors 8-19




tat

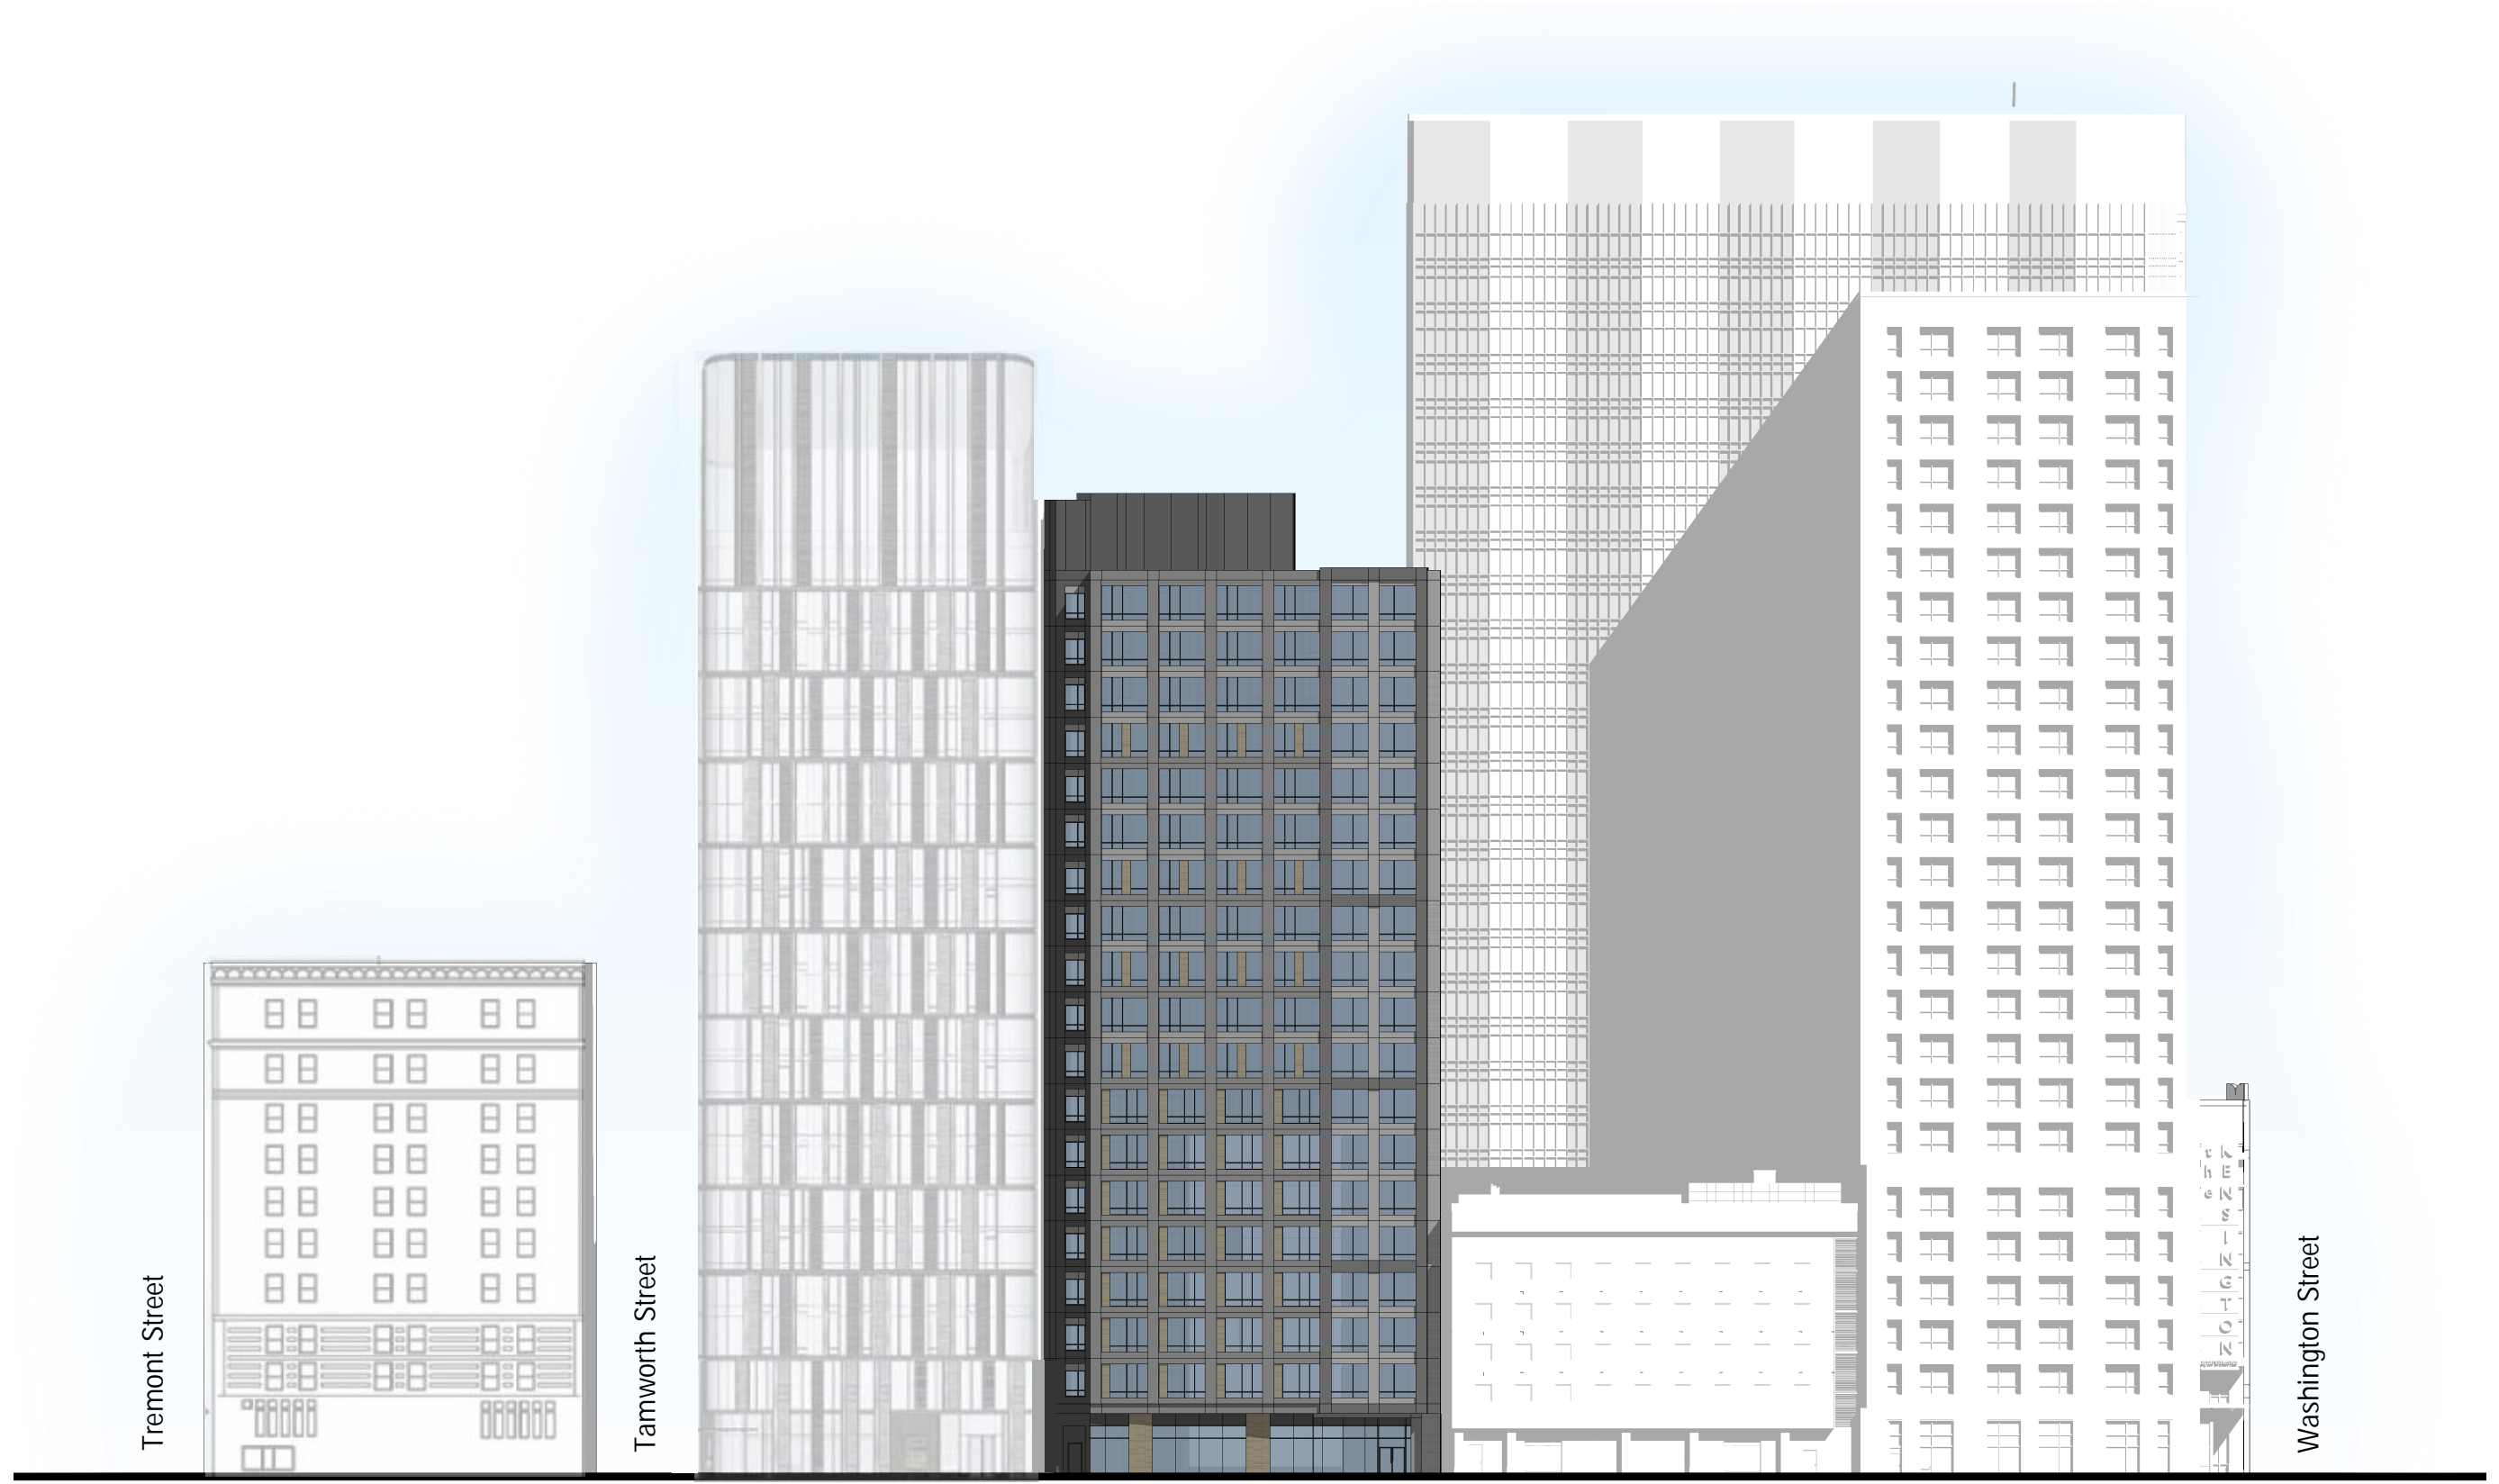

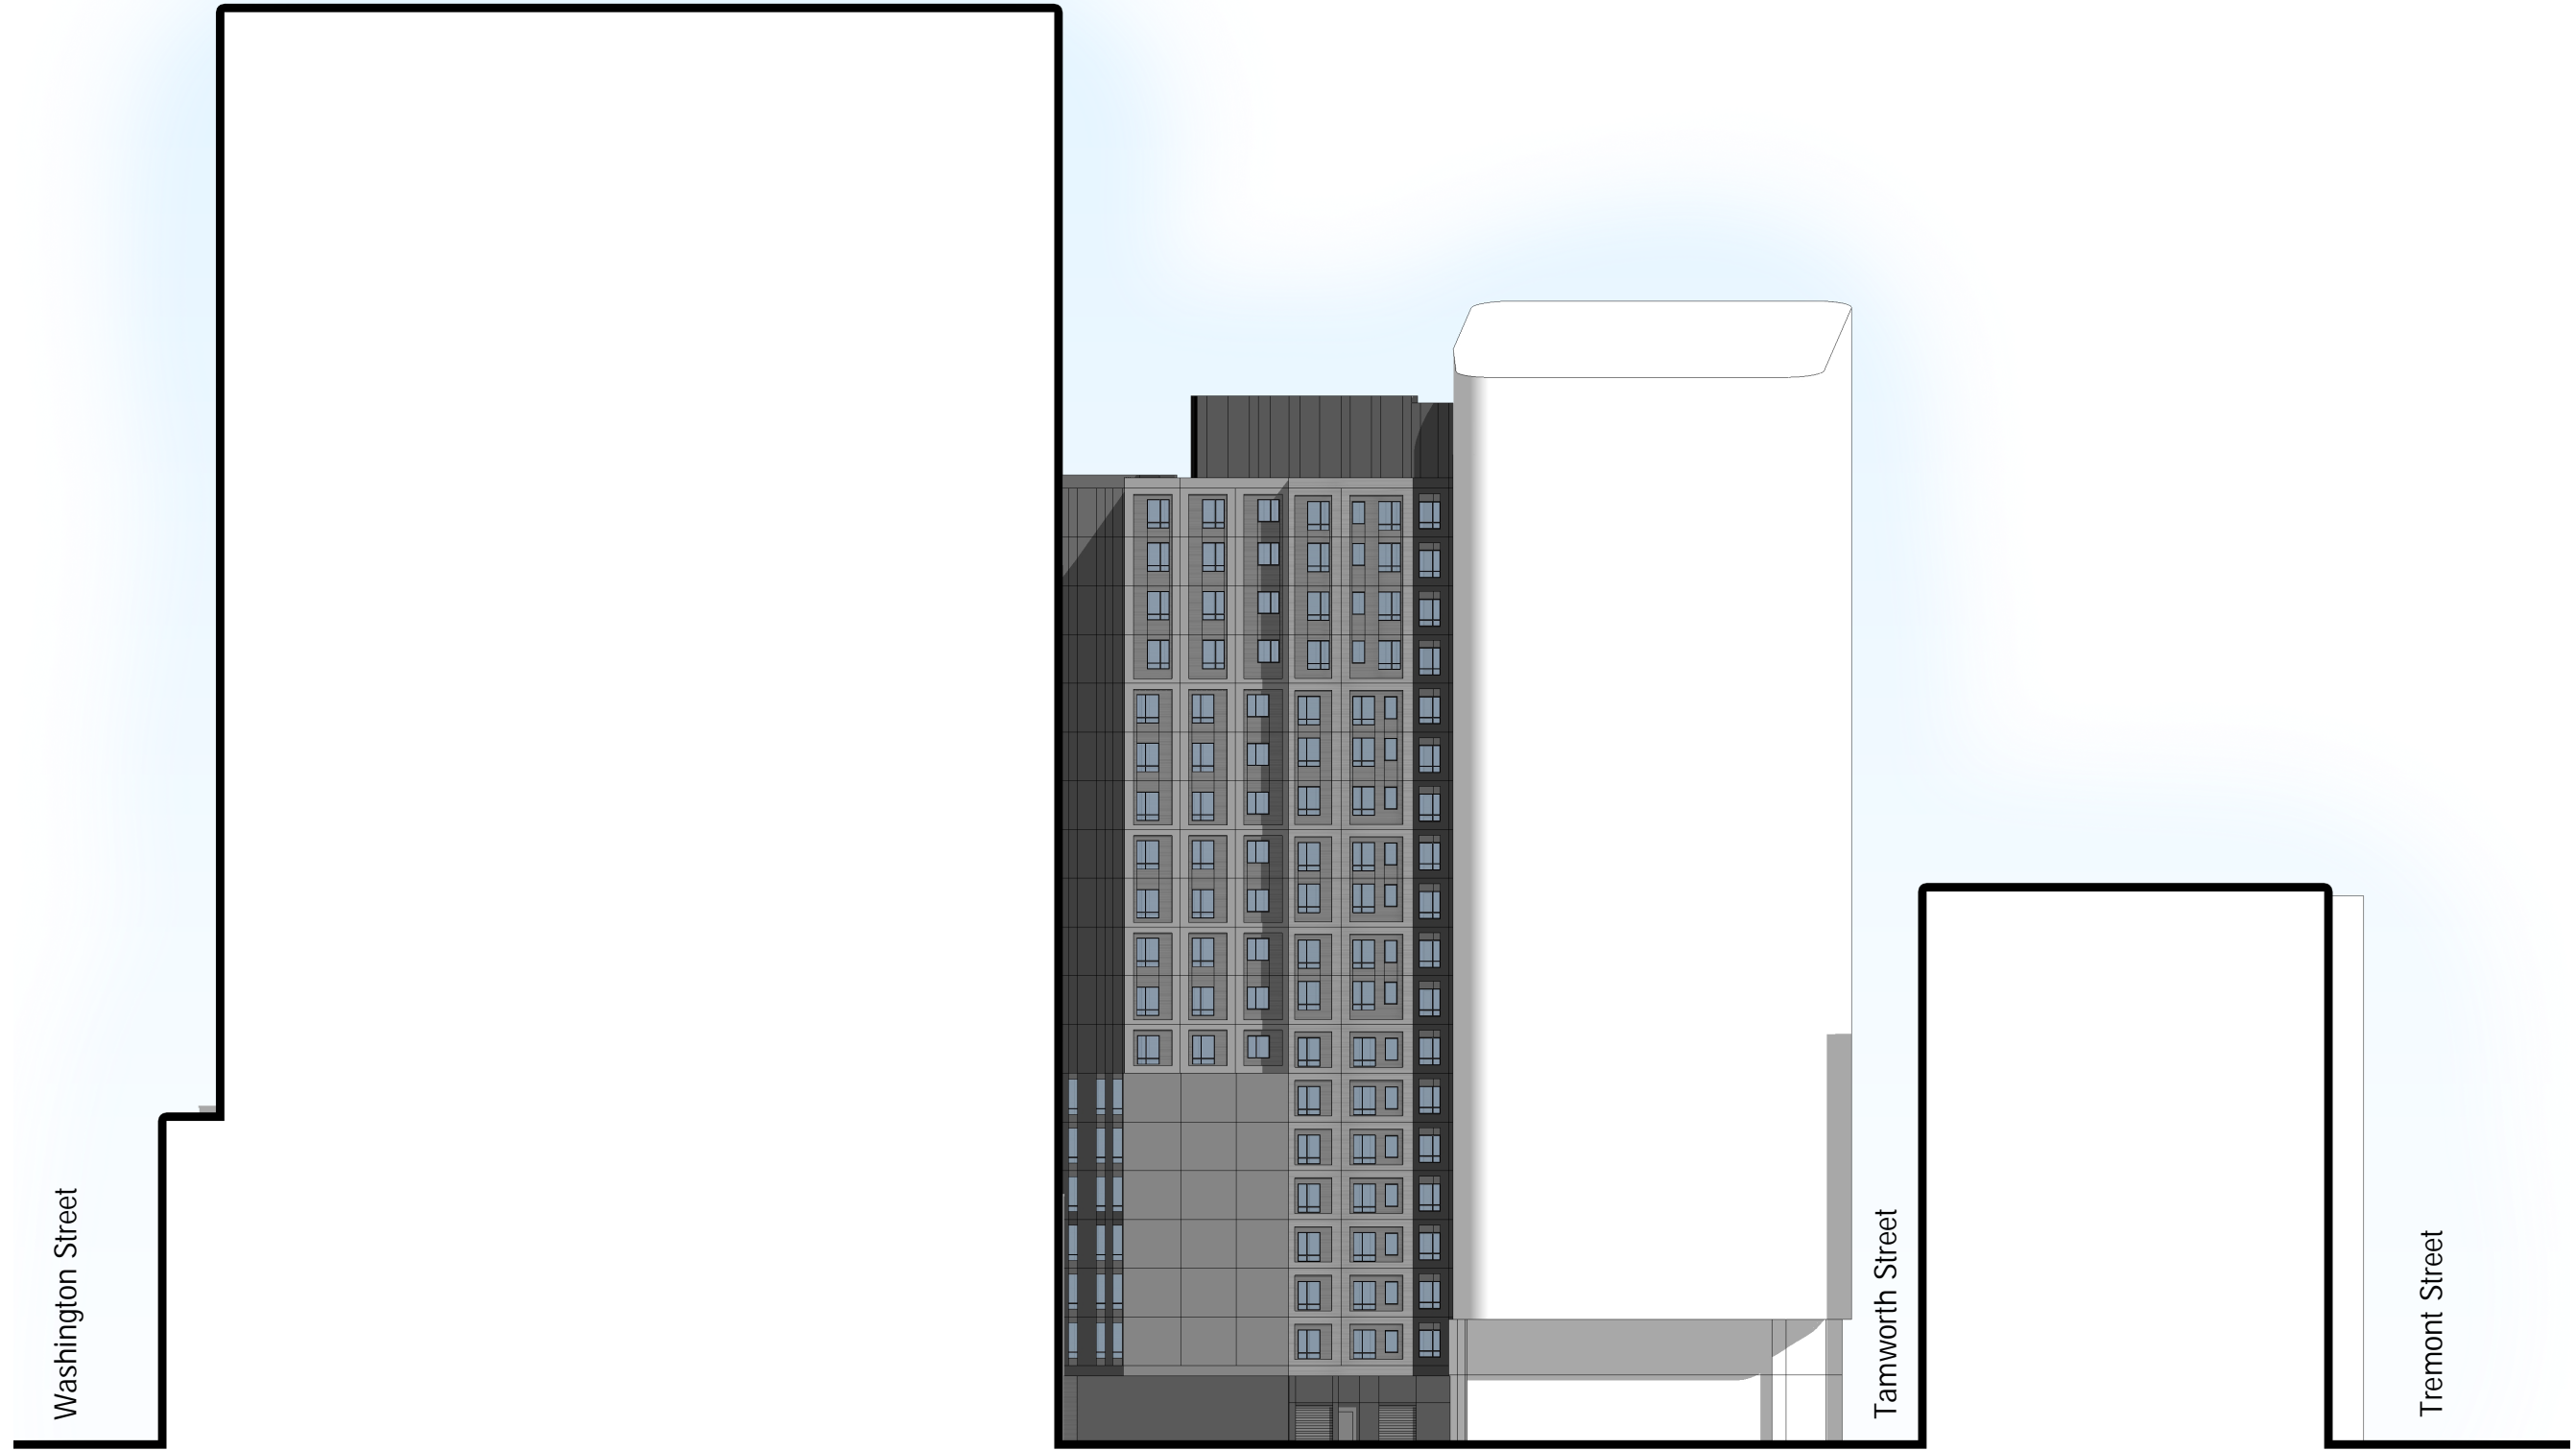

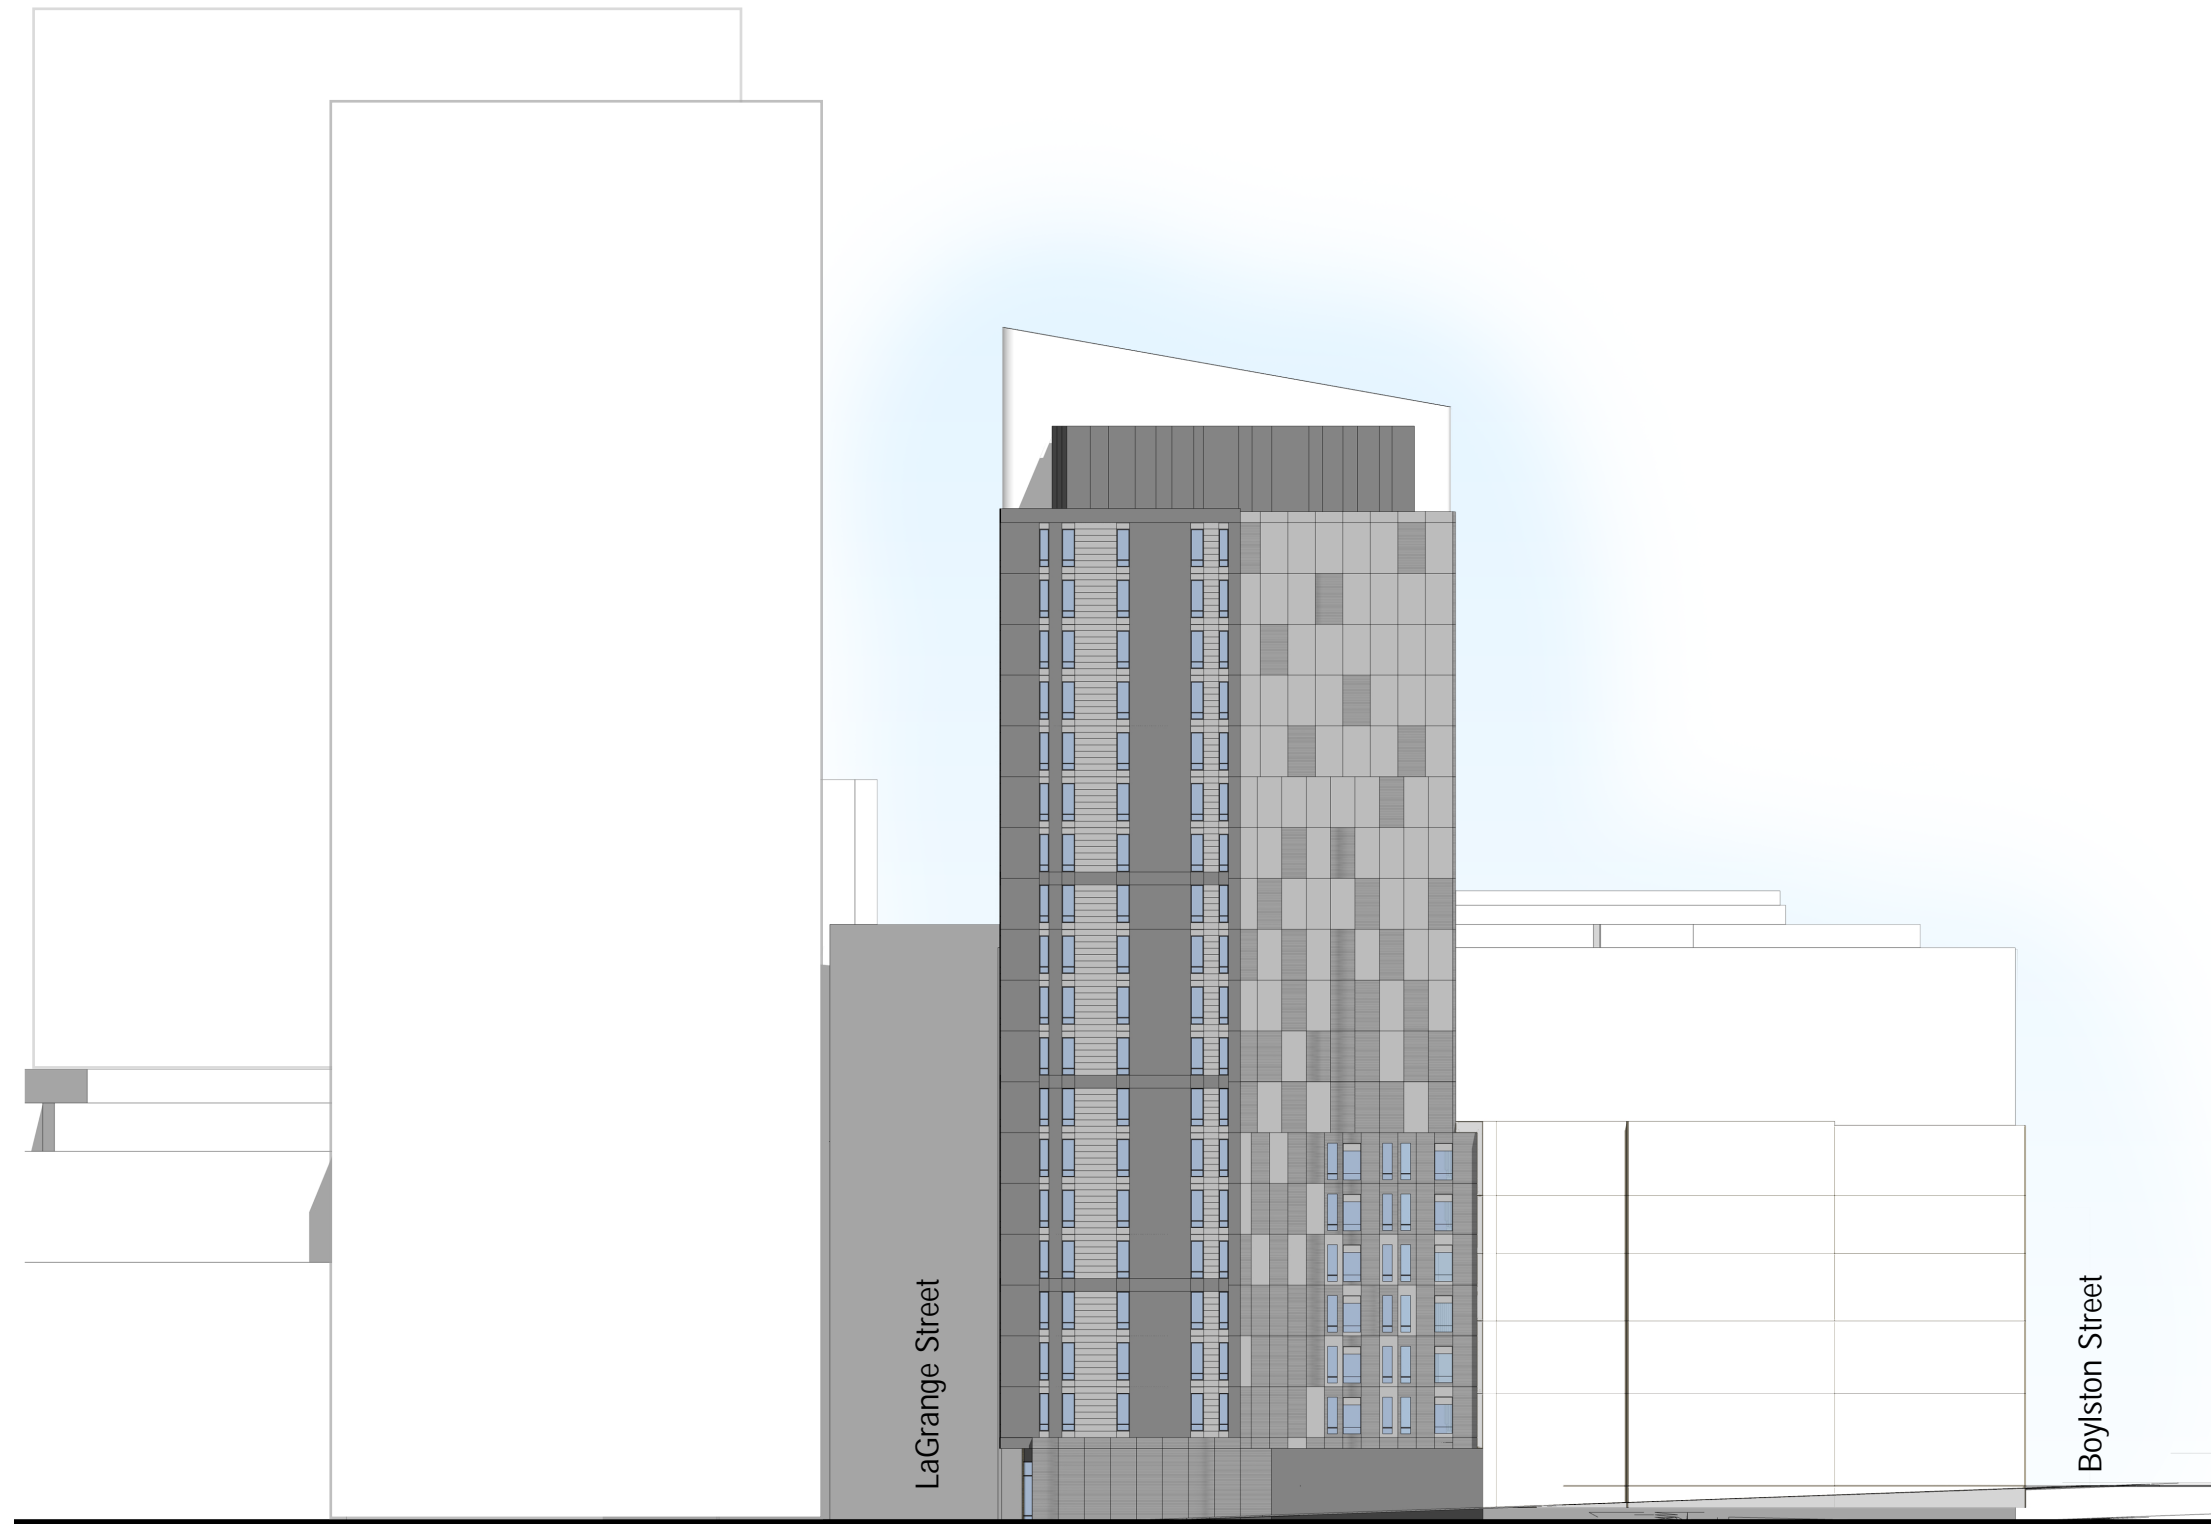

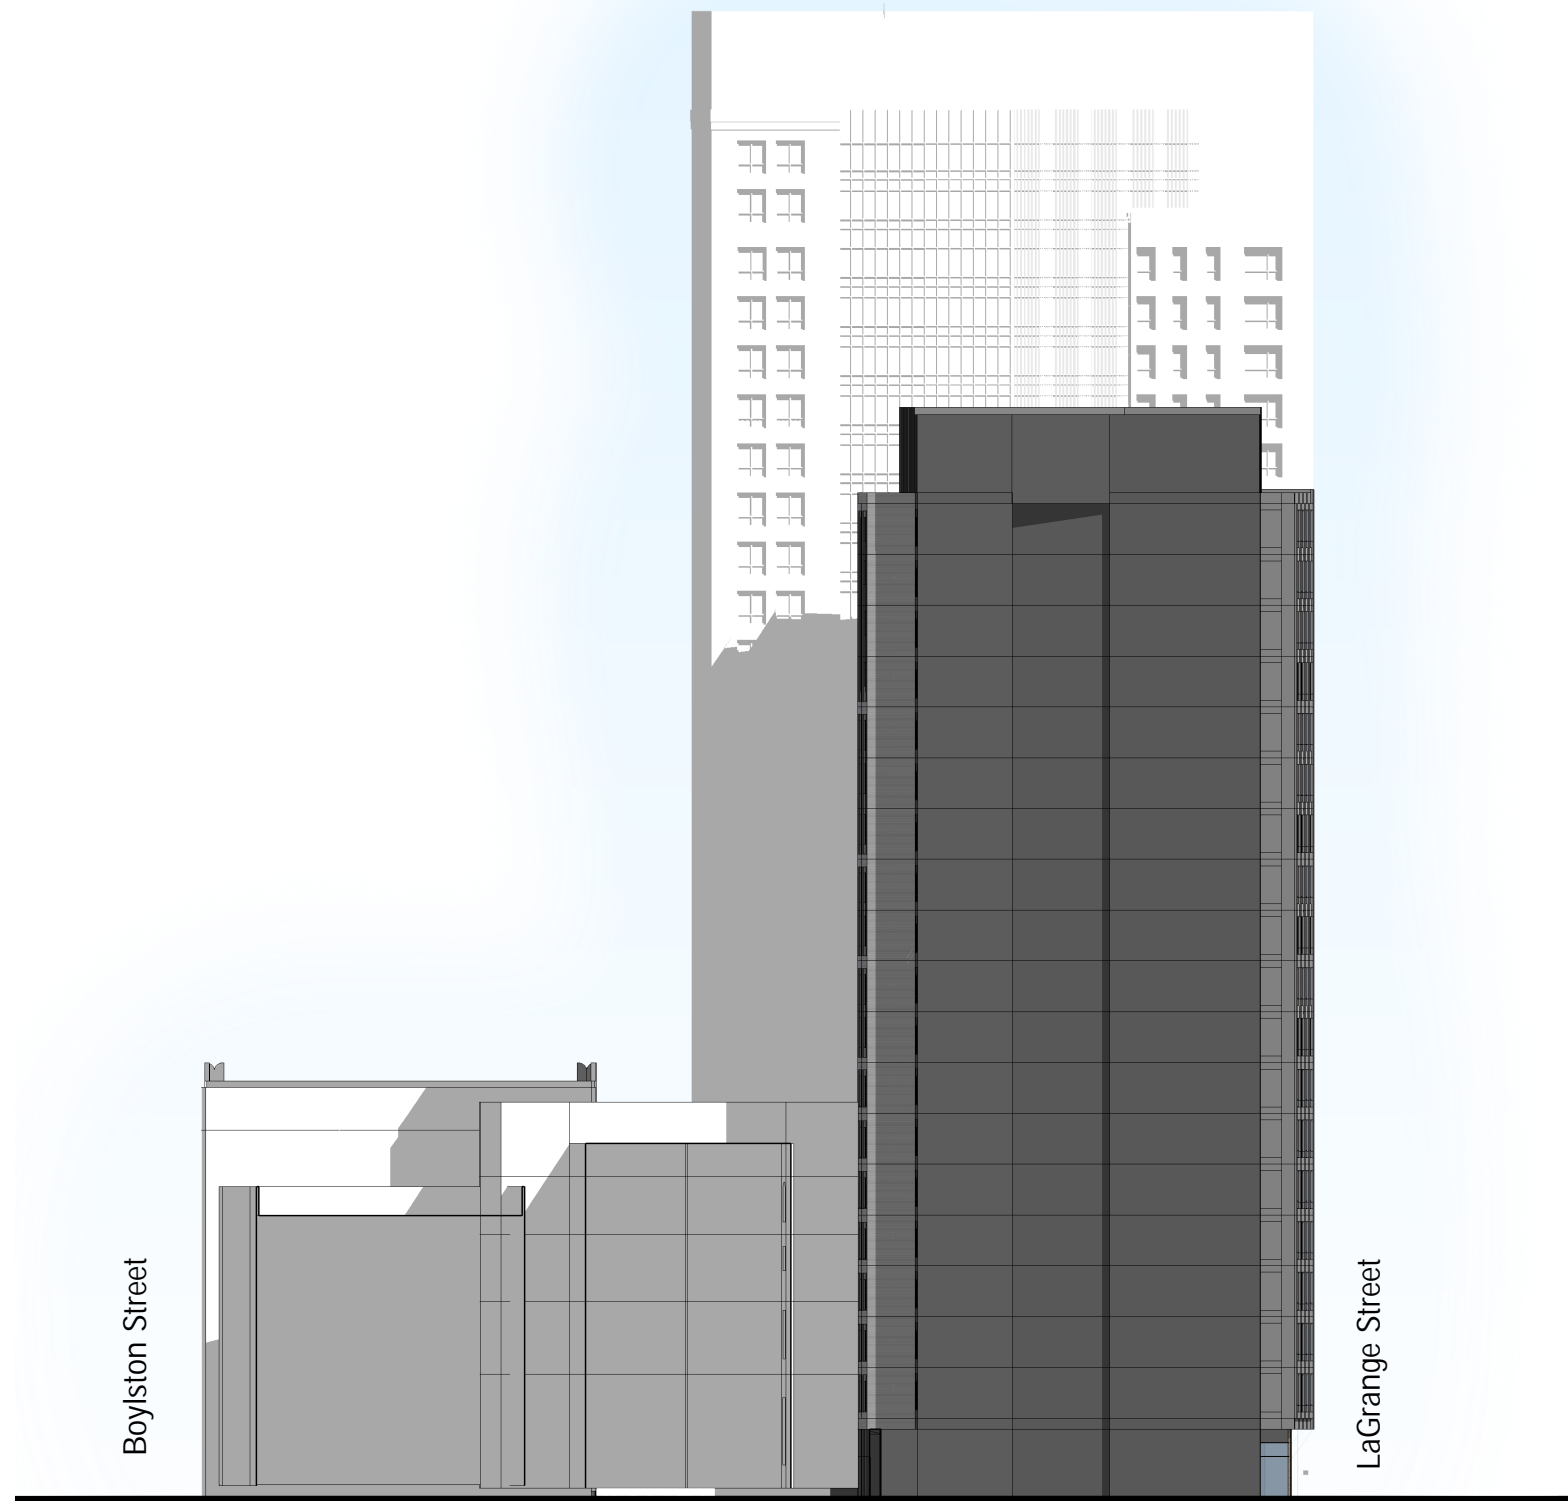

Boylston Street

LaGrange Street



41 Lagrange Street

Boston, MA | November 28, 2018 | SFH 48 Boylston Street LLC | 17017 | © The Architectural Team, Inc.

Entry Detail

tat



41 Lagrange Street

Boston, MA | November 28, 2018 | SFH 48 Boylston Street LLC | 17017 | © The Architectural Team, Inc.

Entry Detail

tat



41 LaGrange Street

View from LaGrange Street



41 Lagrange Street

View from LaGrange Street



41 Lagrange Street

View from Washington Street



41 Lagrange Street


View from Harrison Avenue





tat


41 LaGrange Street
December 4, 2018


October 21 Shadow Studies

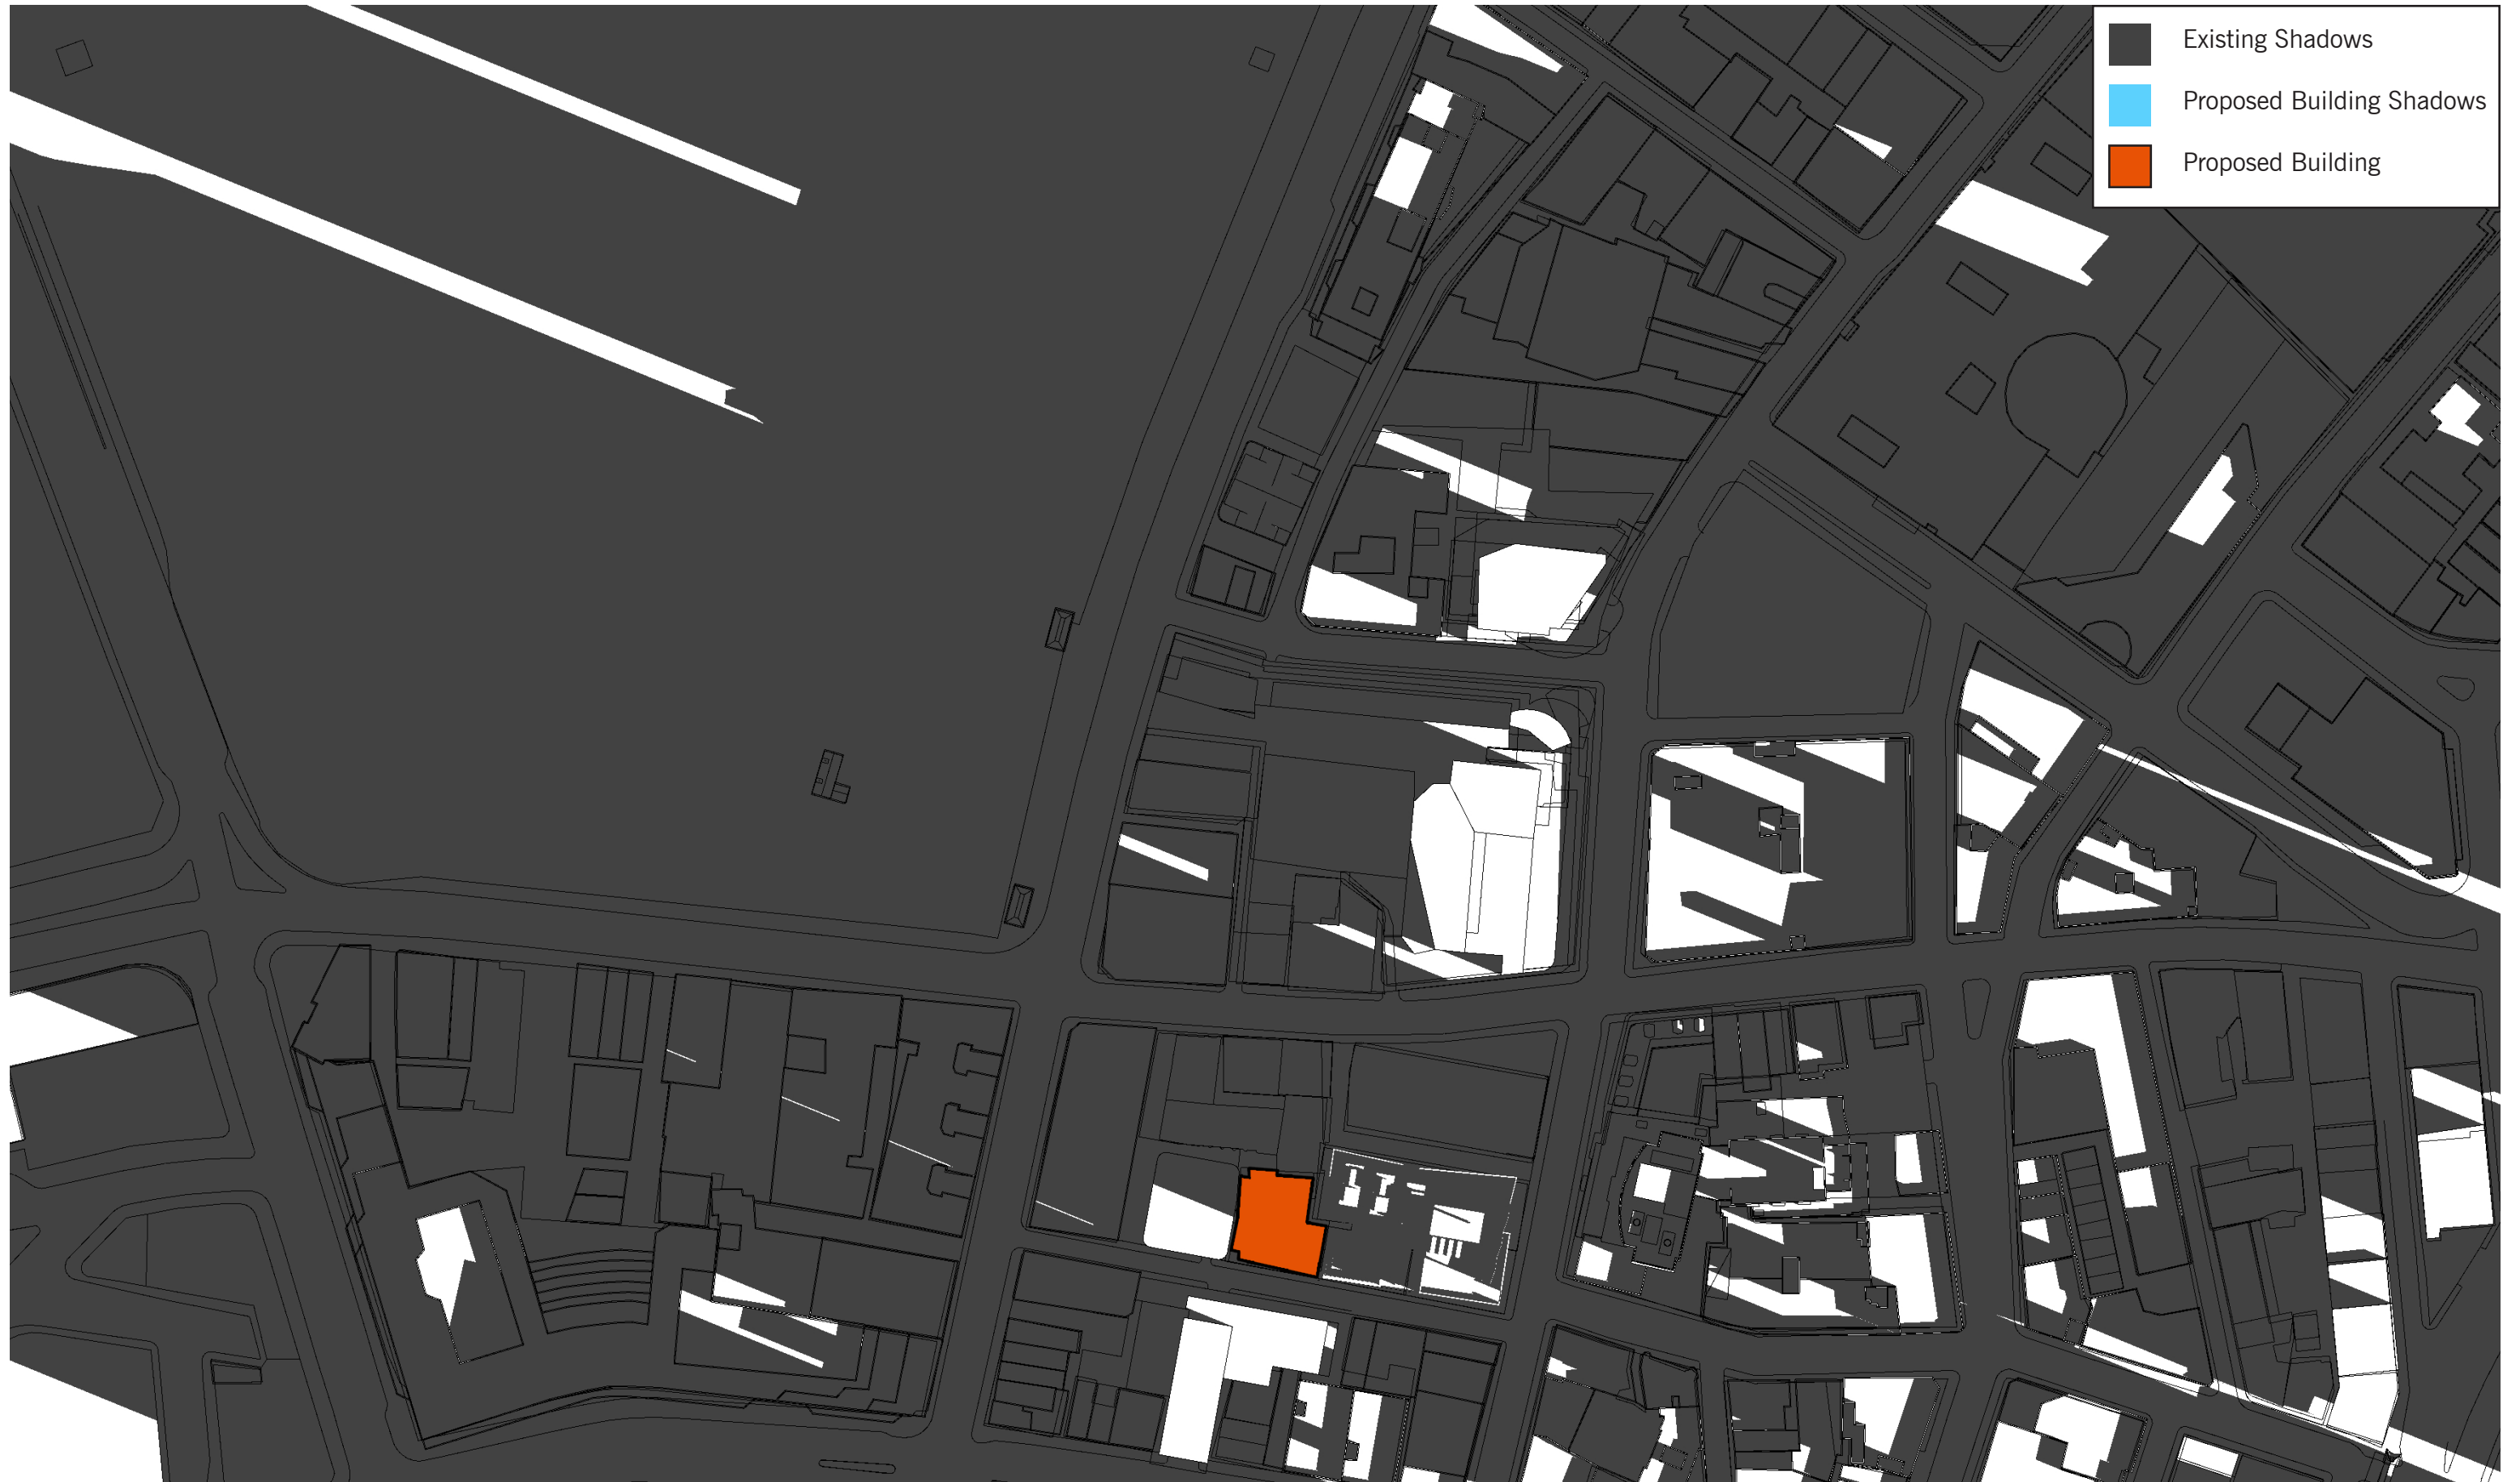


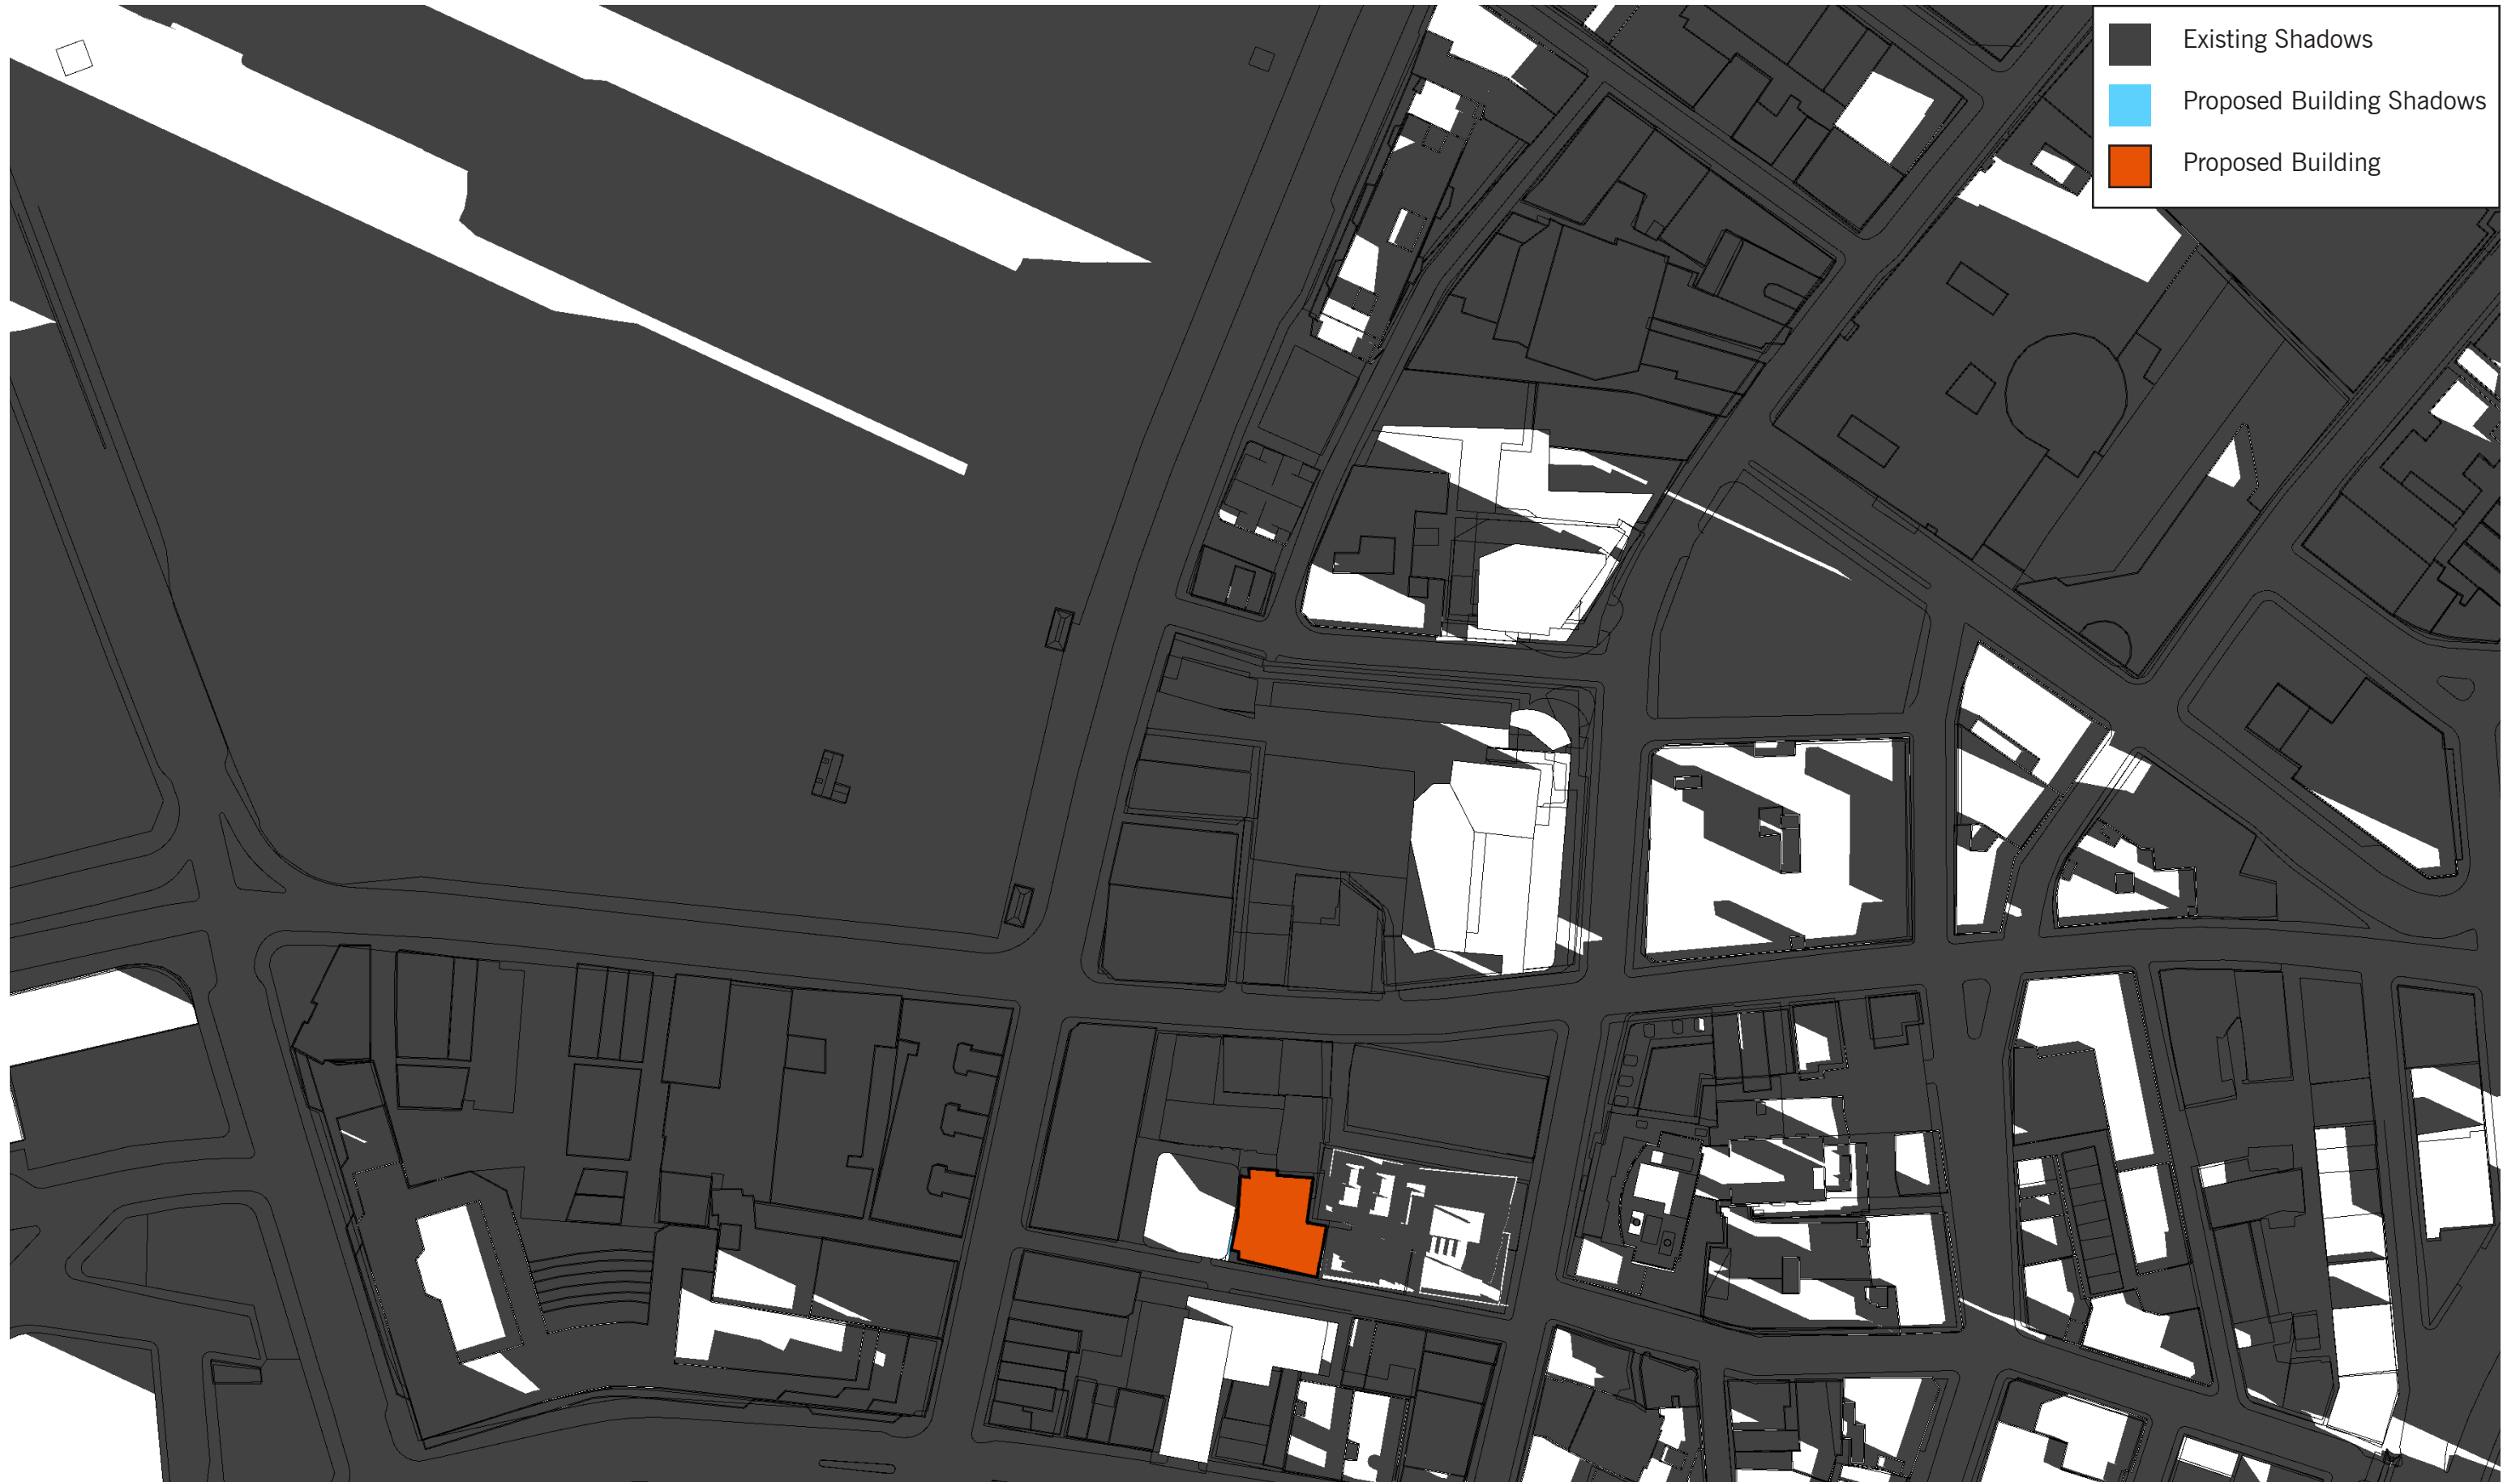


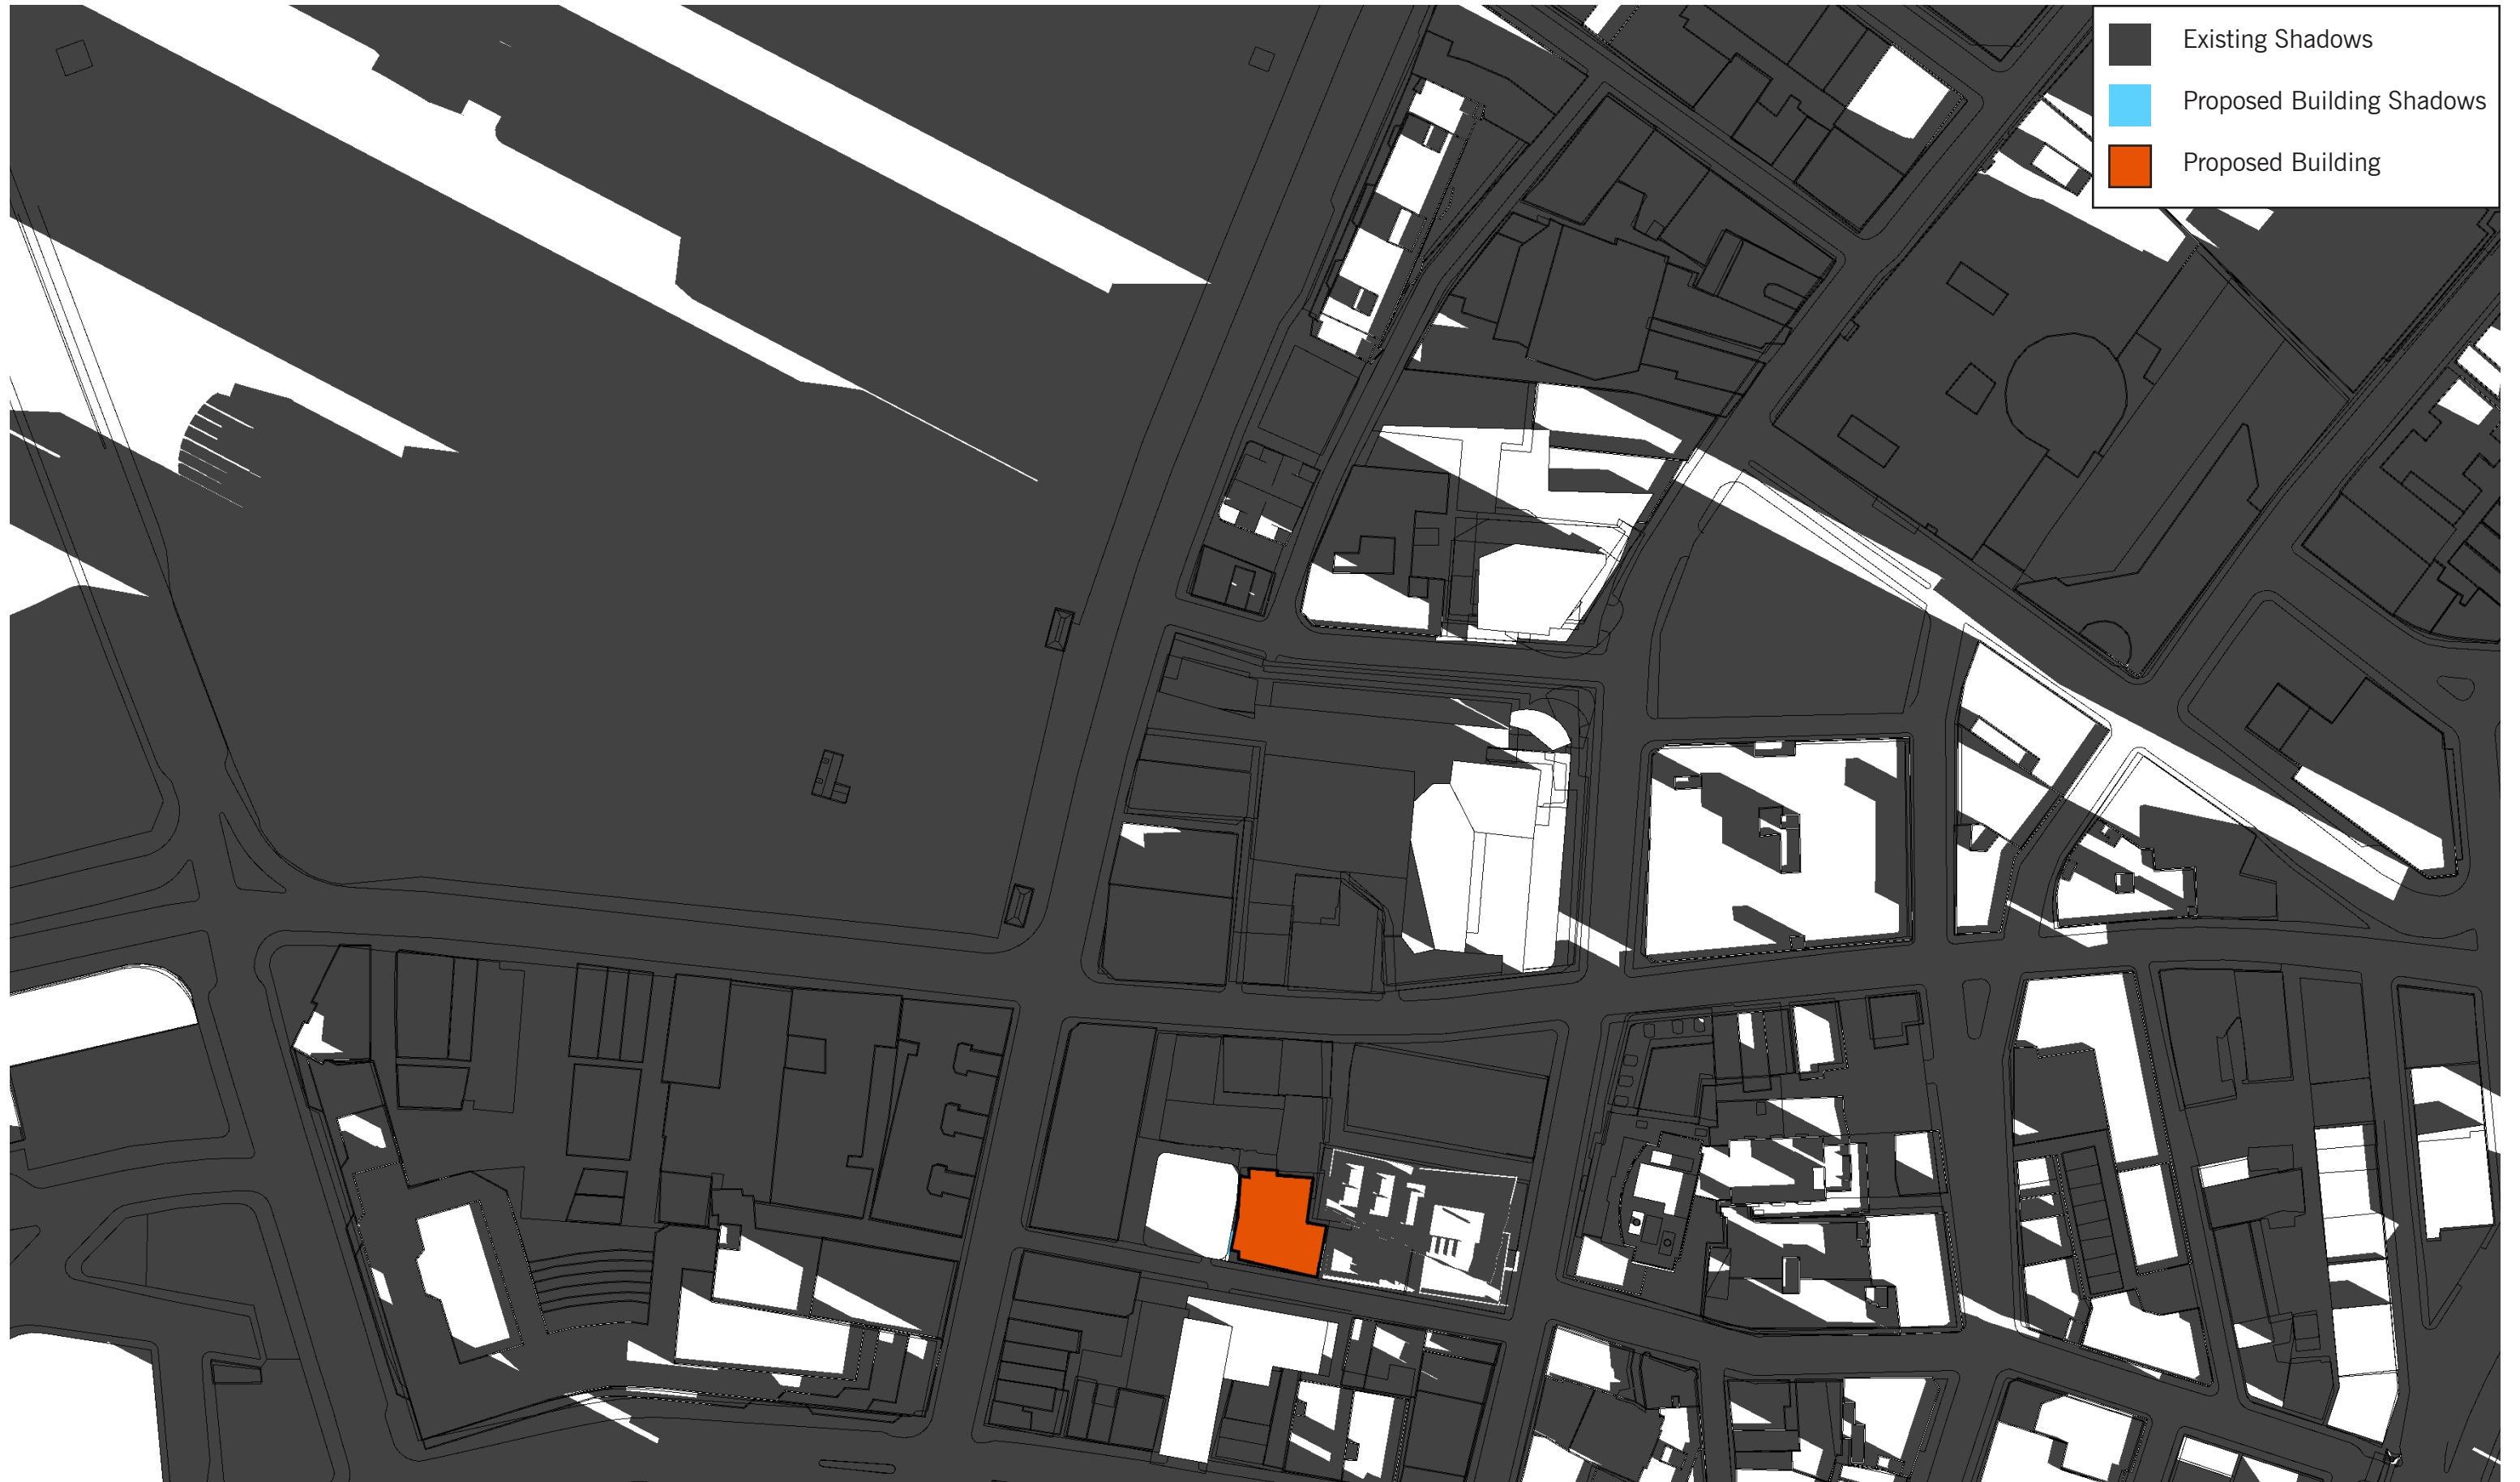


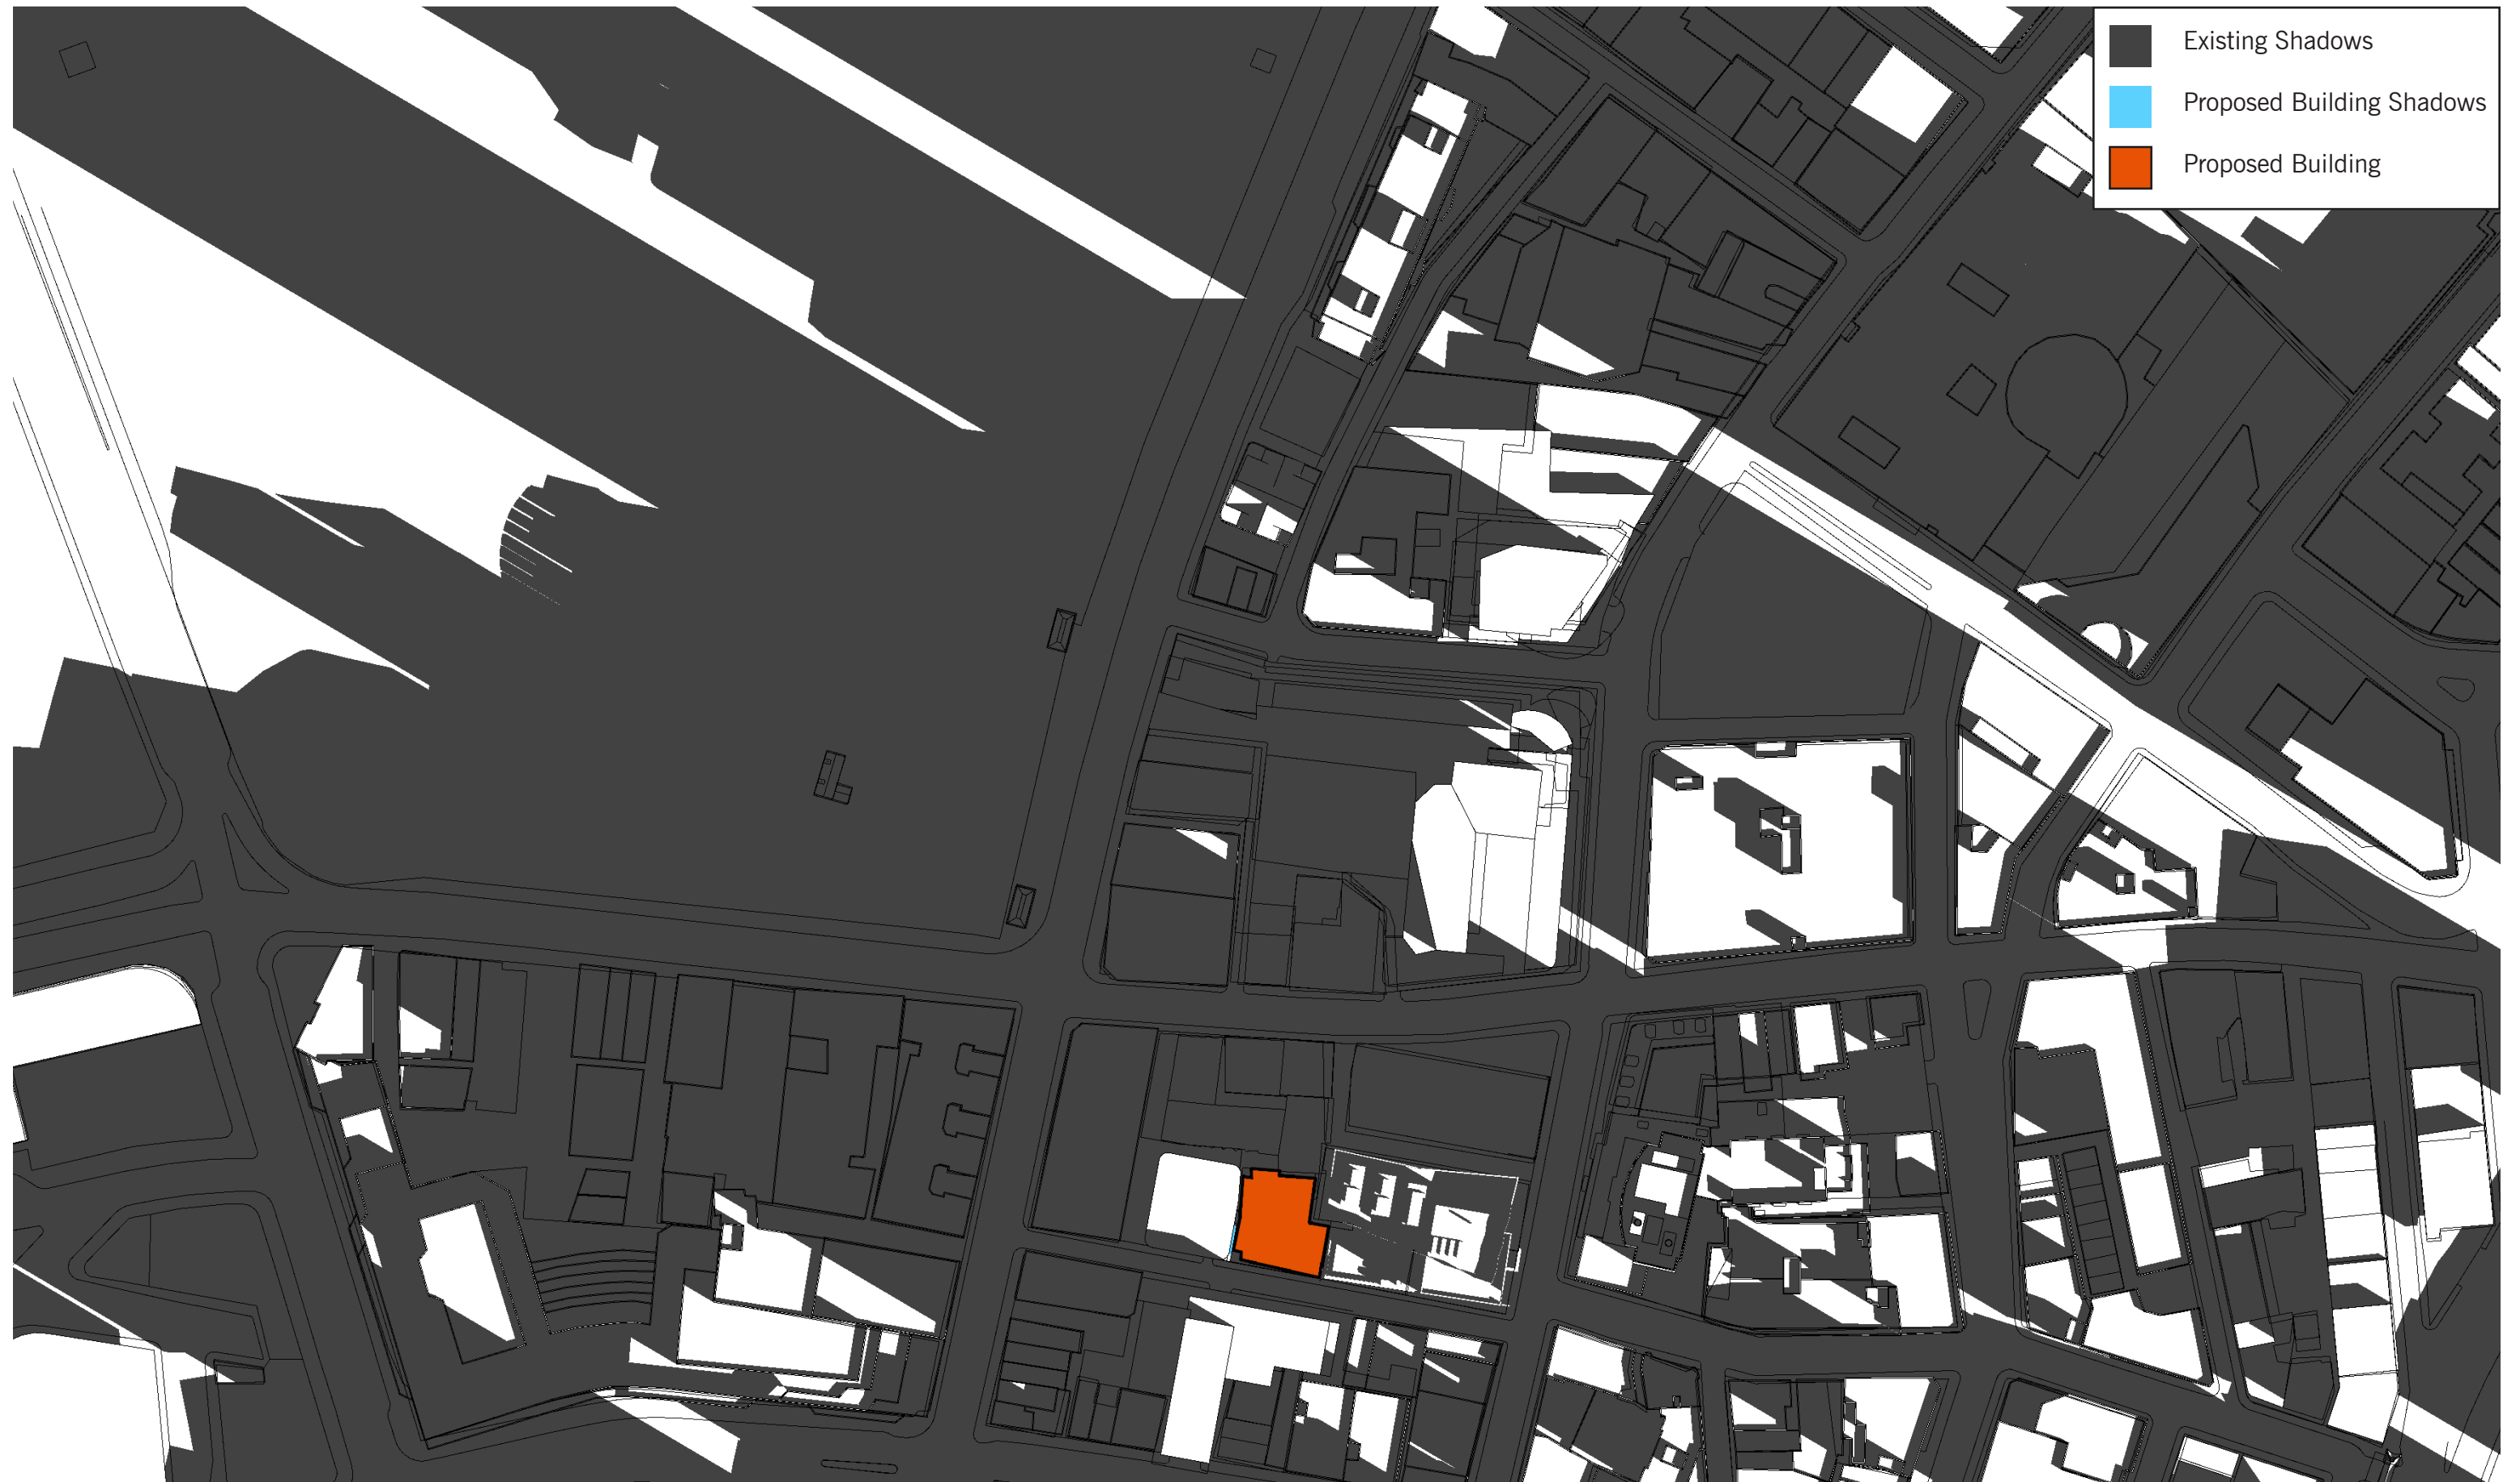


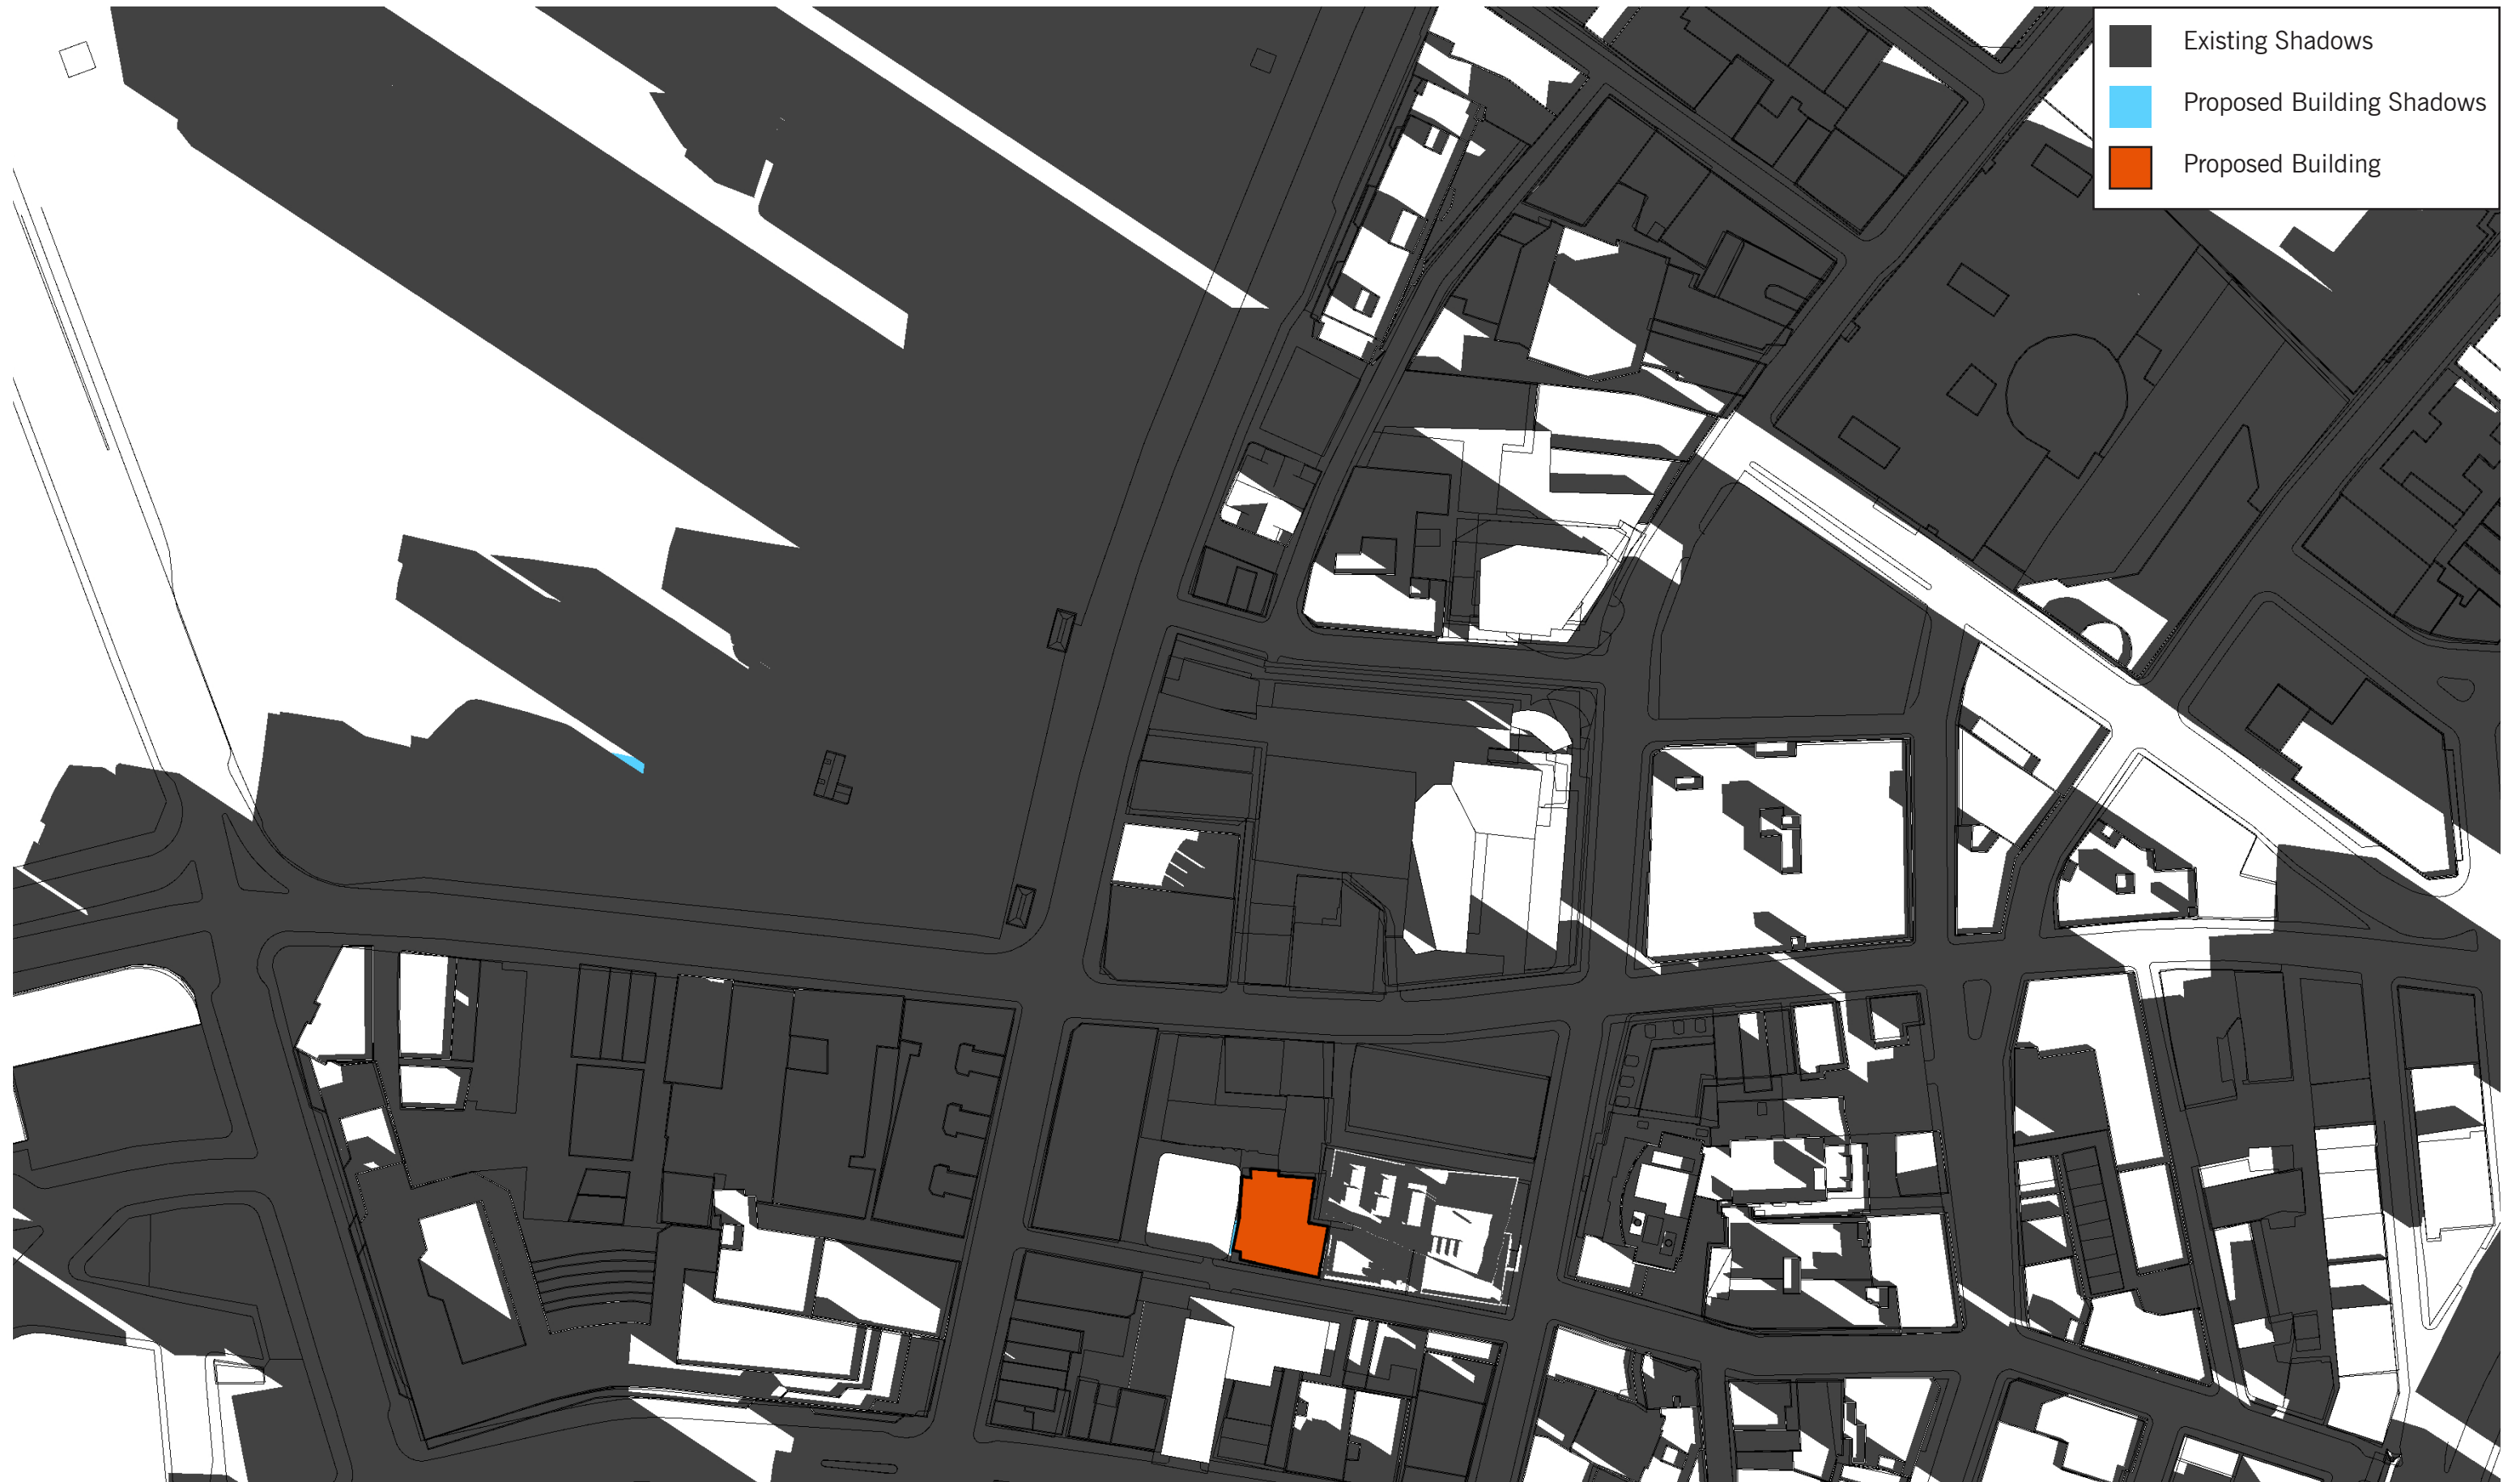


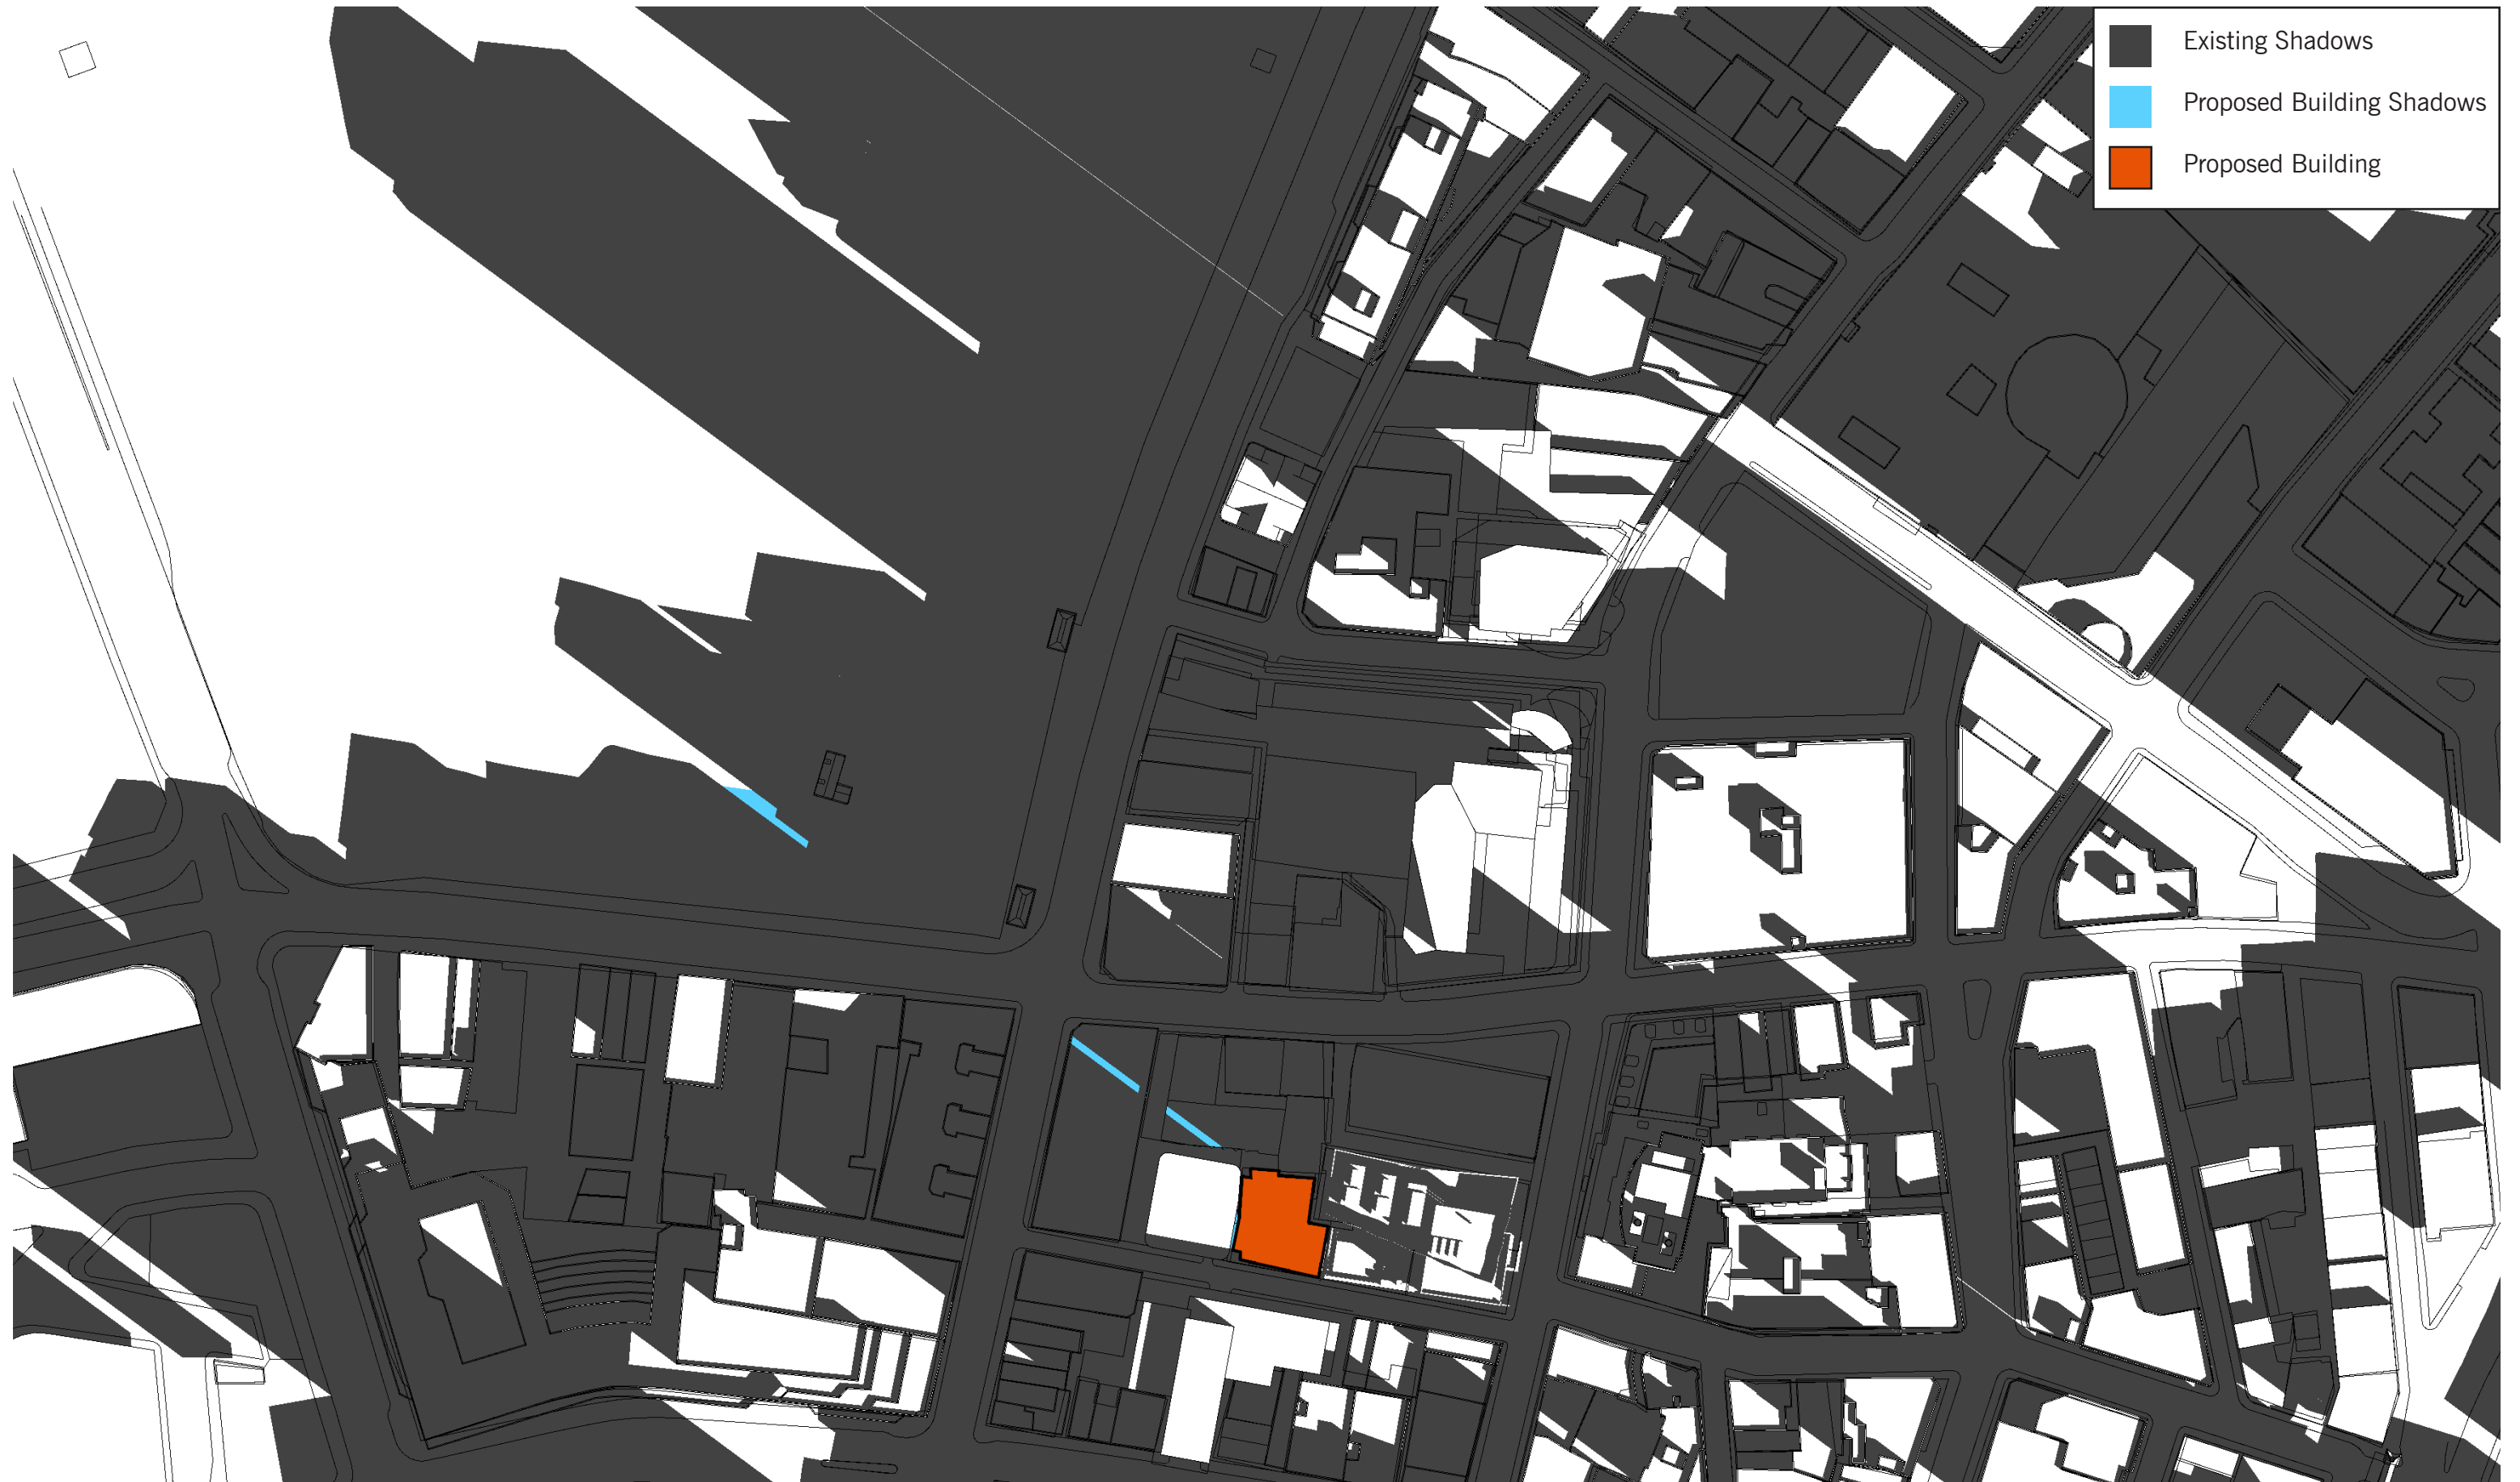


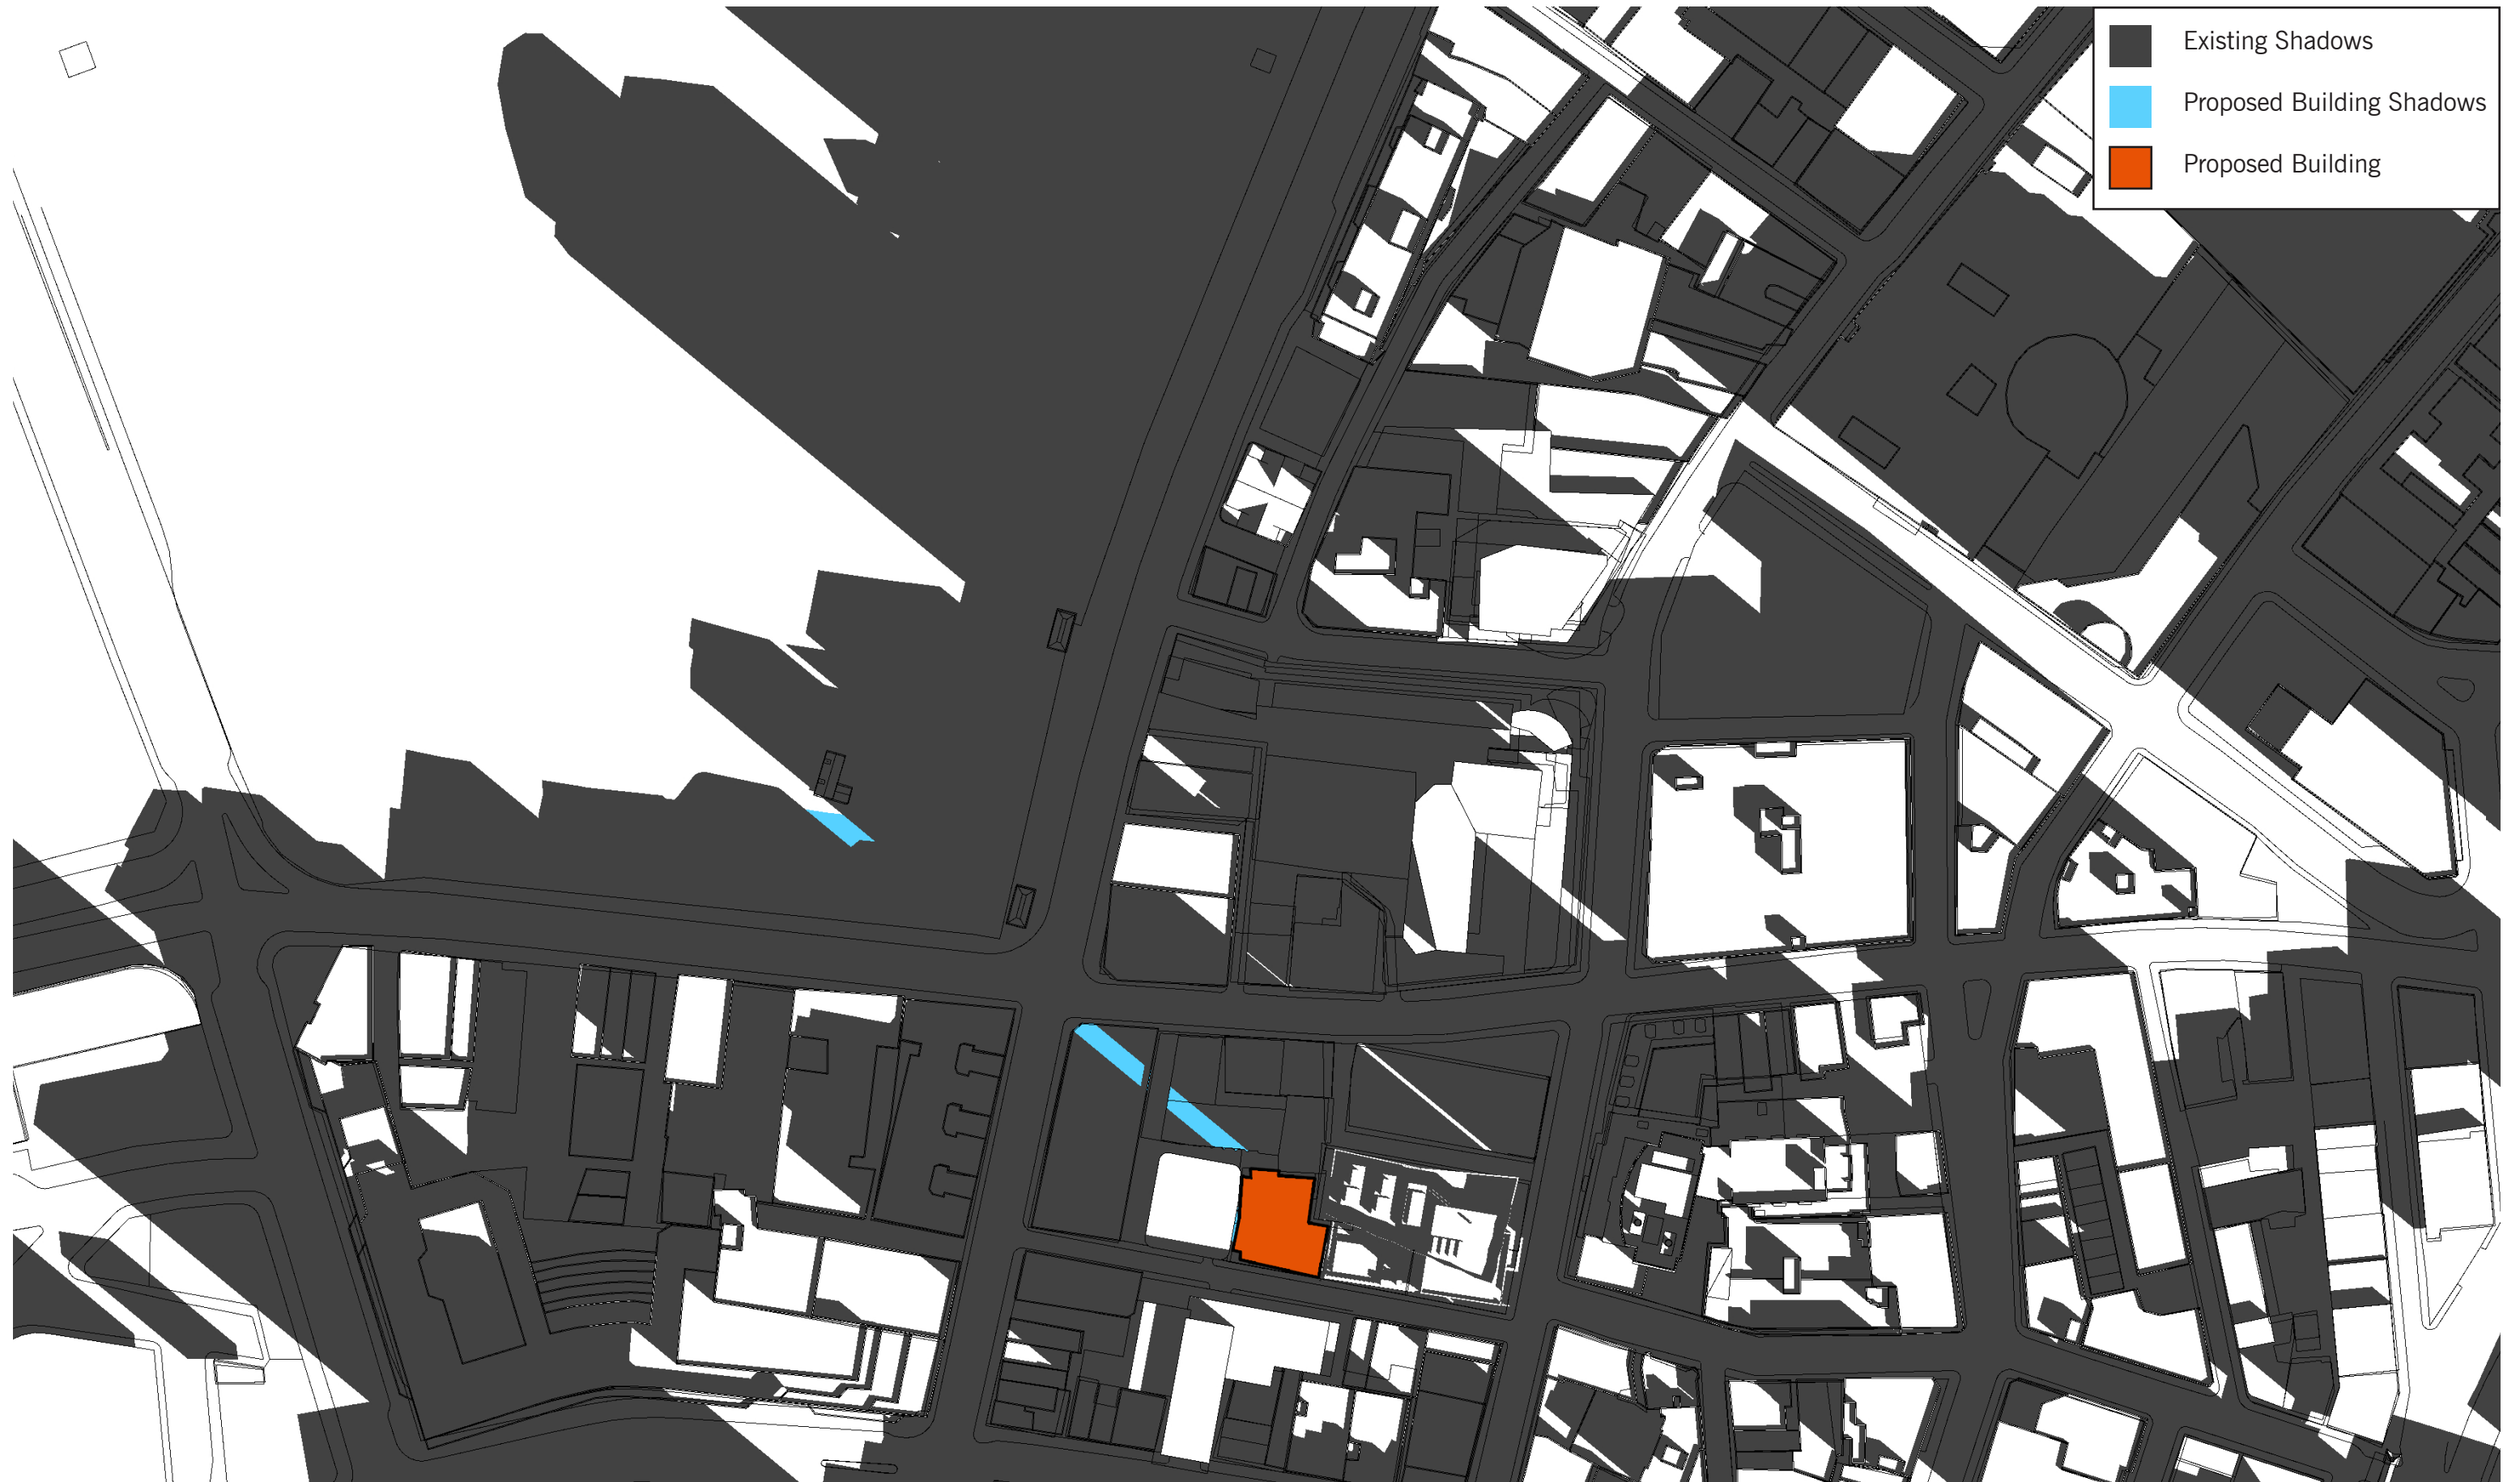

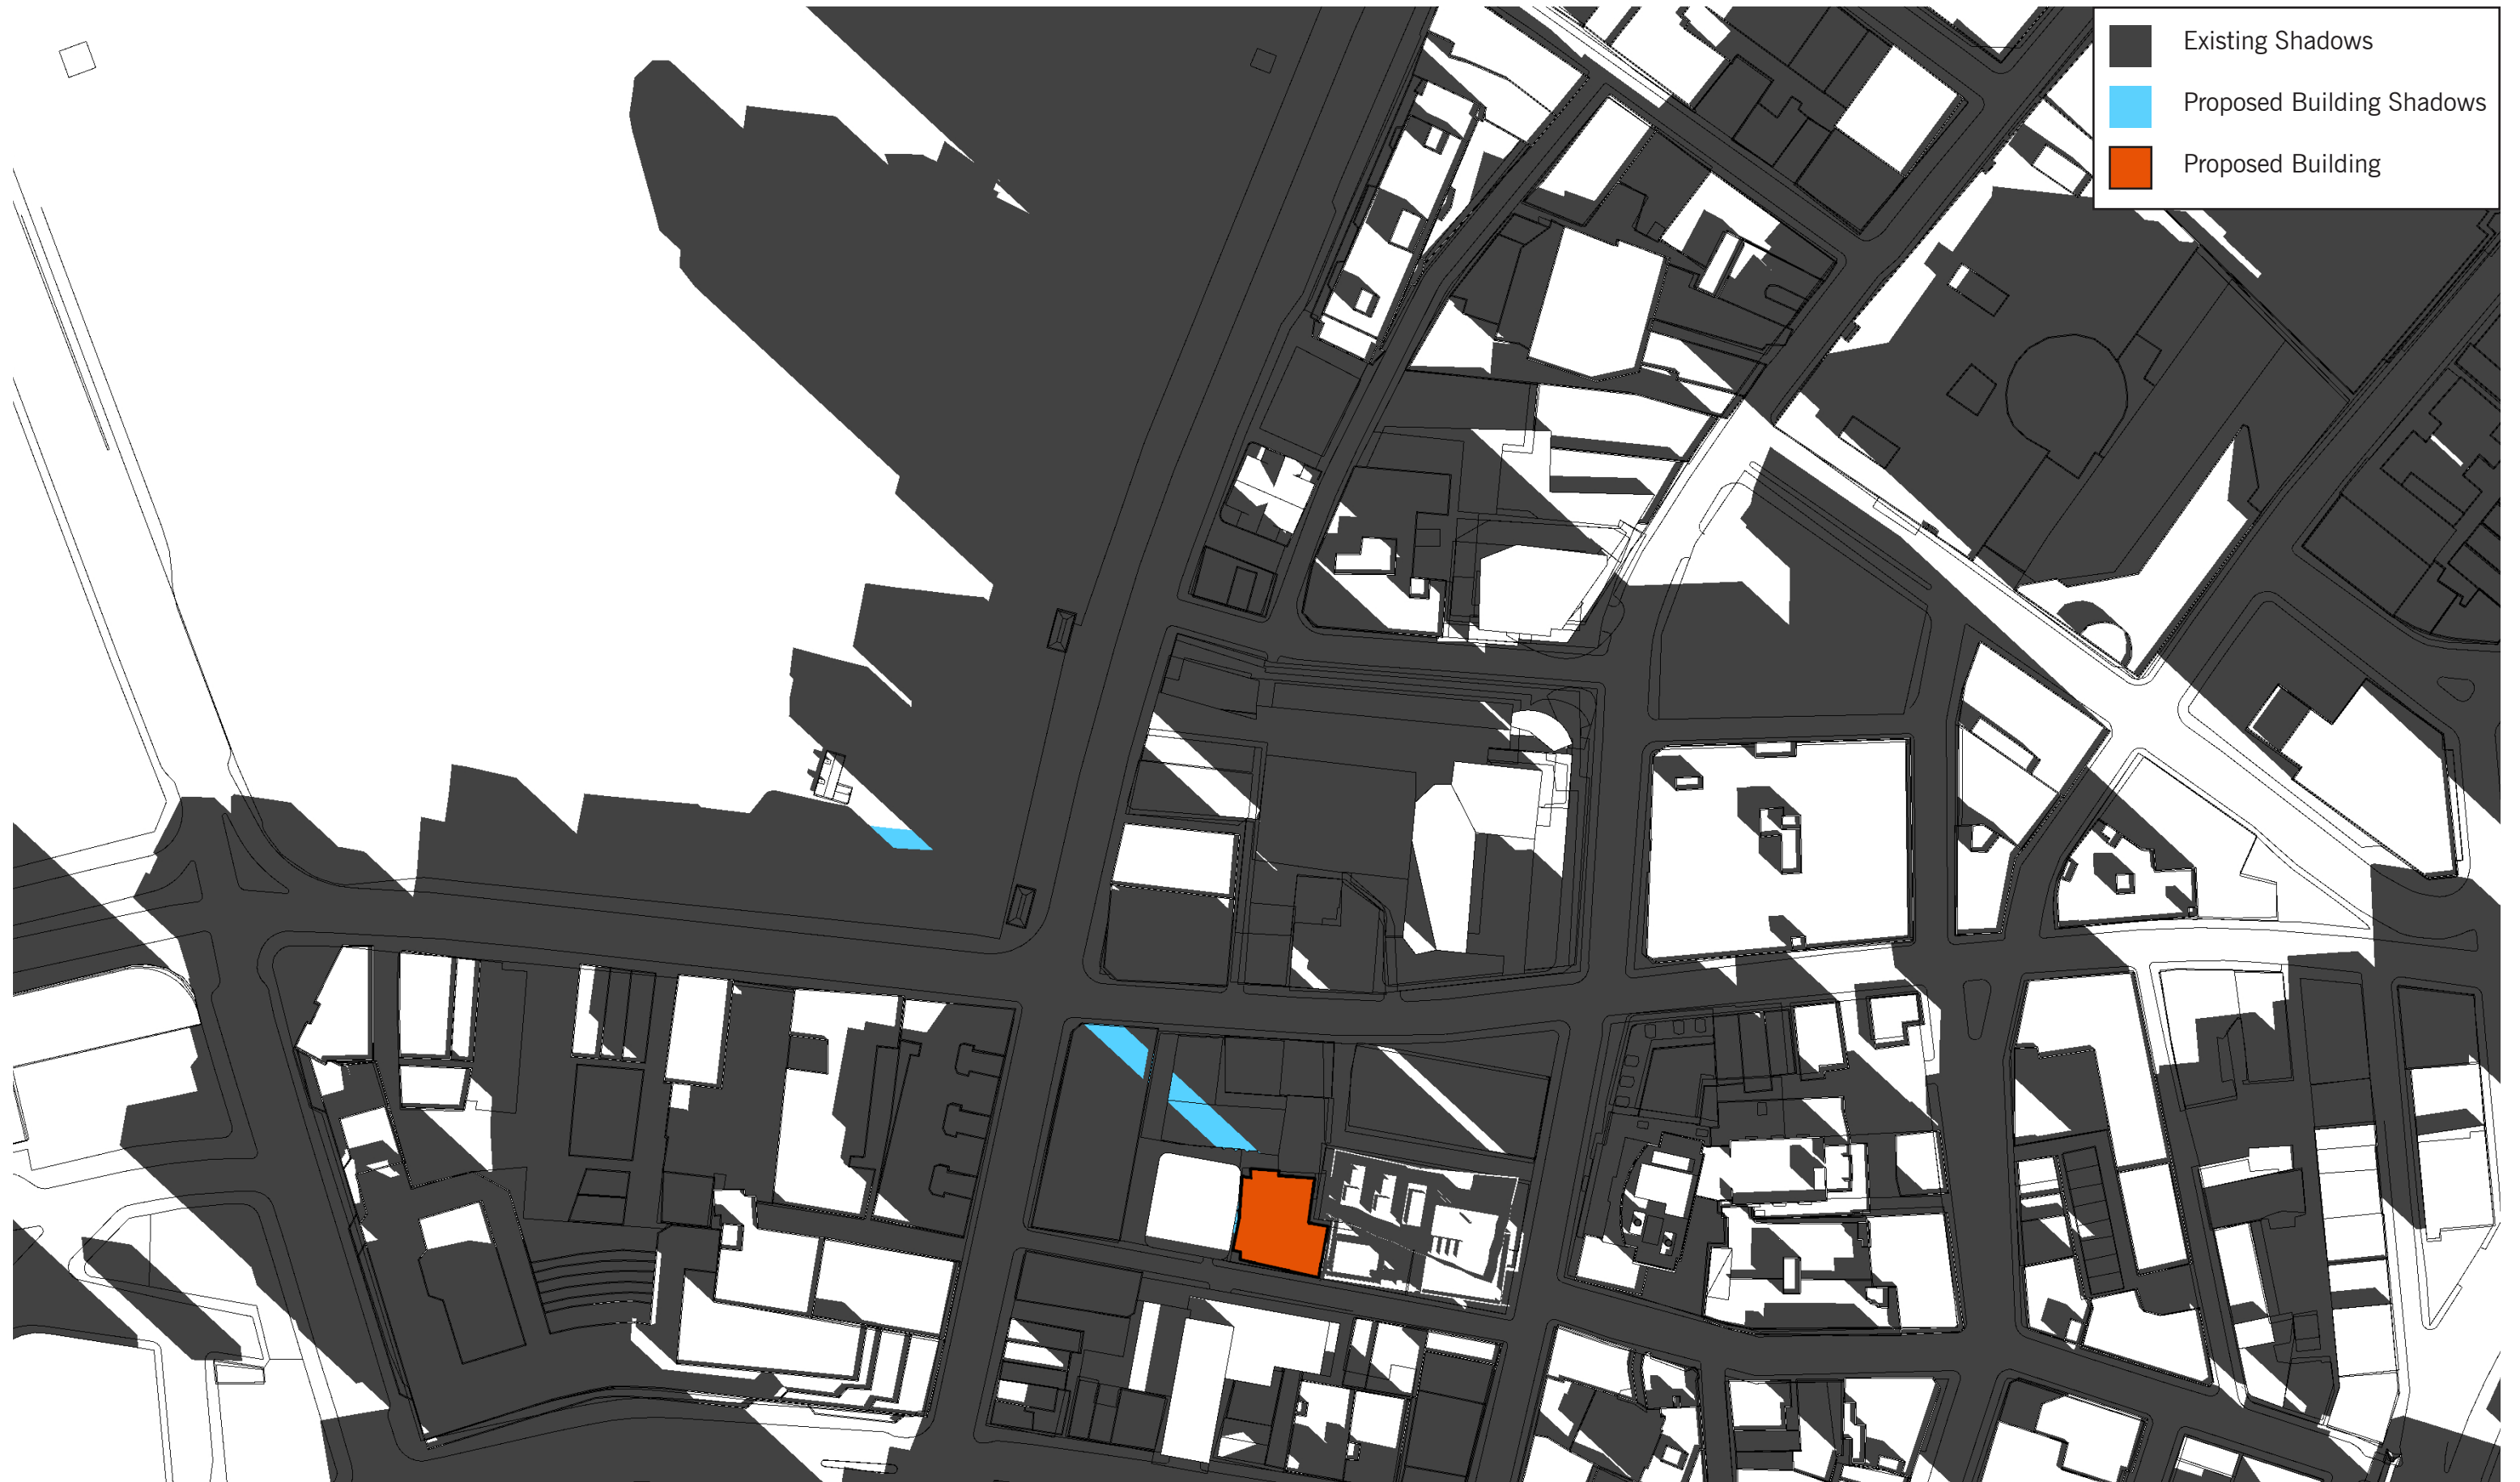

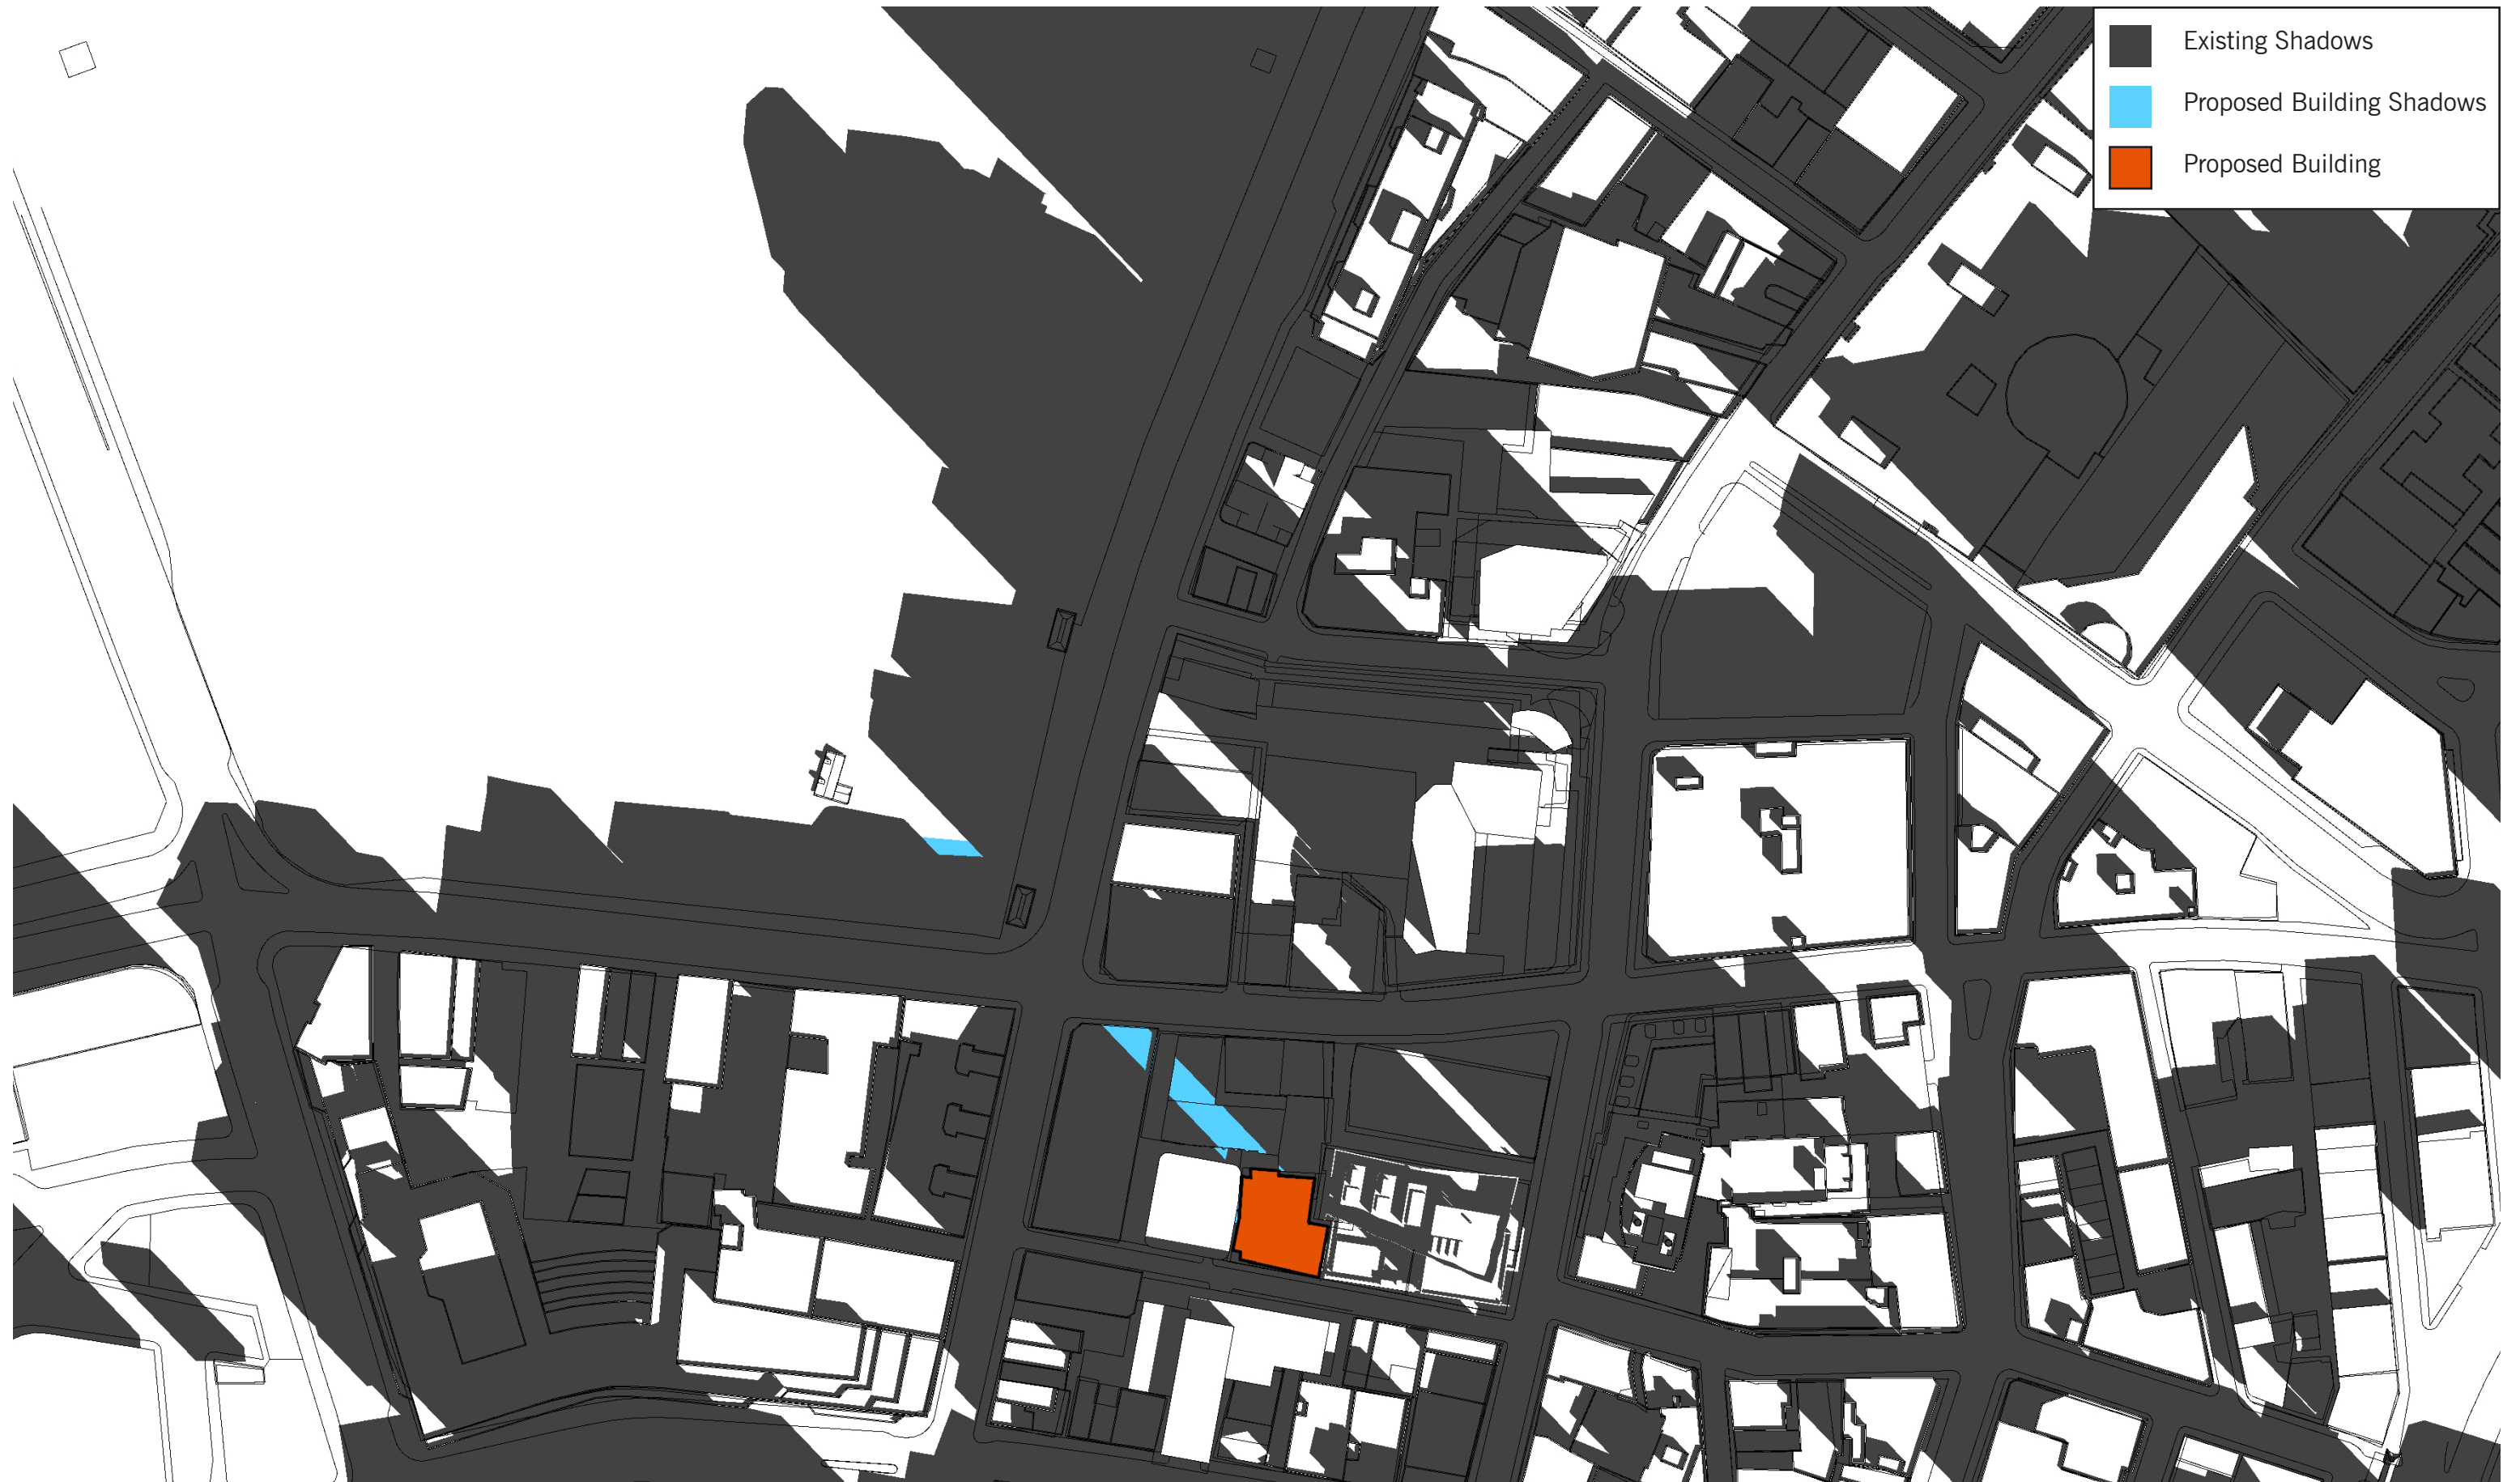

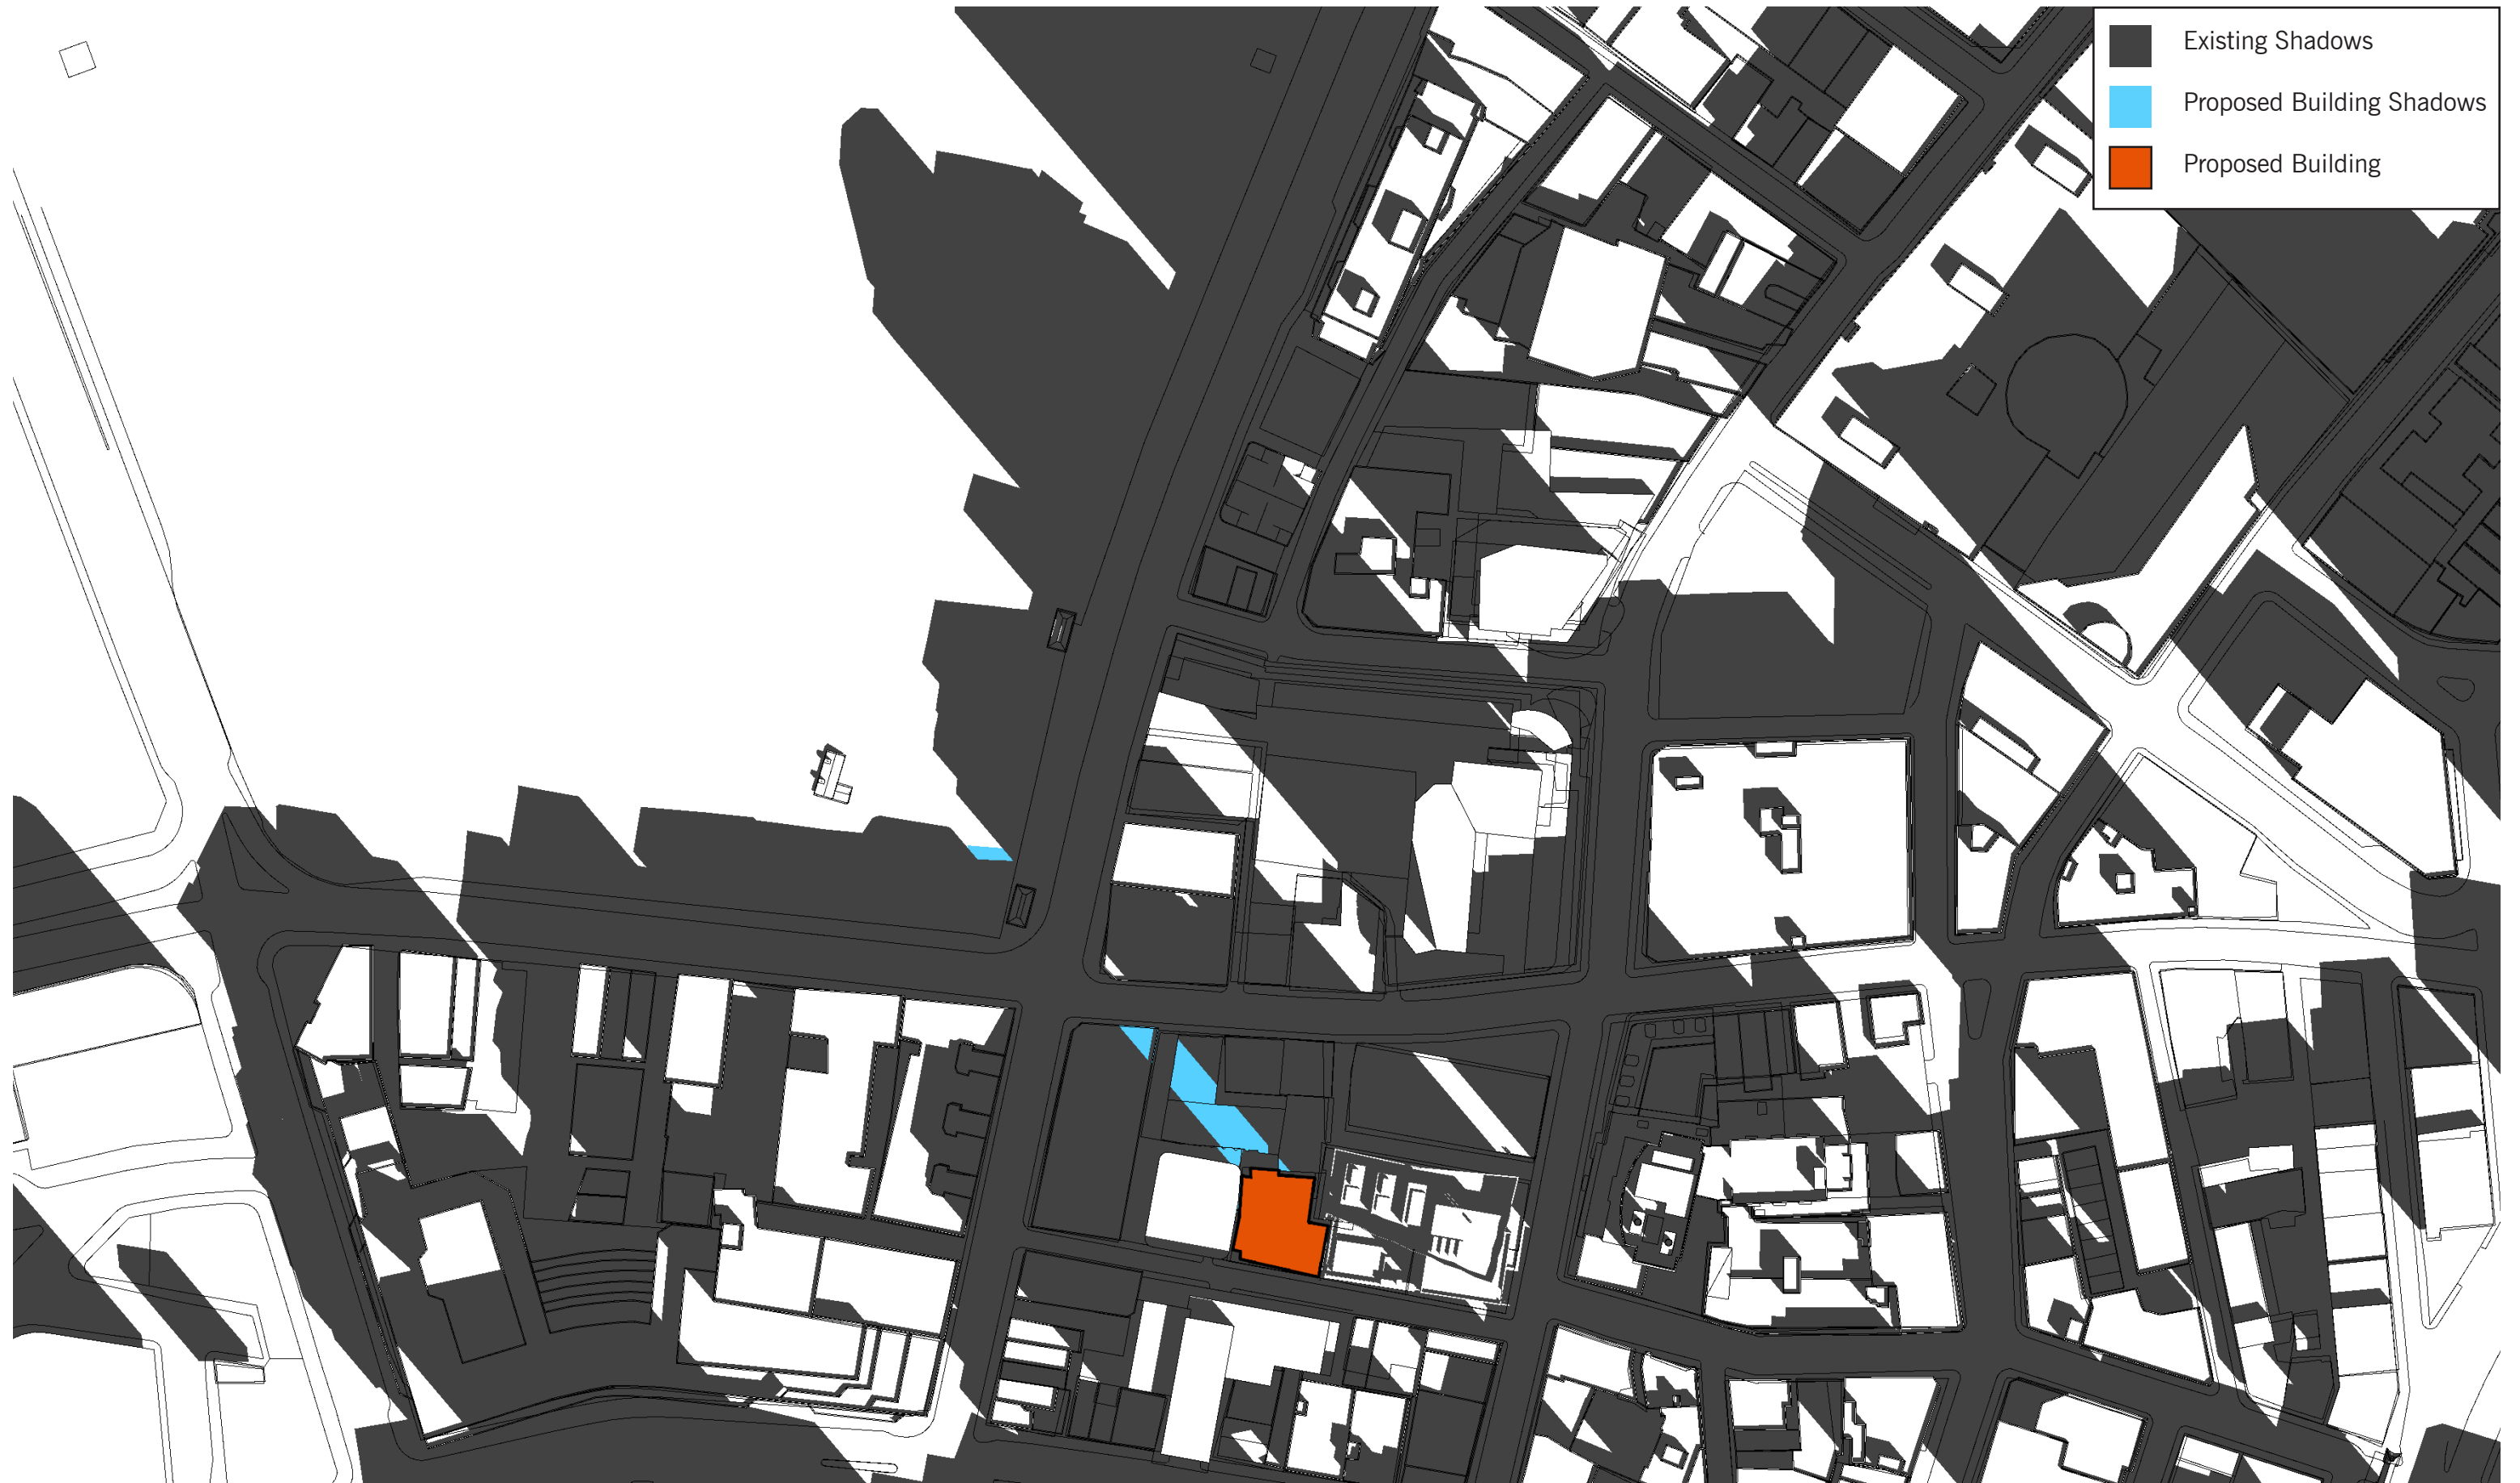

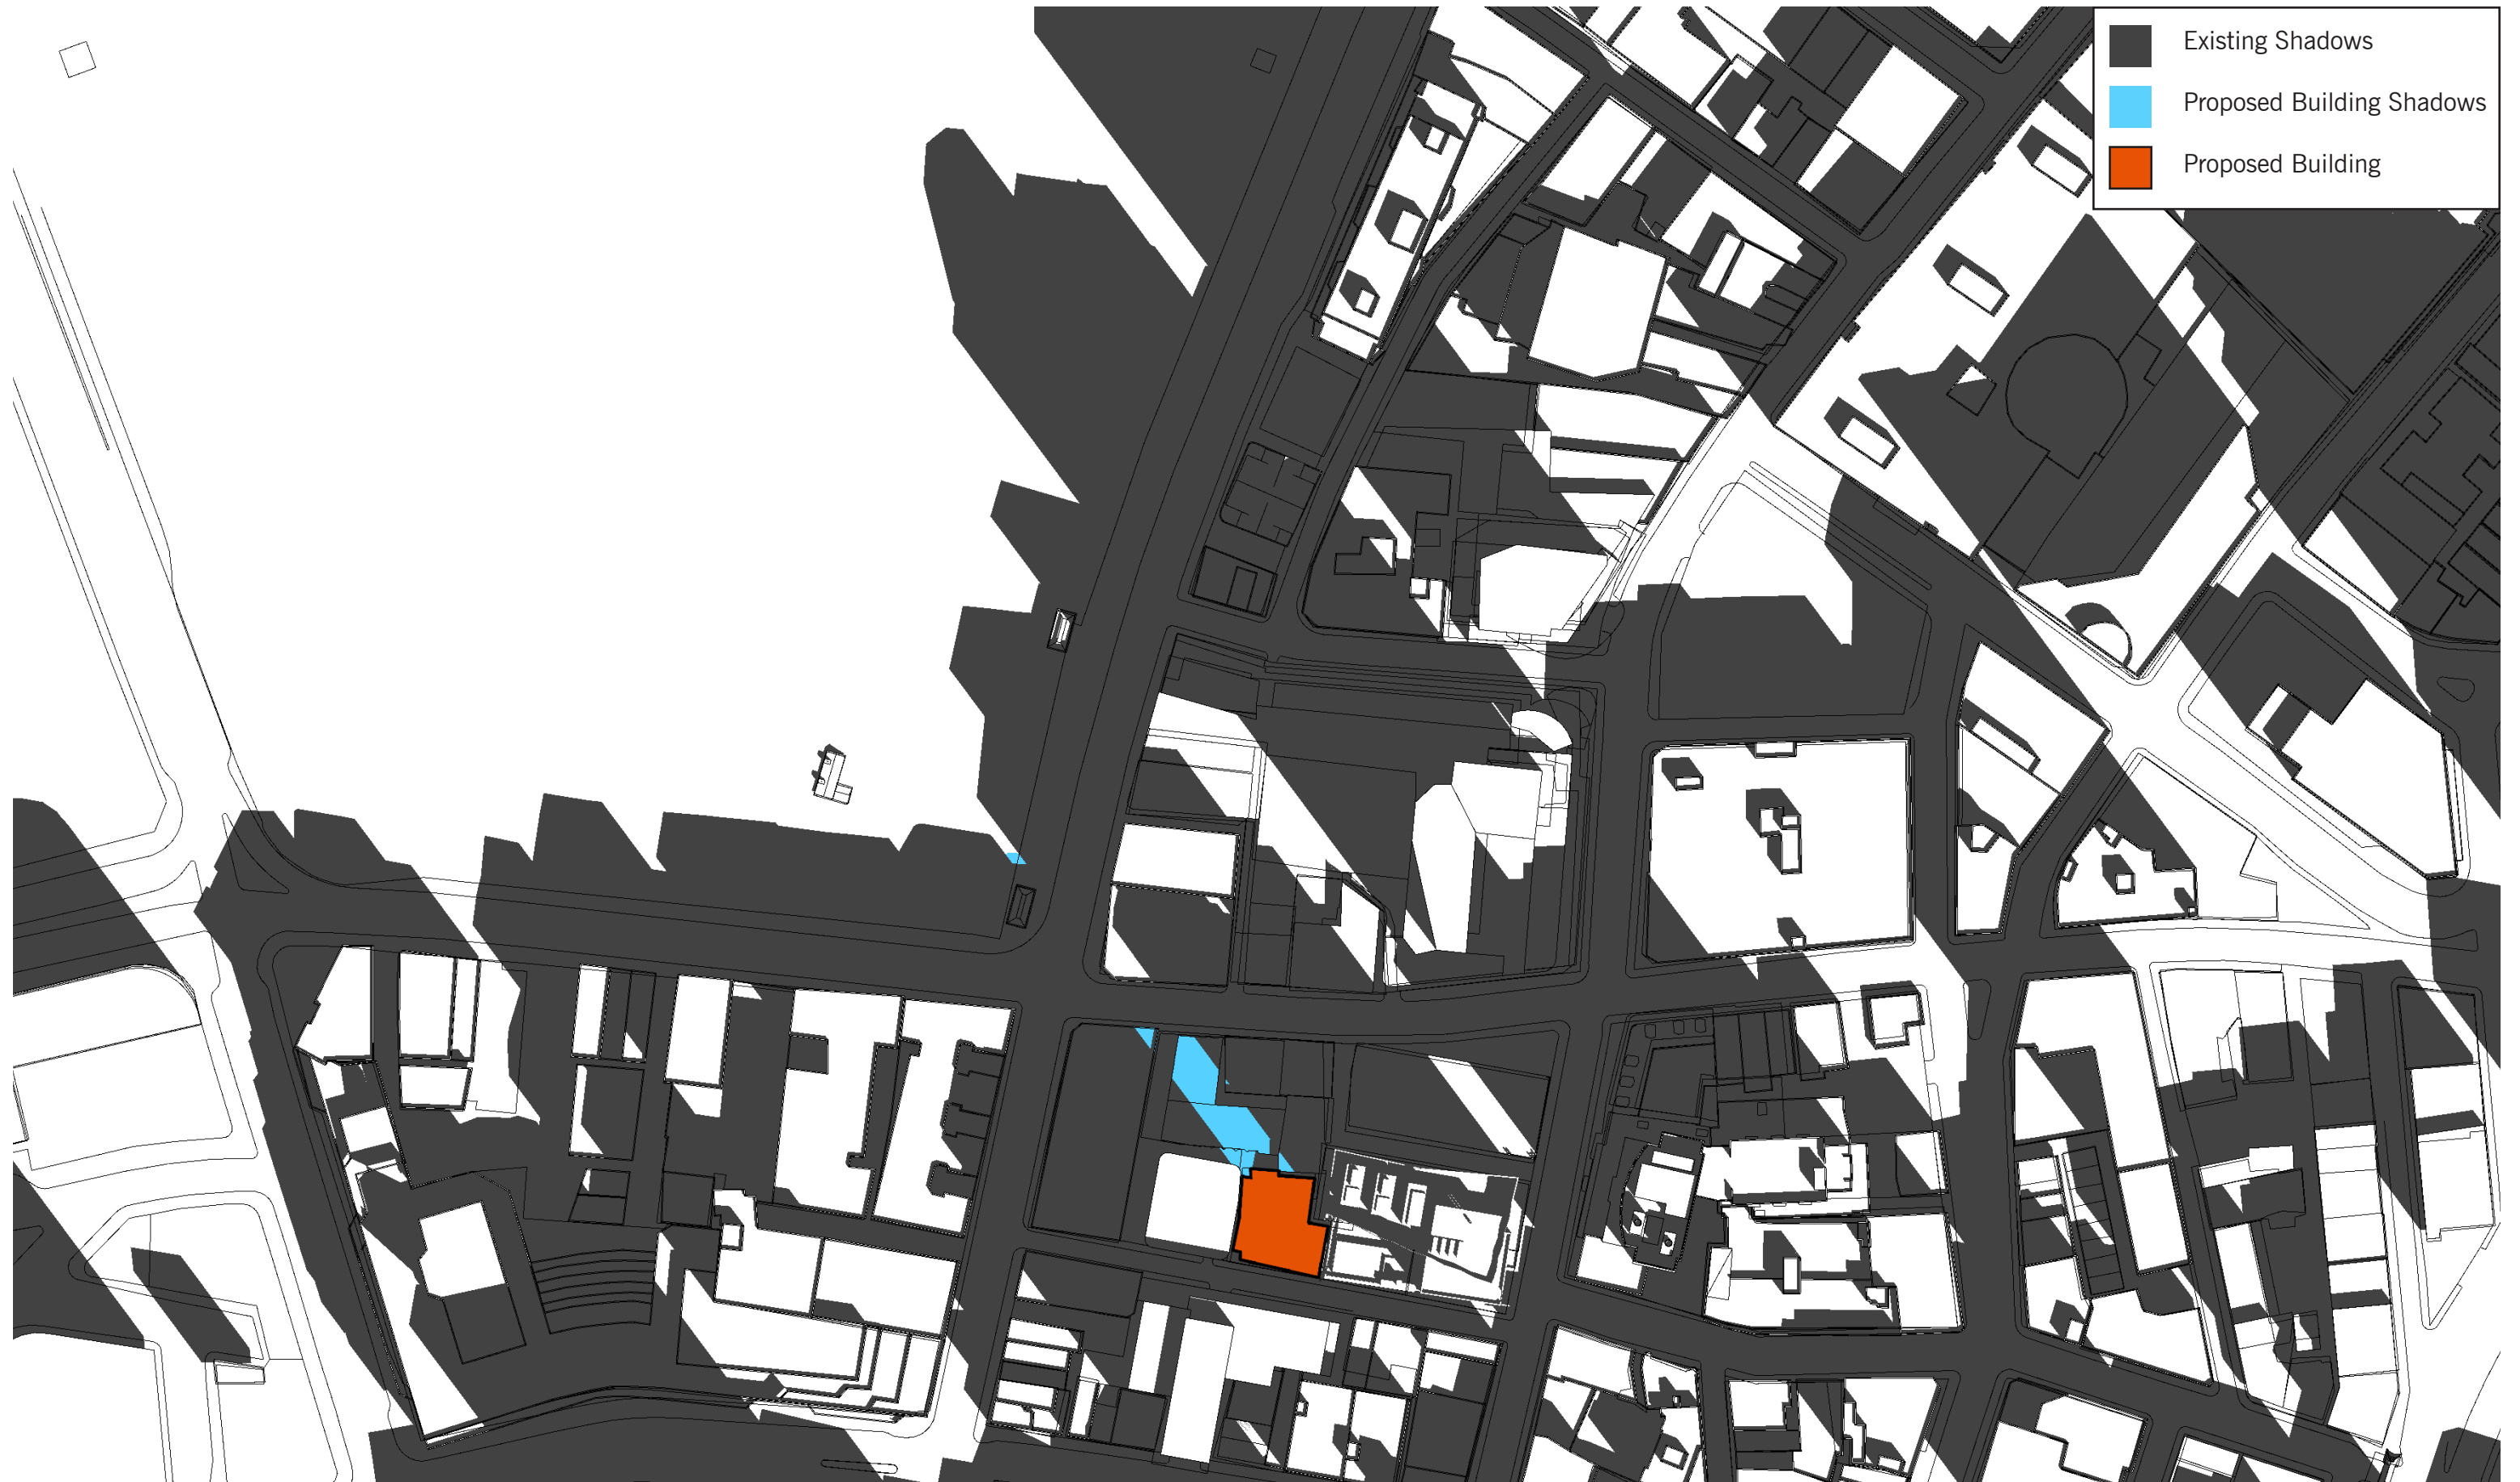




tat

41 LaGrange Street
December 4, 2018

March 21 Shadow Studies

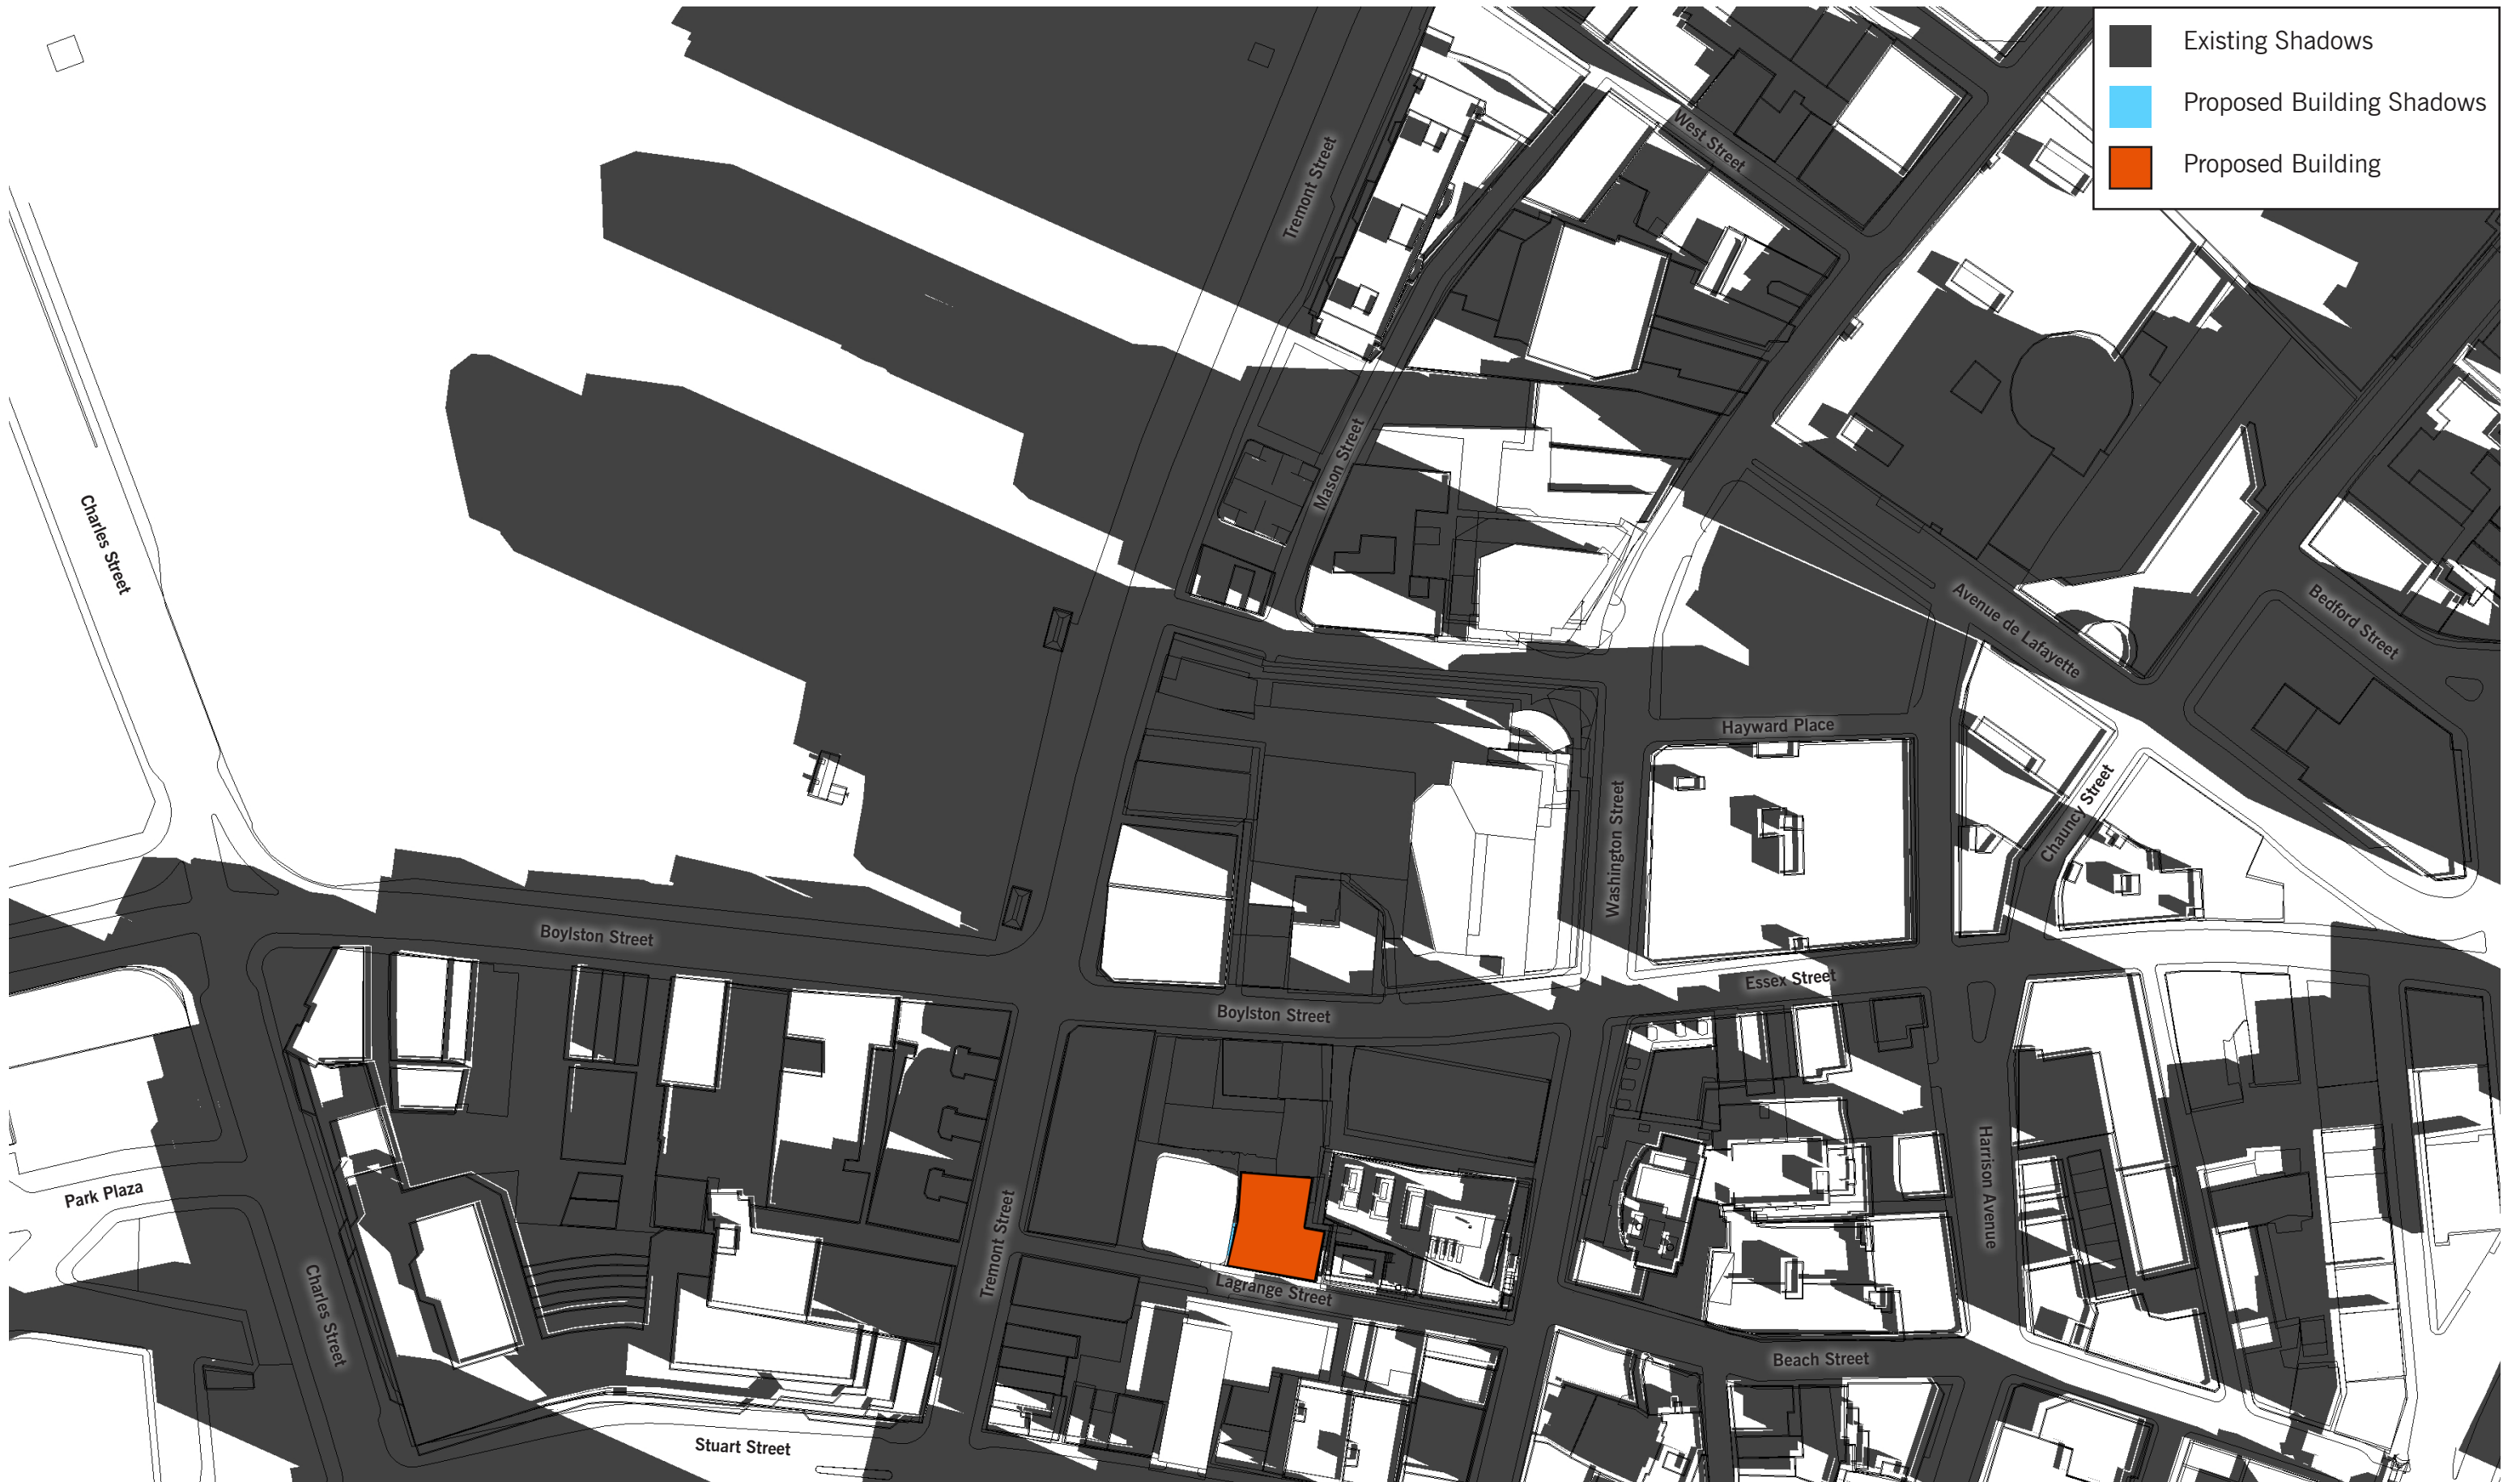


41 Lagrange Street

Boston, MA | November 28, 2018 | SFH 48 Boylston Street LLC | 17017 | © The Architectural Team, Inc.

Shadow Study - March 21 @ 9:00 AM



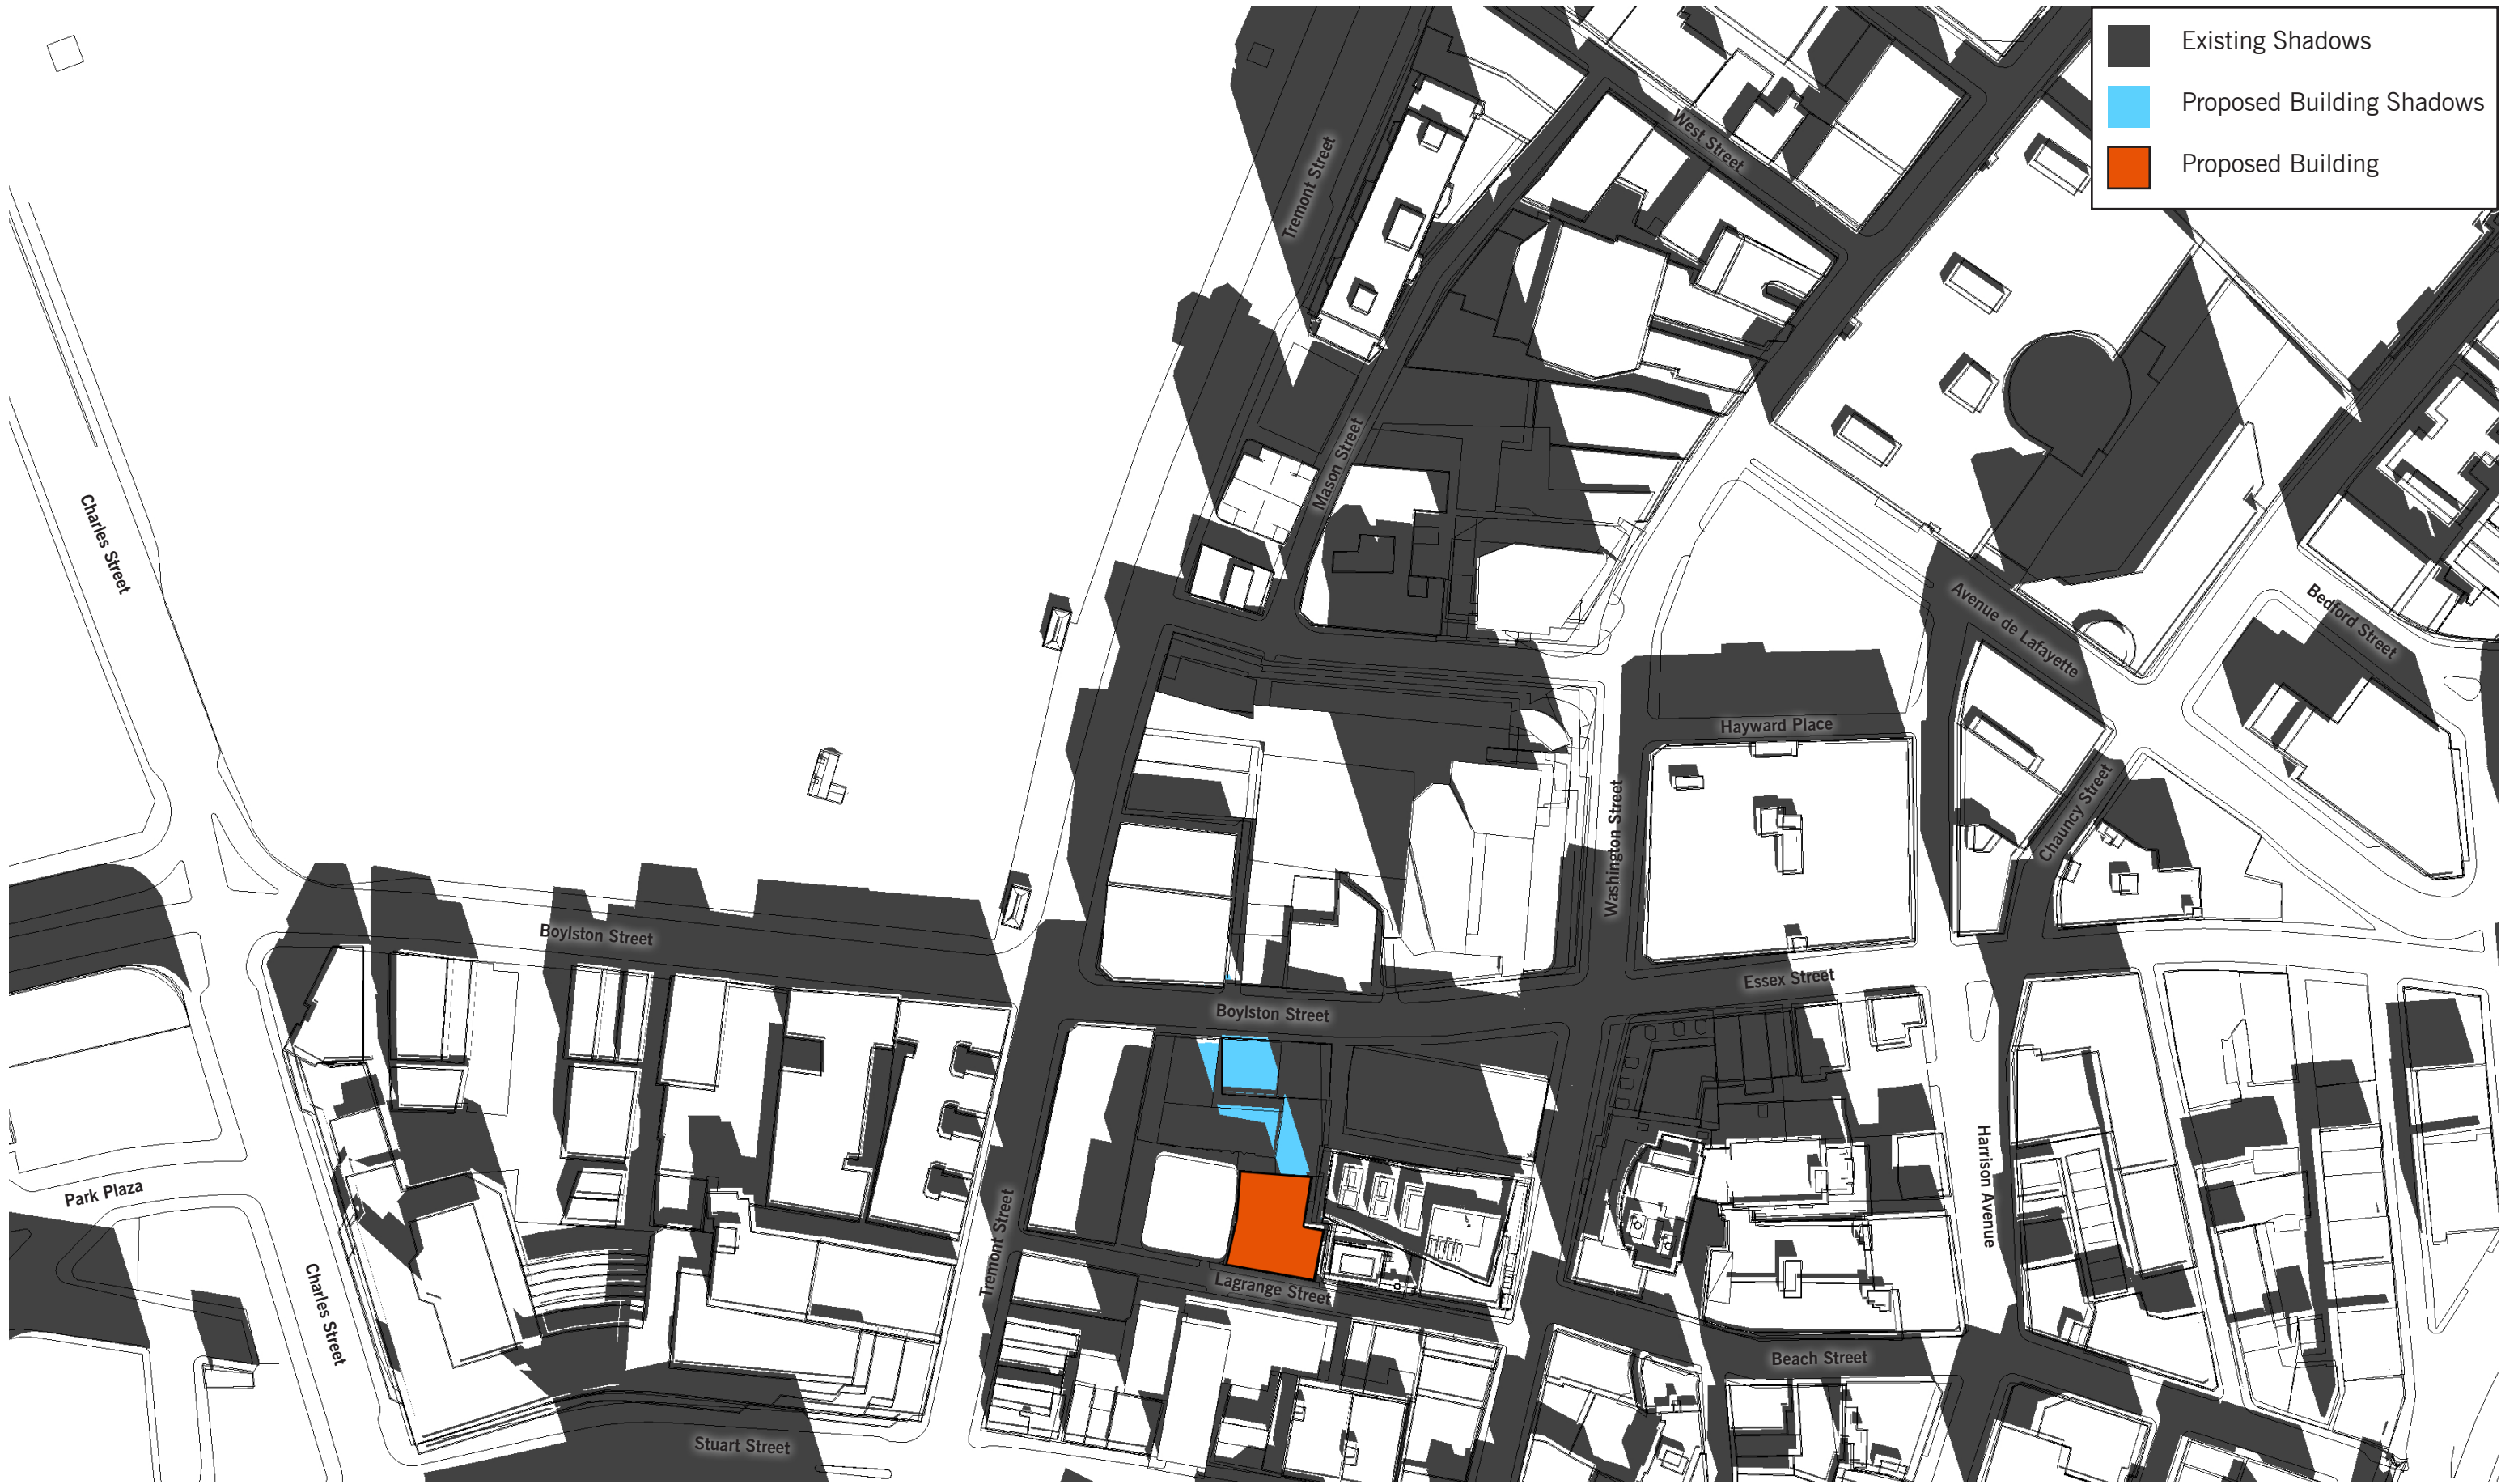


41 Lorange Street

Boston, MA | November 28, 2018 | SFH 48 Boylston Street LLC | 17017 | © The Architectural Team, Inc.

Shadow Study - March 21 @ 12:00 PM



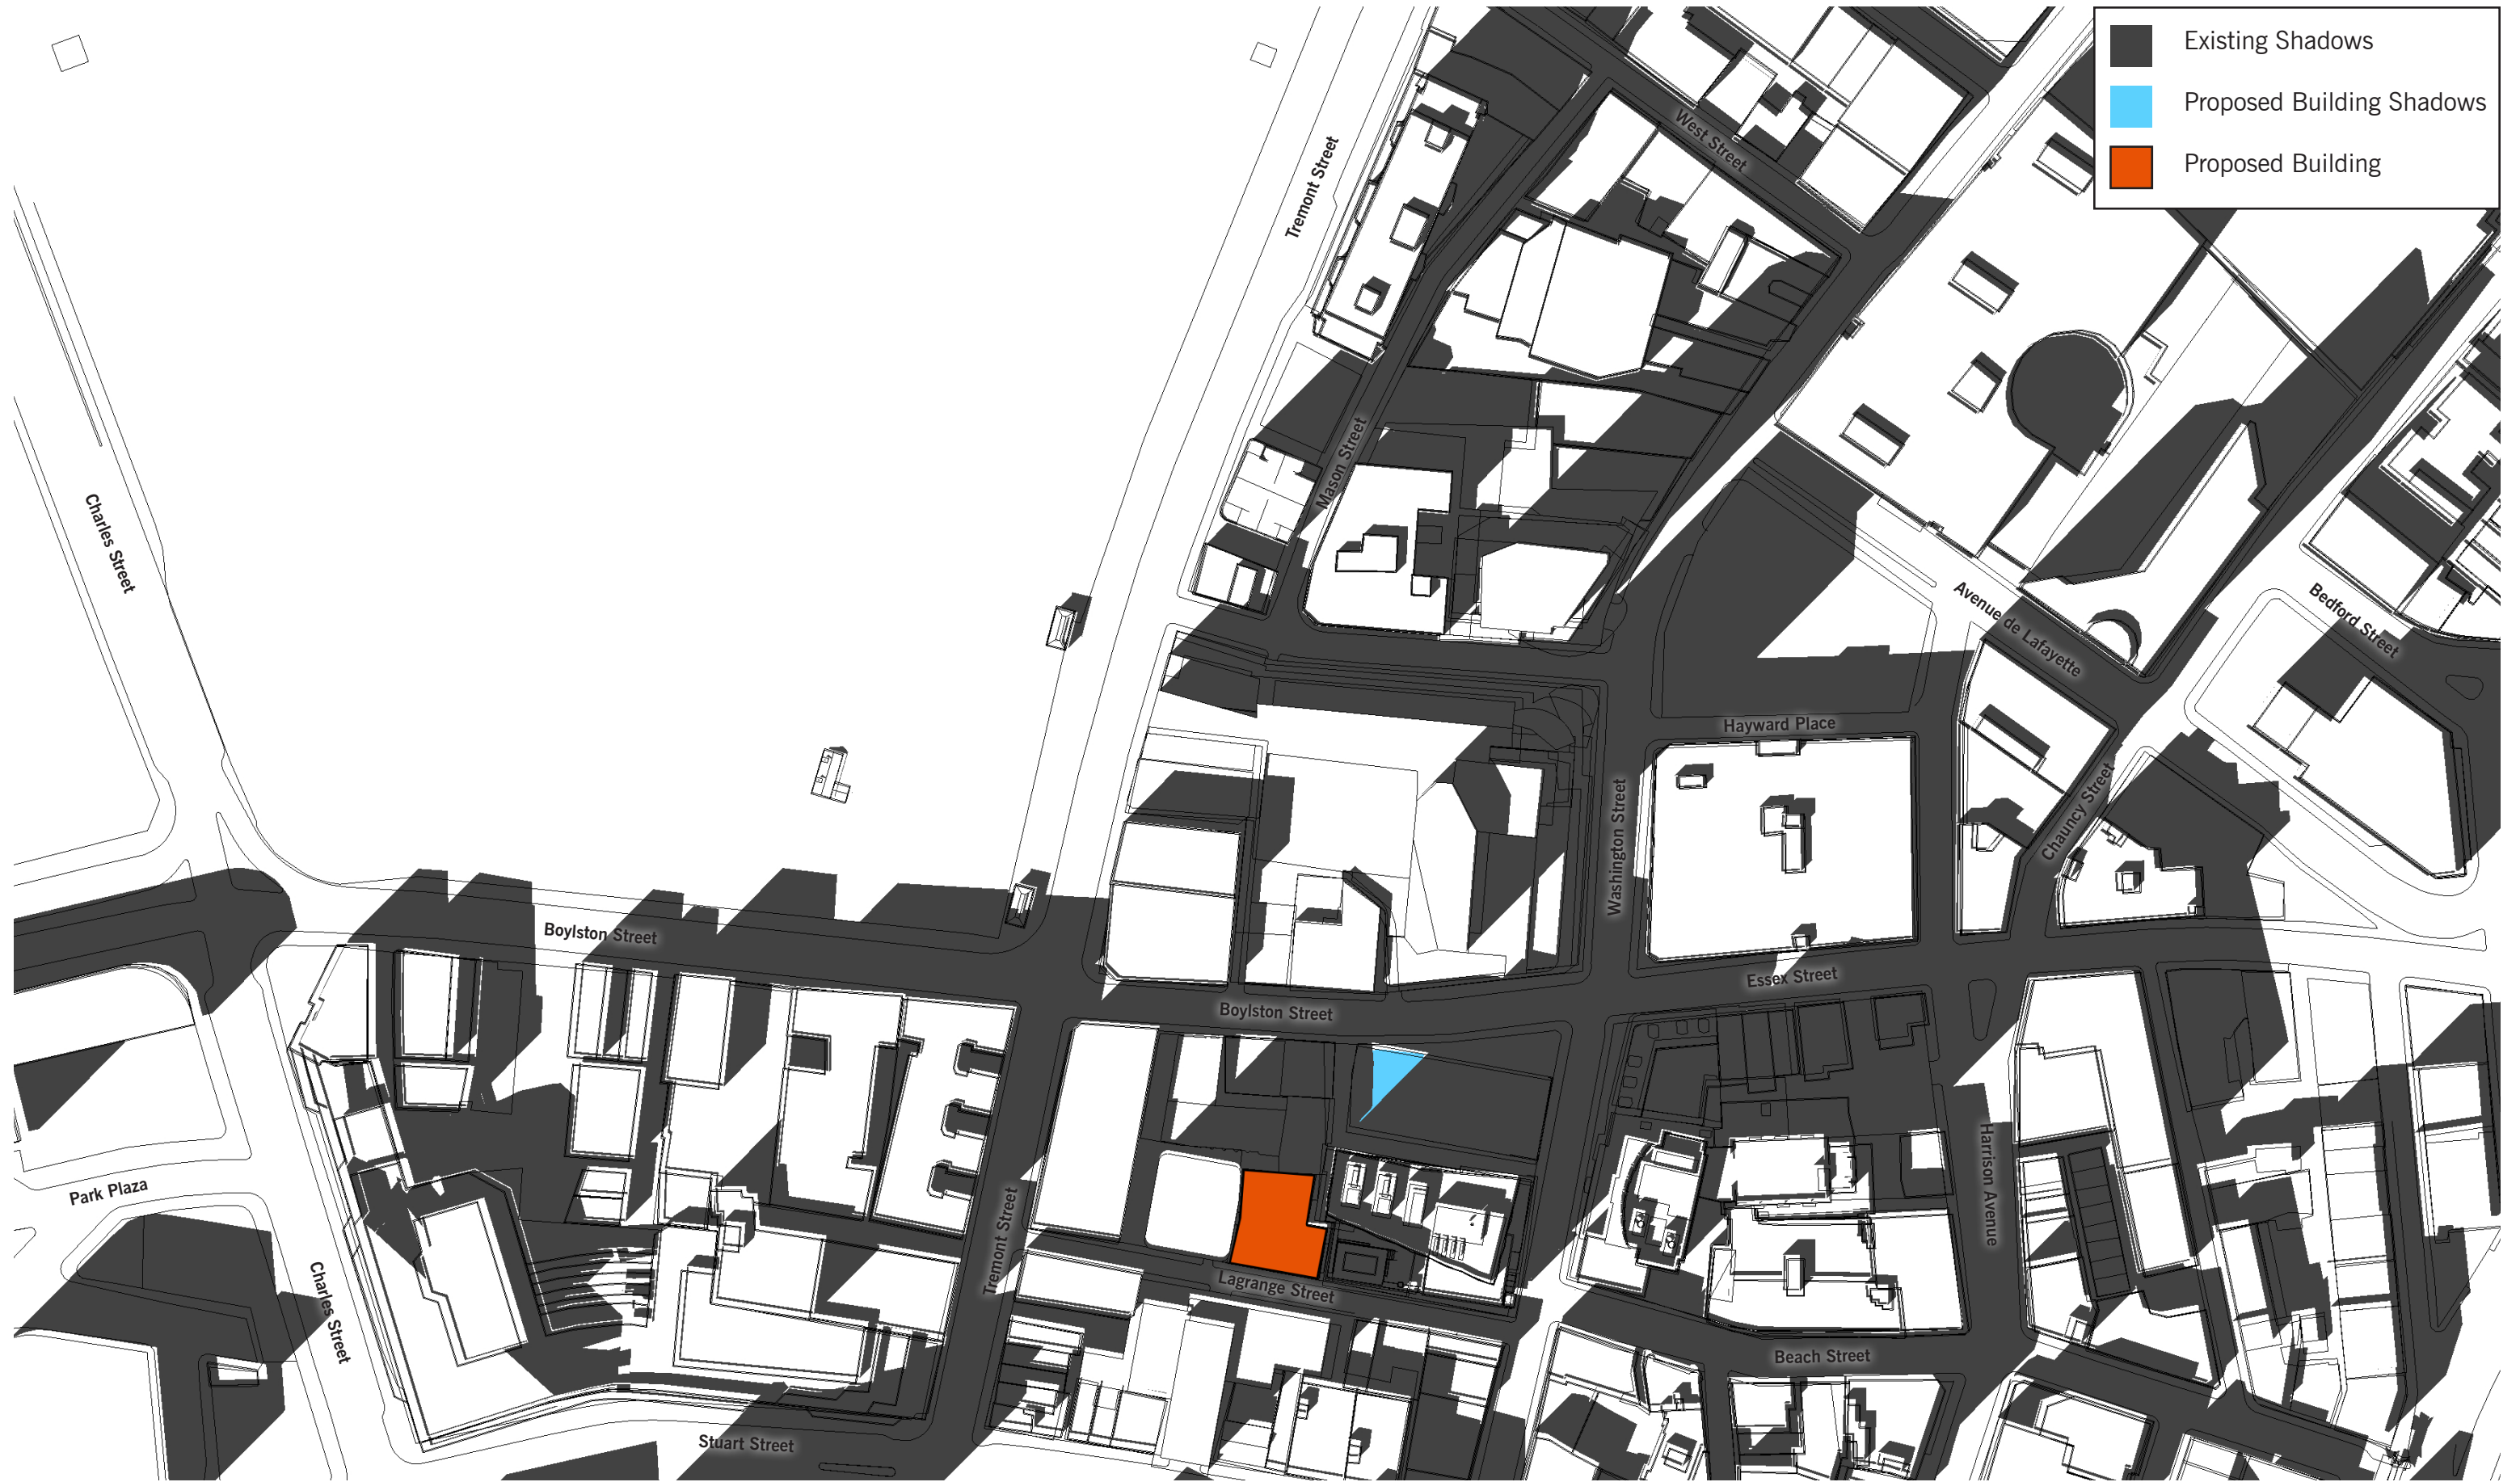


41 Lagrange Street

Boston, MA | November 28, 2018 | SFH 48 Boylston Street LLC | 17017 | © The Architectural Team, Inc.

Shadow Study - March 21 @ 3:00 PM



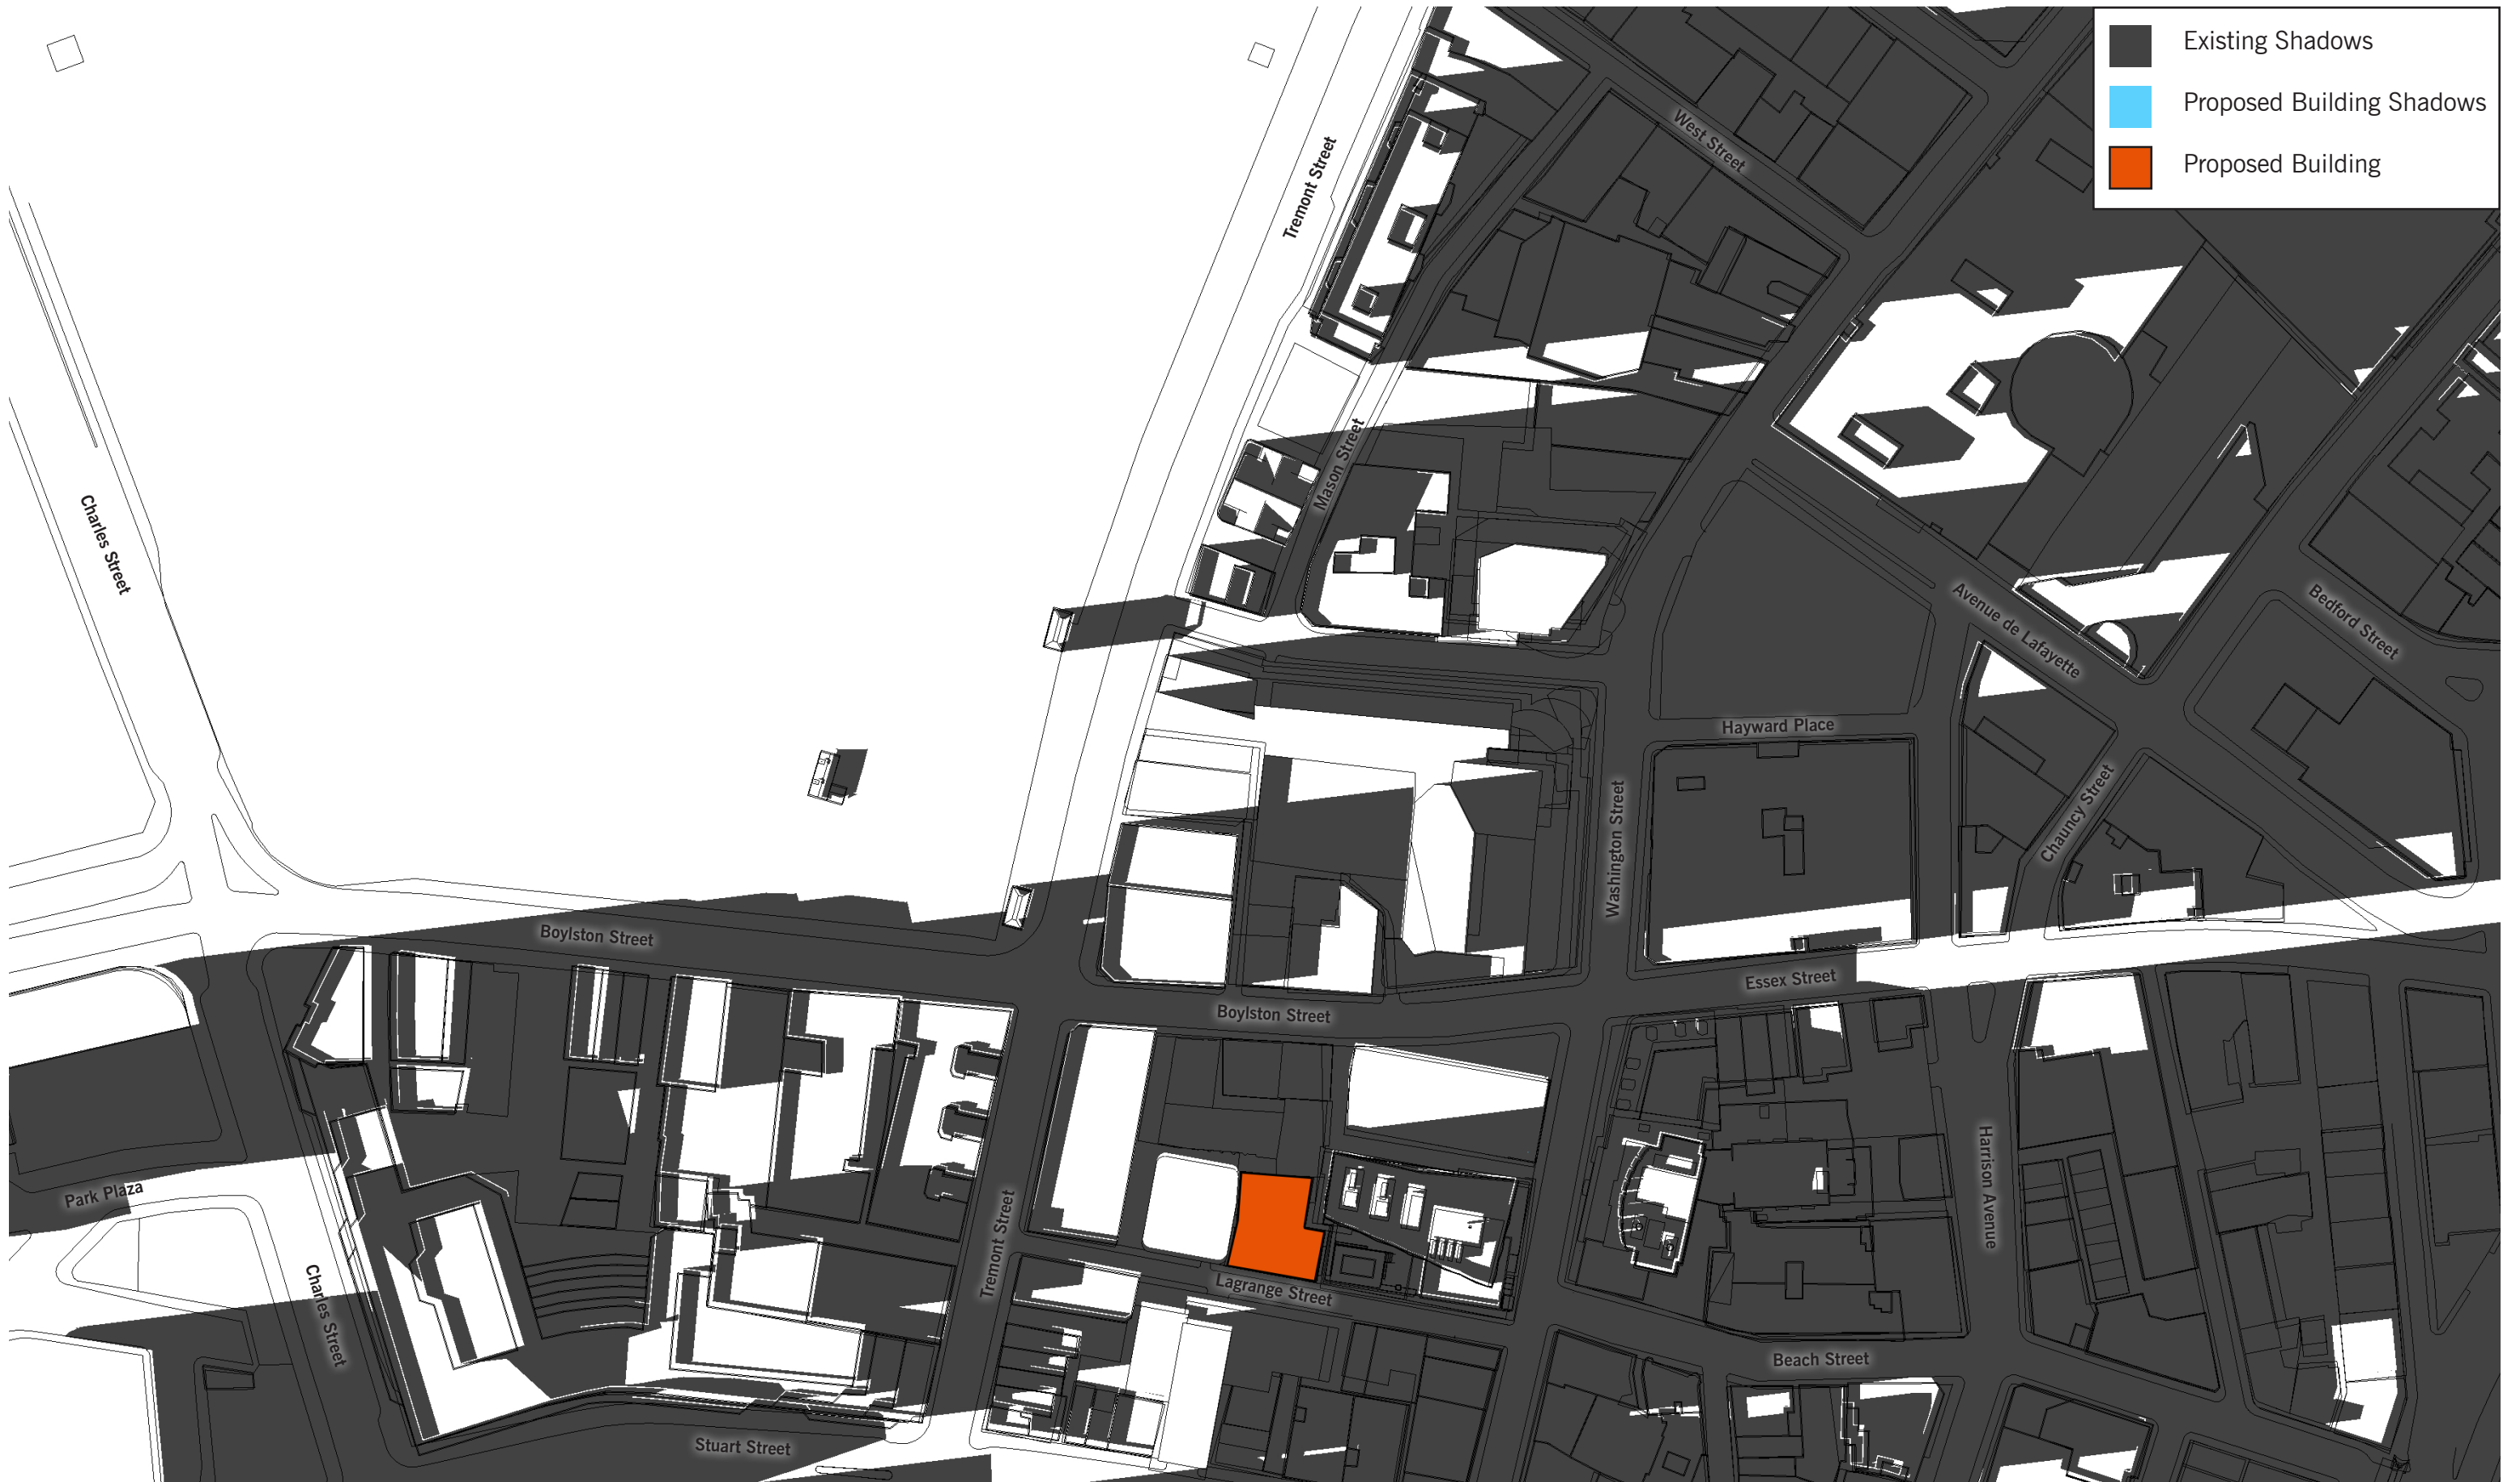

41 Lorange Street

Boston, MA | November 28, 2018 | SFH 48 Boylston Street LLC | 17017 | © The Architectural Team, Inc.

Shadow Study - March 21 @ 6:00 PM



June 21 Shadow Studies



41 Lorange Street

Boston, MA | November 28, 2018 | SFH 48 Boylston Street LLC | 17017 | © The Architectural Team, Inc.

Shadow Study - June 21 @ 9:00 AM






41 Lorange Street

Boston, MA | November 28, 2018 | SFH 48 Boylston Street LLC | 17017 | © The Architectural Team, Inc.

Shadow Study - June 21 @ 12:00 PM





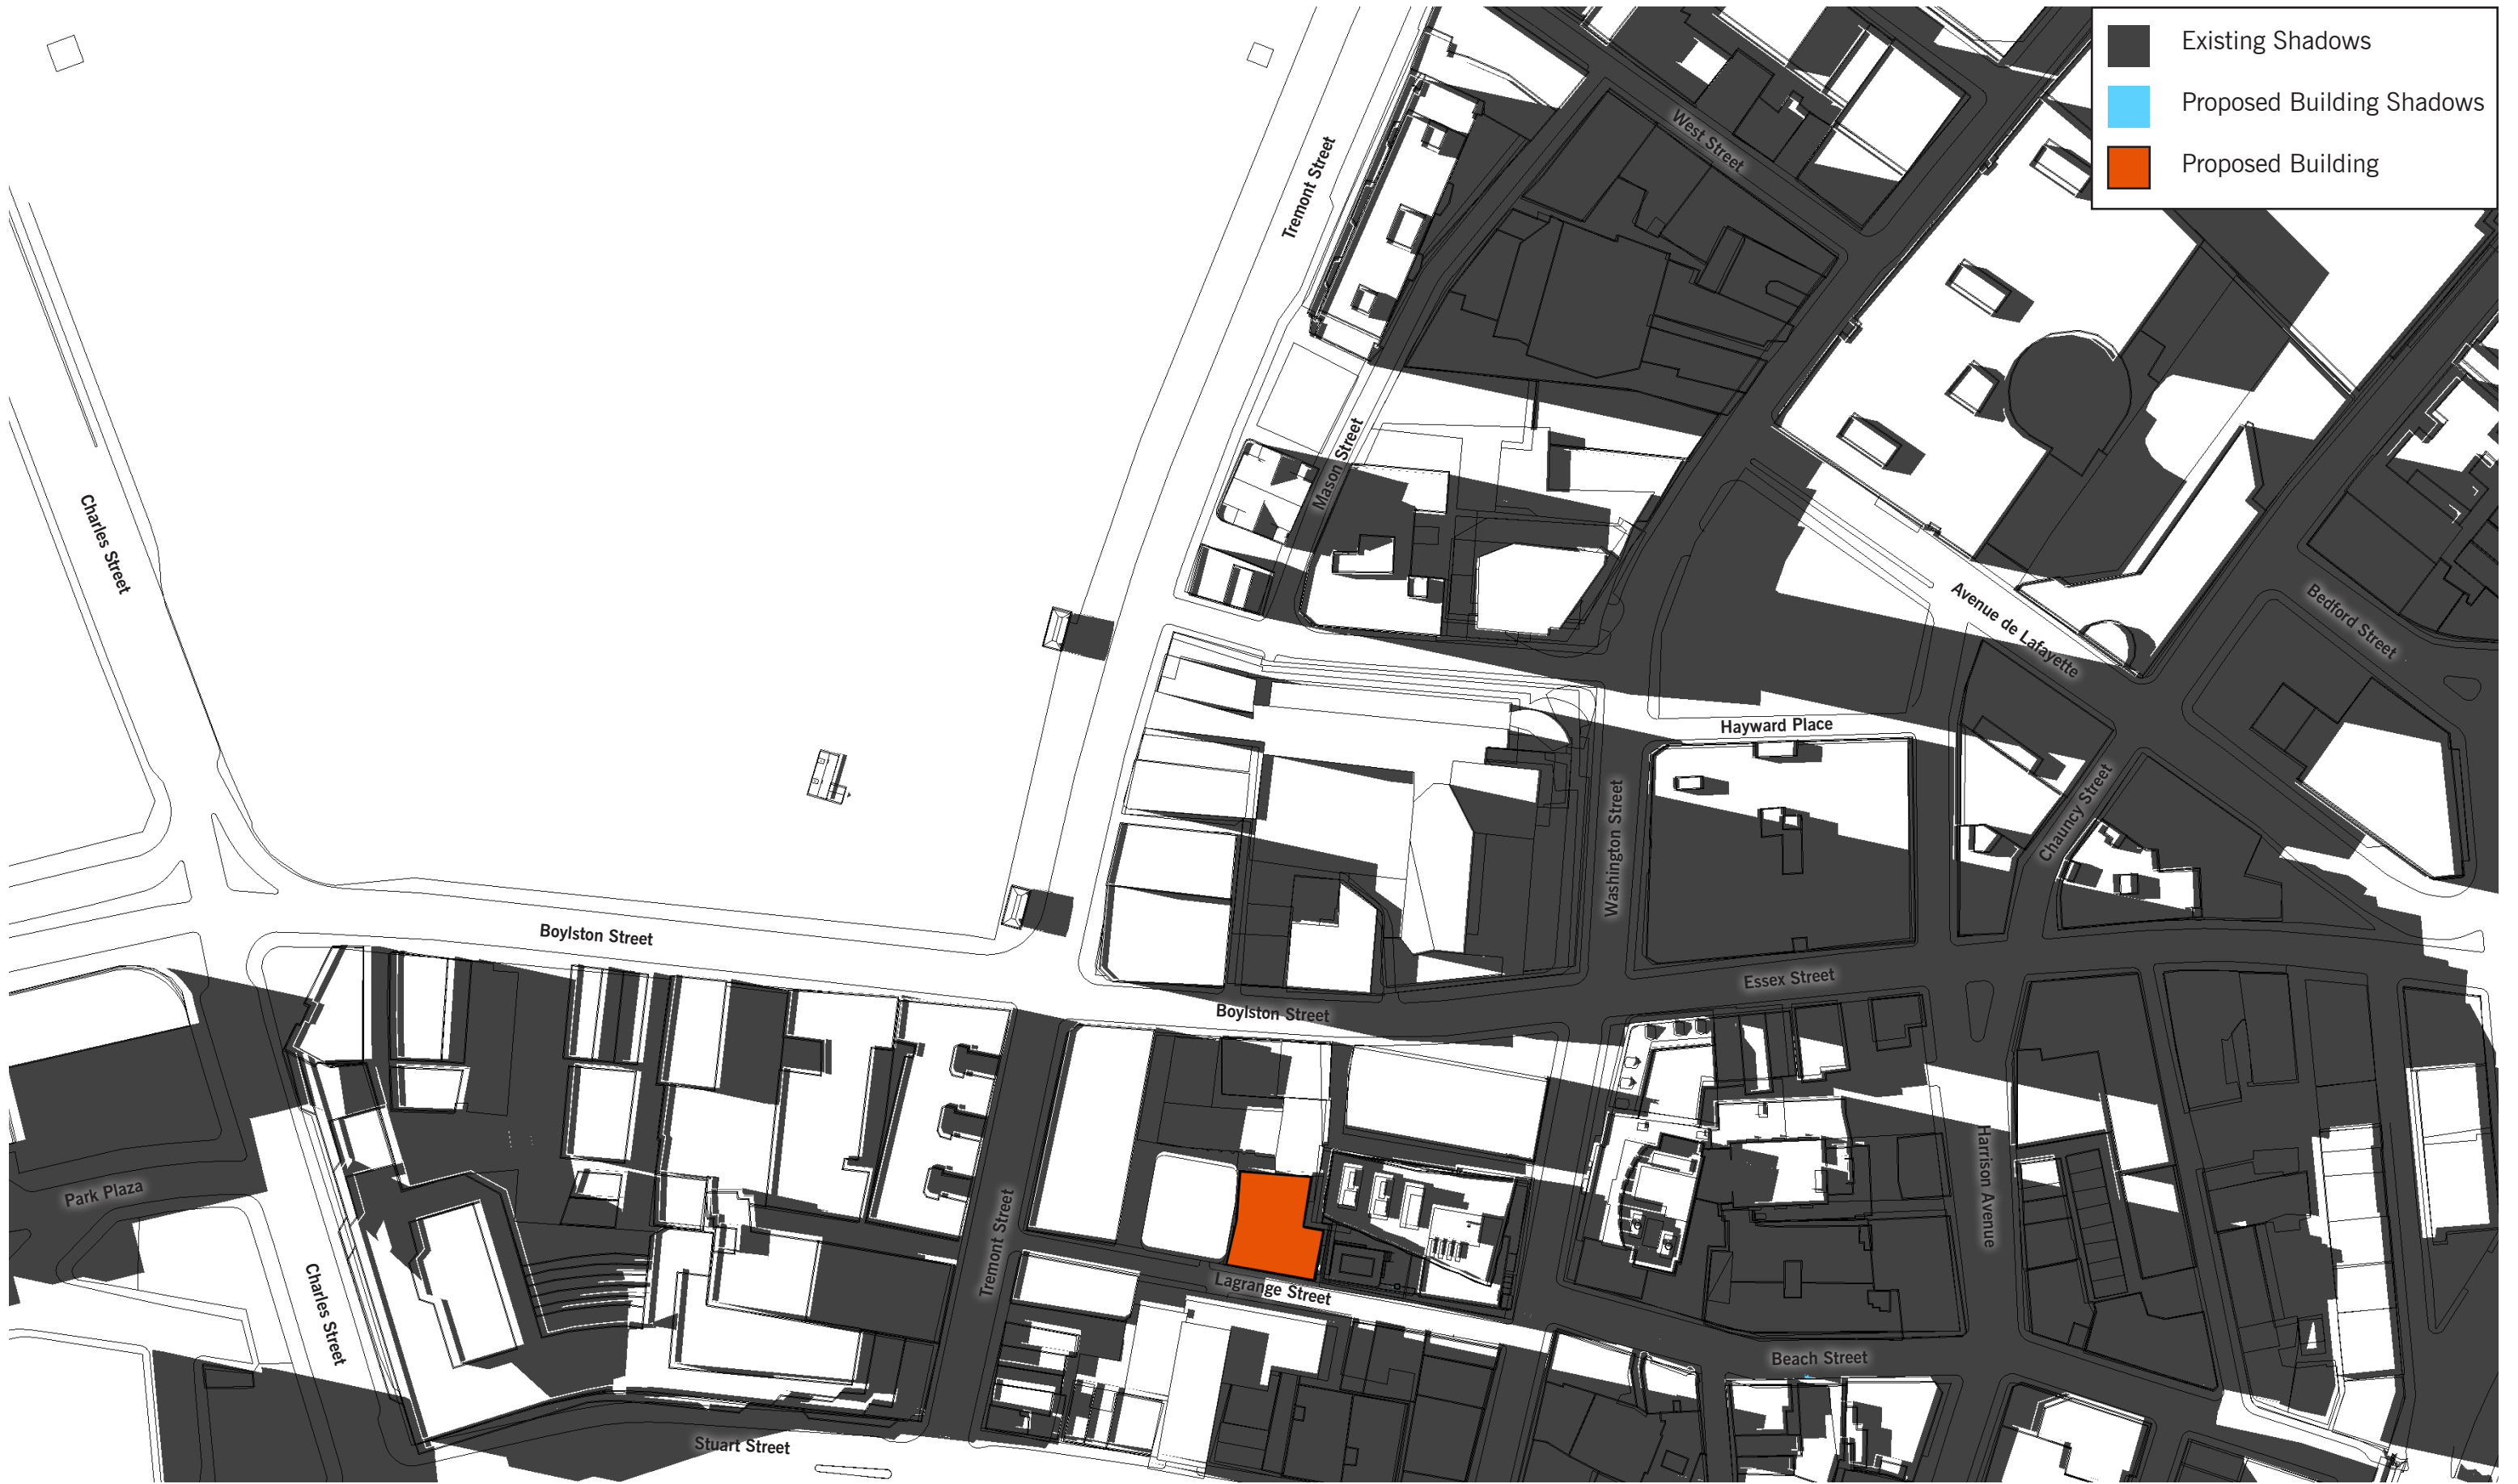


41 Lorange Street

Boston, MA | November 28, 2018 | SFH 48 Boylston Street LLC | 17017 | © The Architectural Team, Inc.

Shadow Study - June 21 @ 6:00 PM



September 21 Shadow Studies

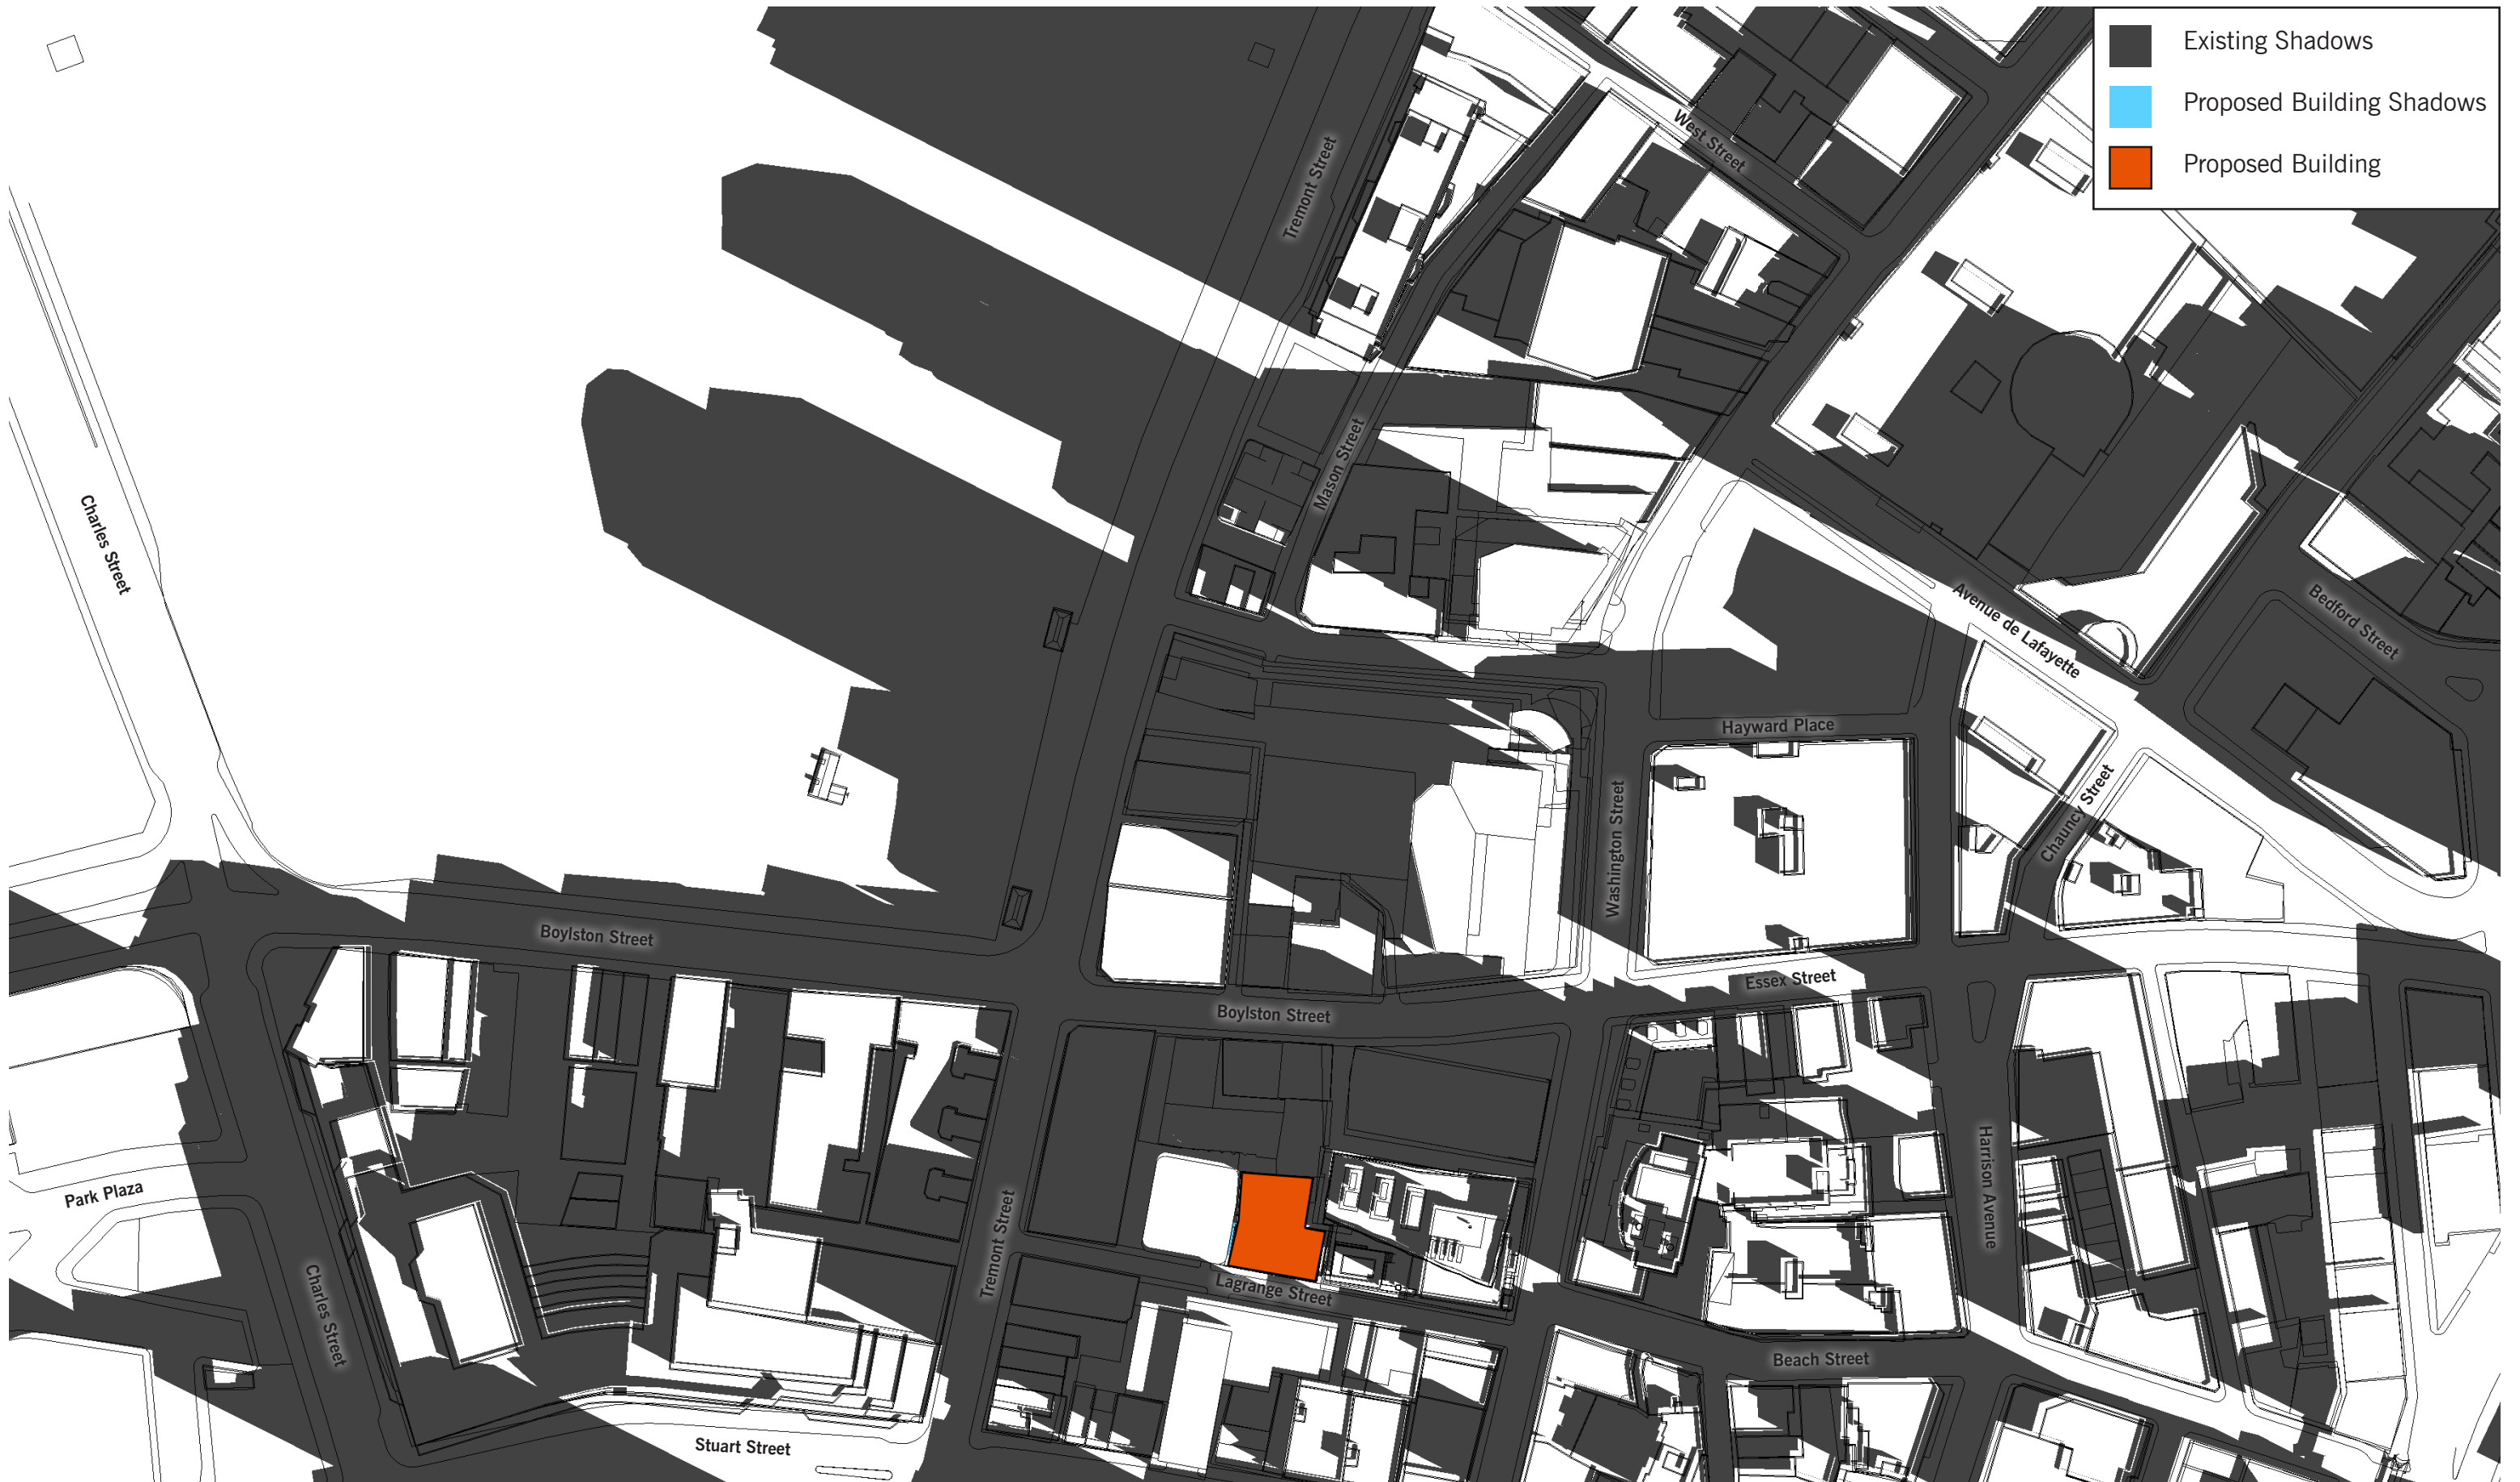

41 Lagrange Street

Boston, MA | November 28, 2018 | SFH 48 Boylston Street LLC | 17017 | © The Architectural Team, Inc.

Shadow Study - September 21 @ 9:00 AM






41 Lorange Street

Boston, MA | November 28, 2018 | SFH 48 Boylston Street LLC | 17017 | © The Architectural Team, Inc.

Shadow Study - September 21 @ 12:00 PM



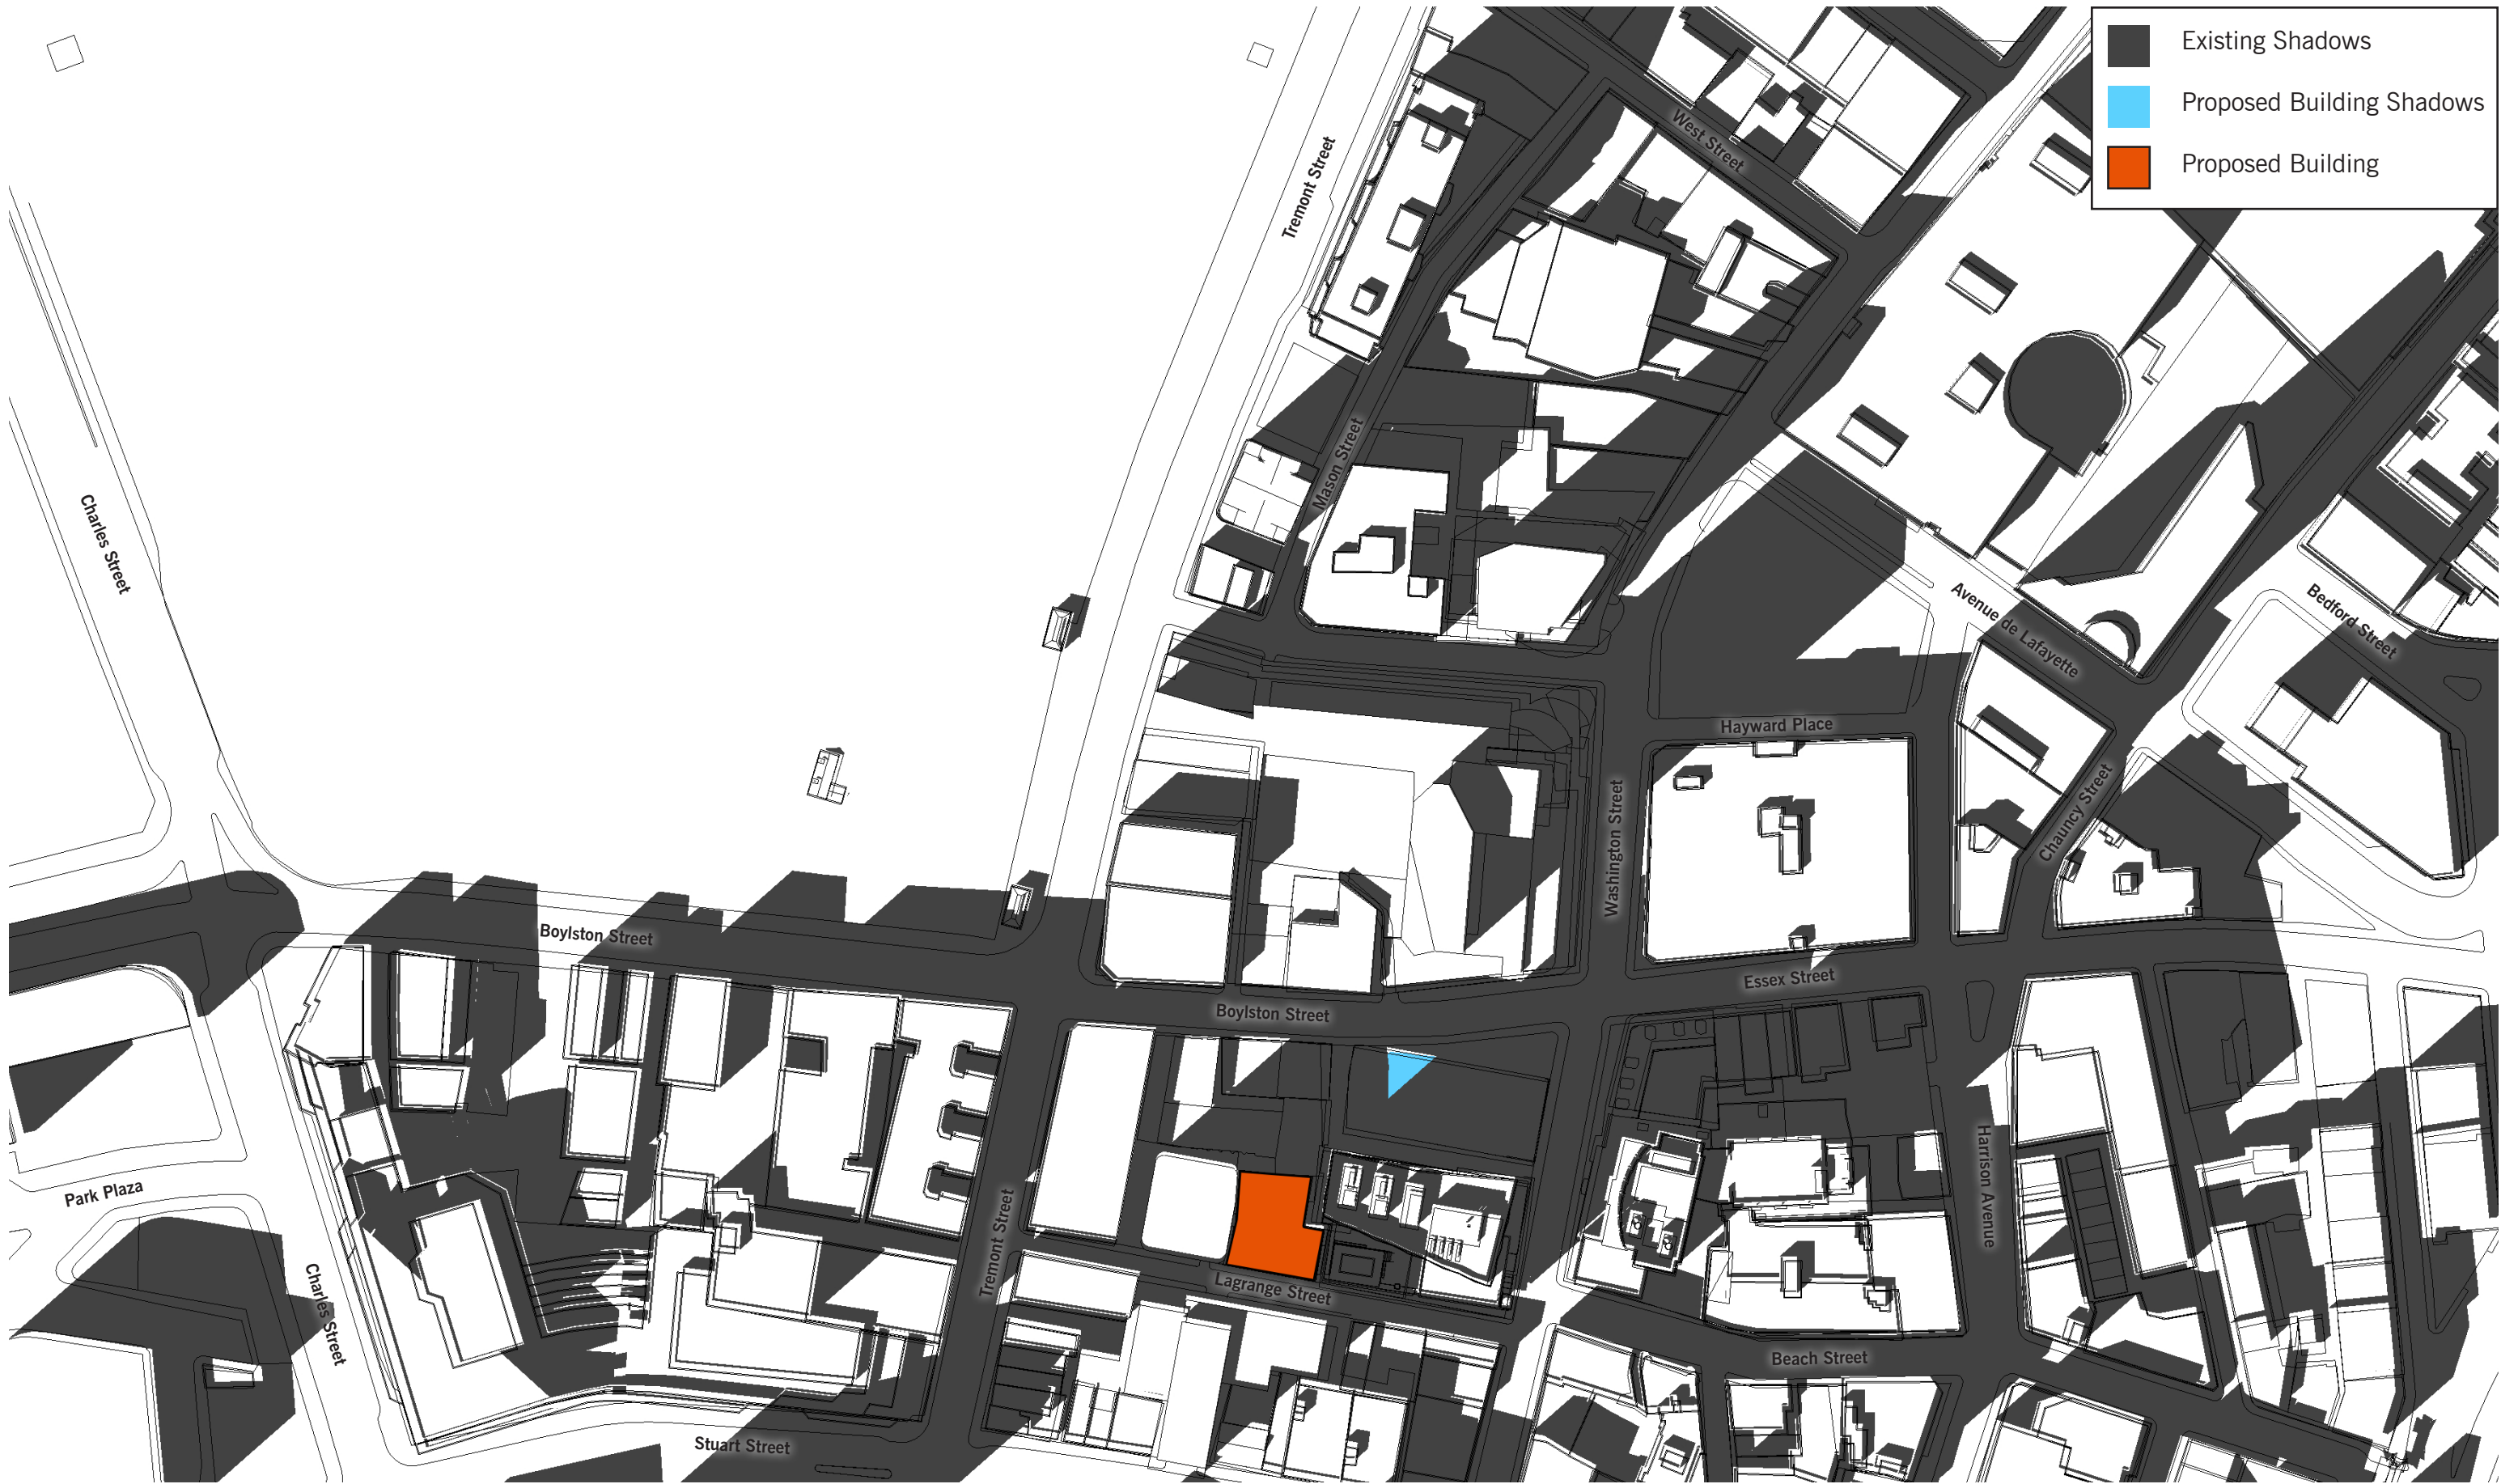


41 Lagrange Street

Boston, MA | November 28, 2018 | SFH 48 Boylston Street LLC | 17017 | © The Architectural Team, Inc.

Shadow Study - September 21 @ 3:00 PM



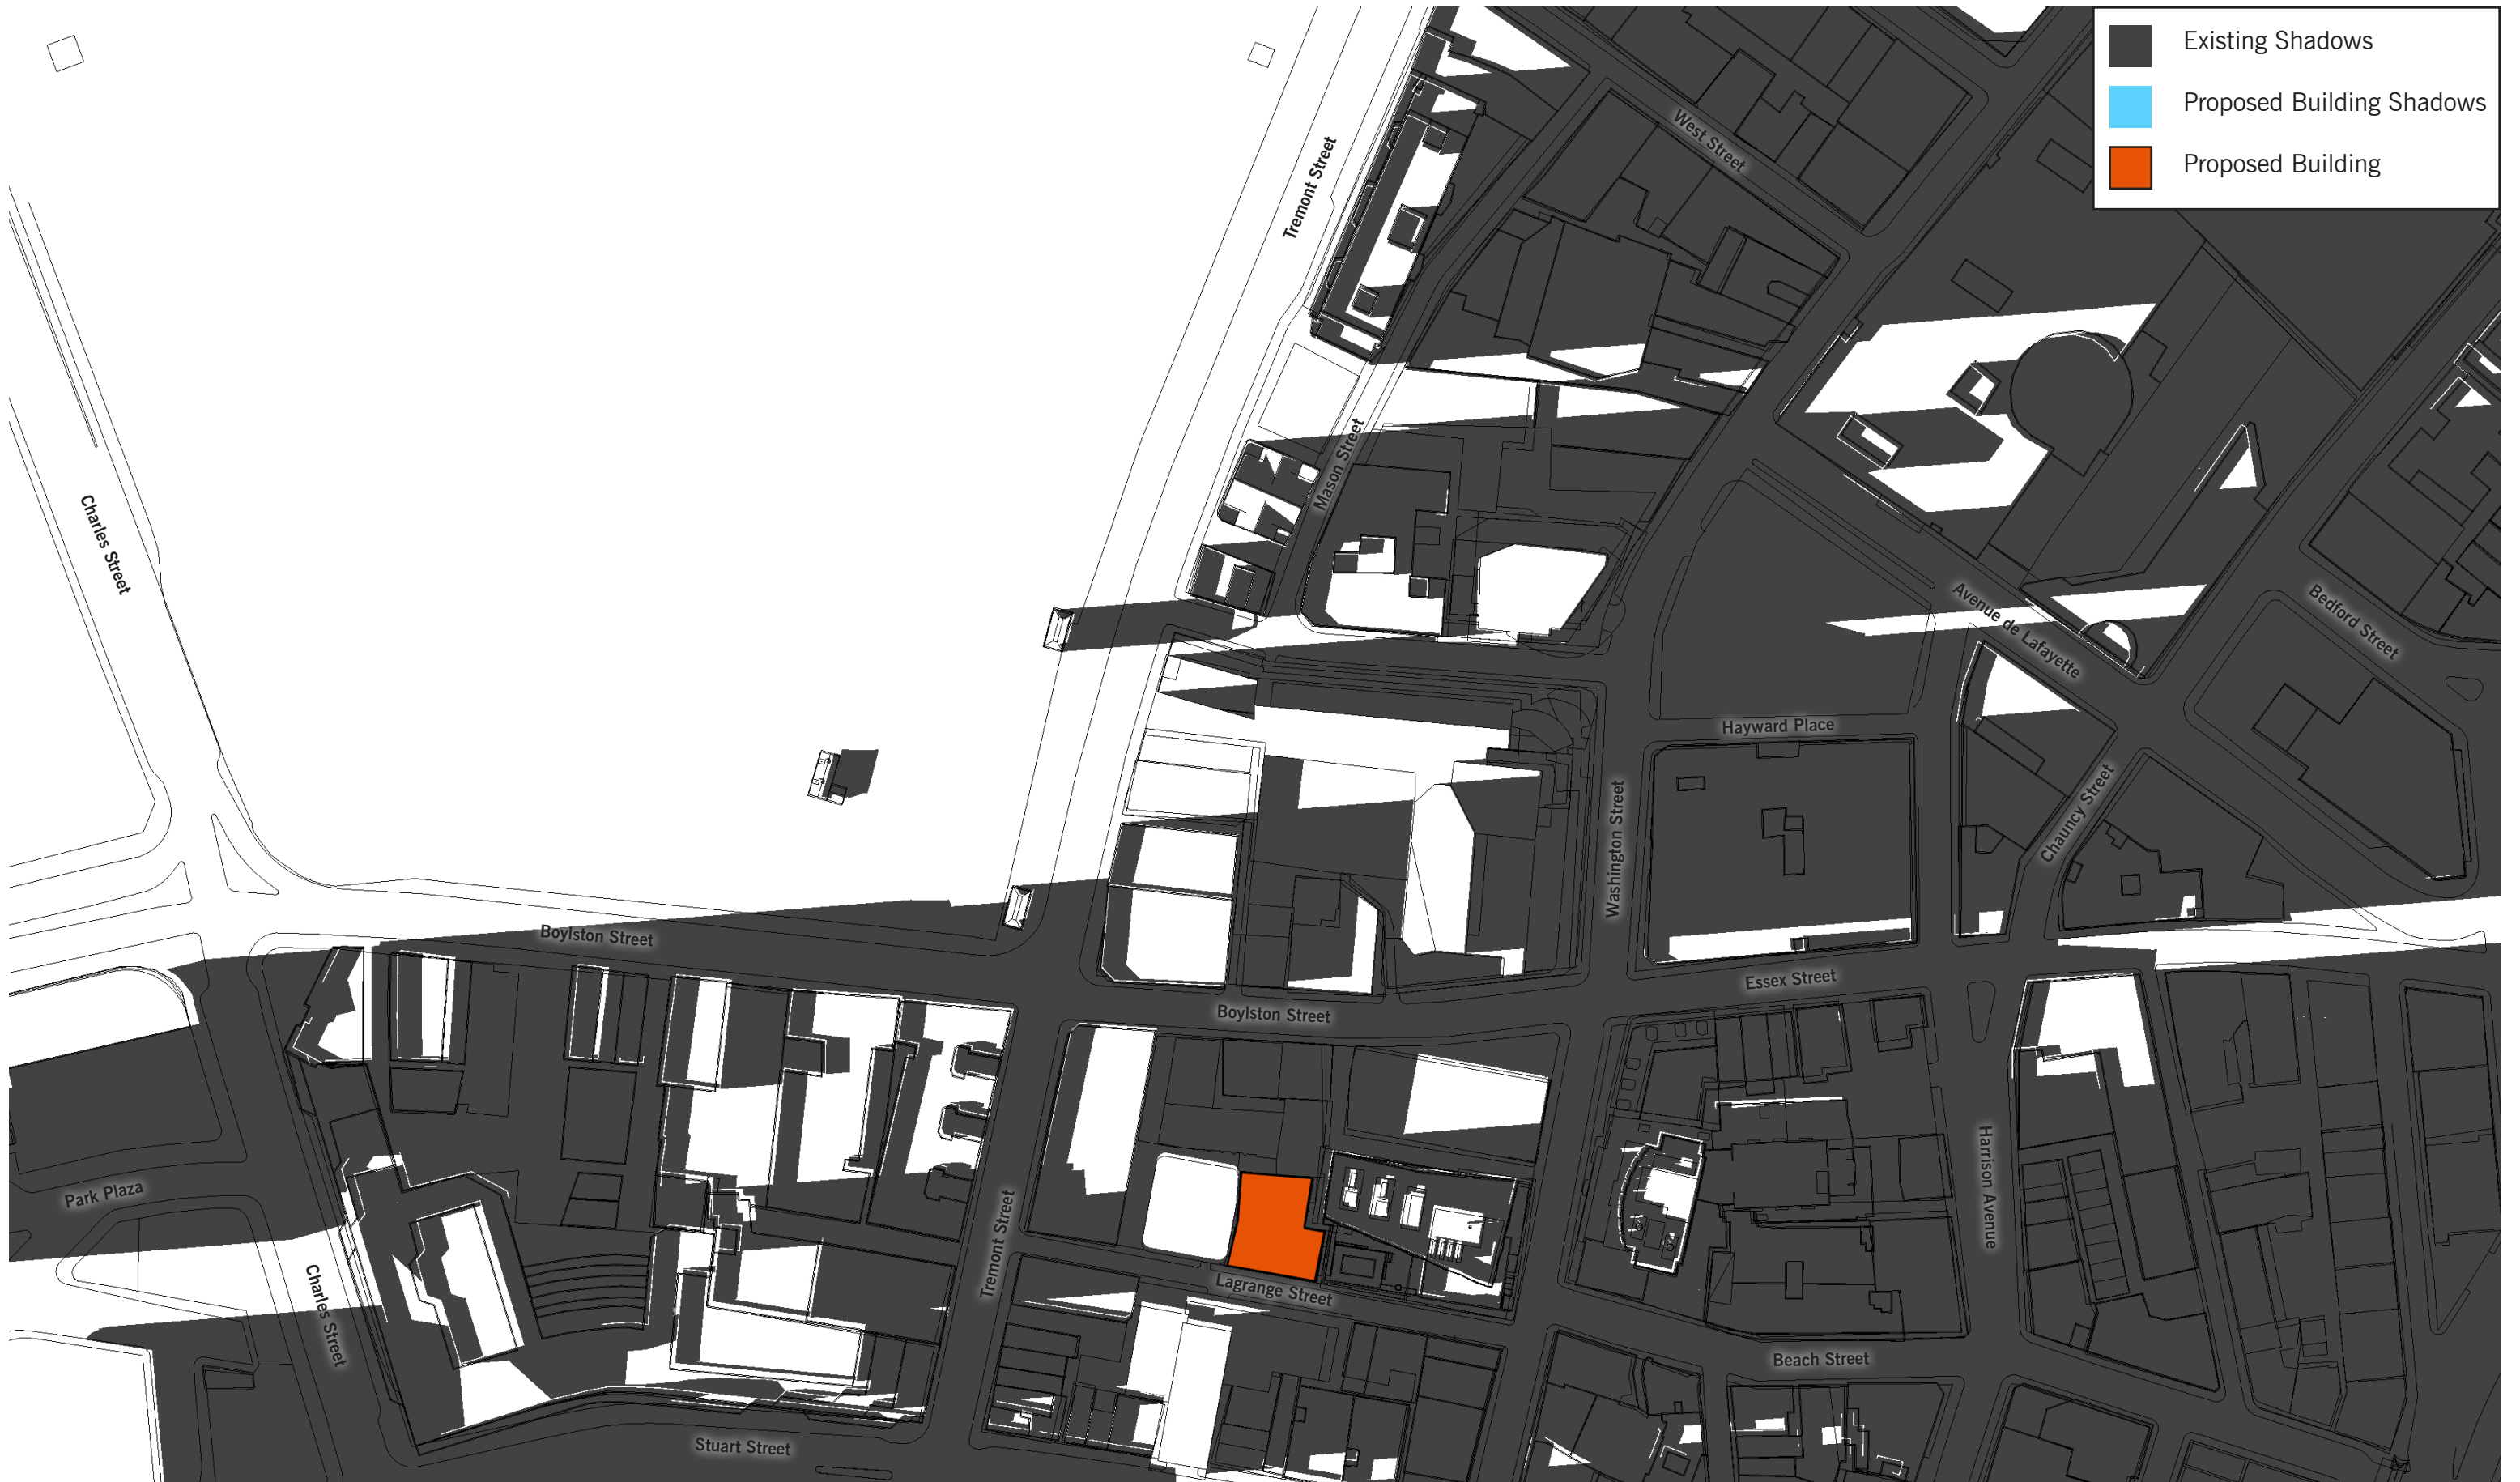


41 Lagrange Street

Boston, MA | November 28, 2018 | SFH 48 Boylston Street LLC | 17017 | © The Architectural Team, Inc.

Shadow Study - September 21 @ 6:00 PM



December 21 Shadow Studies

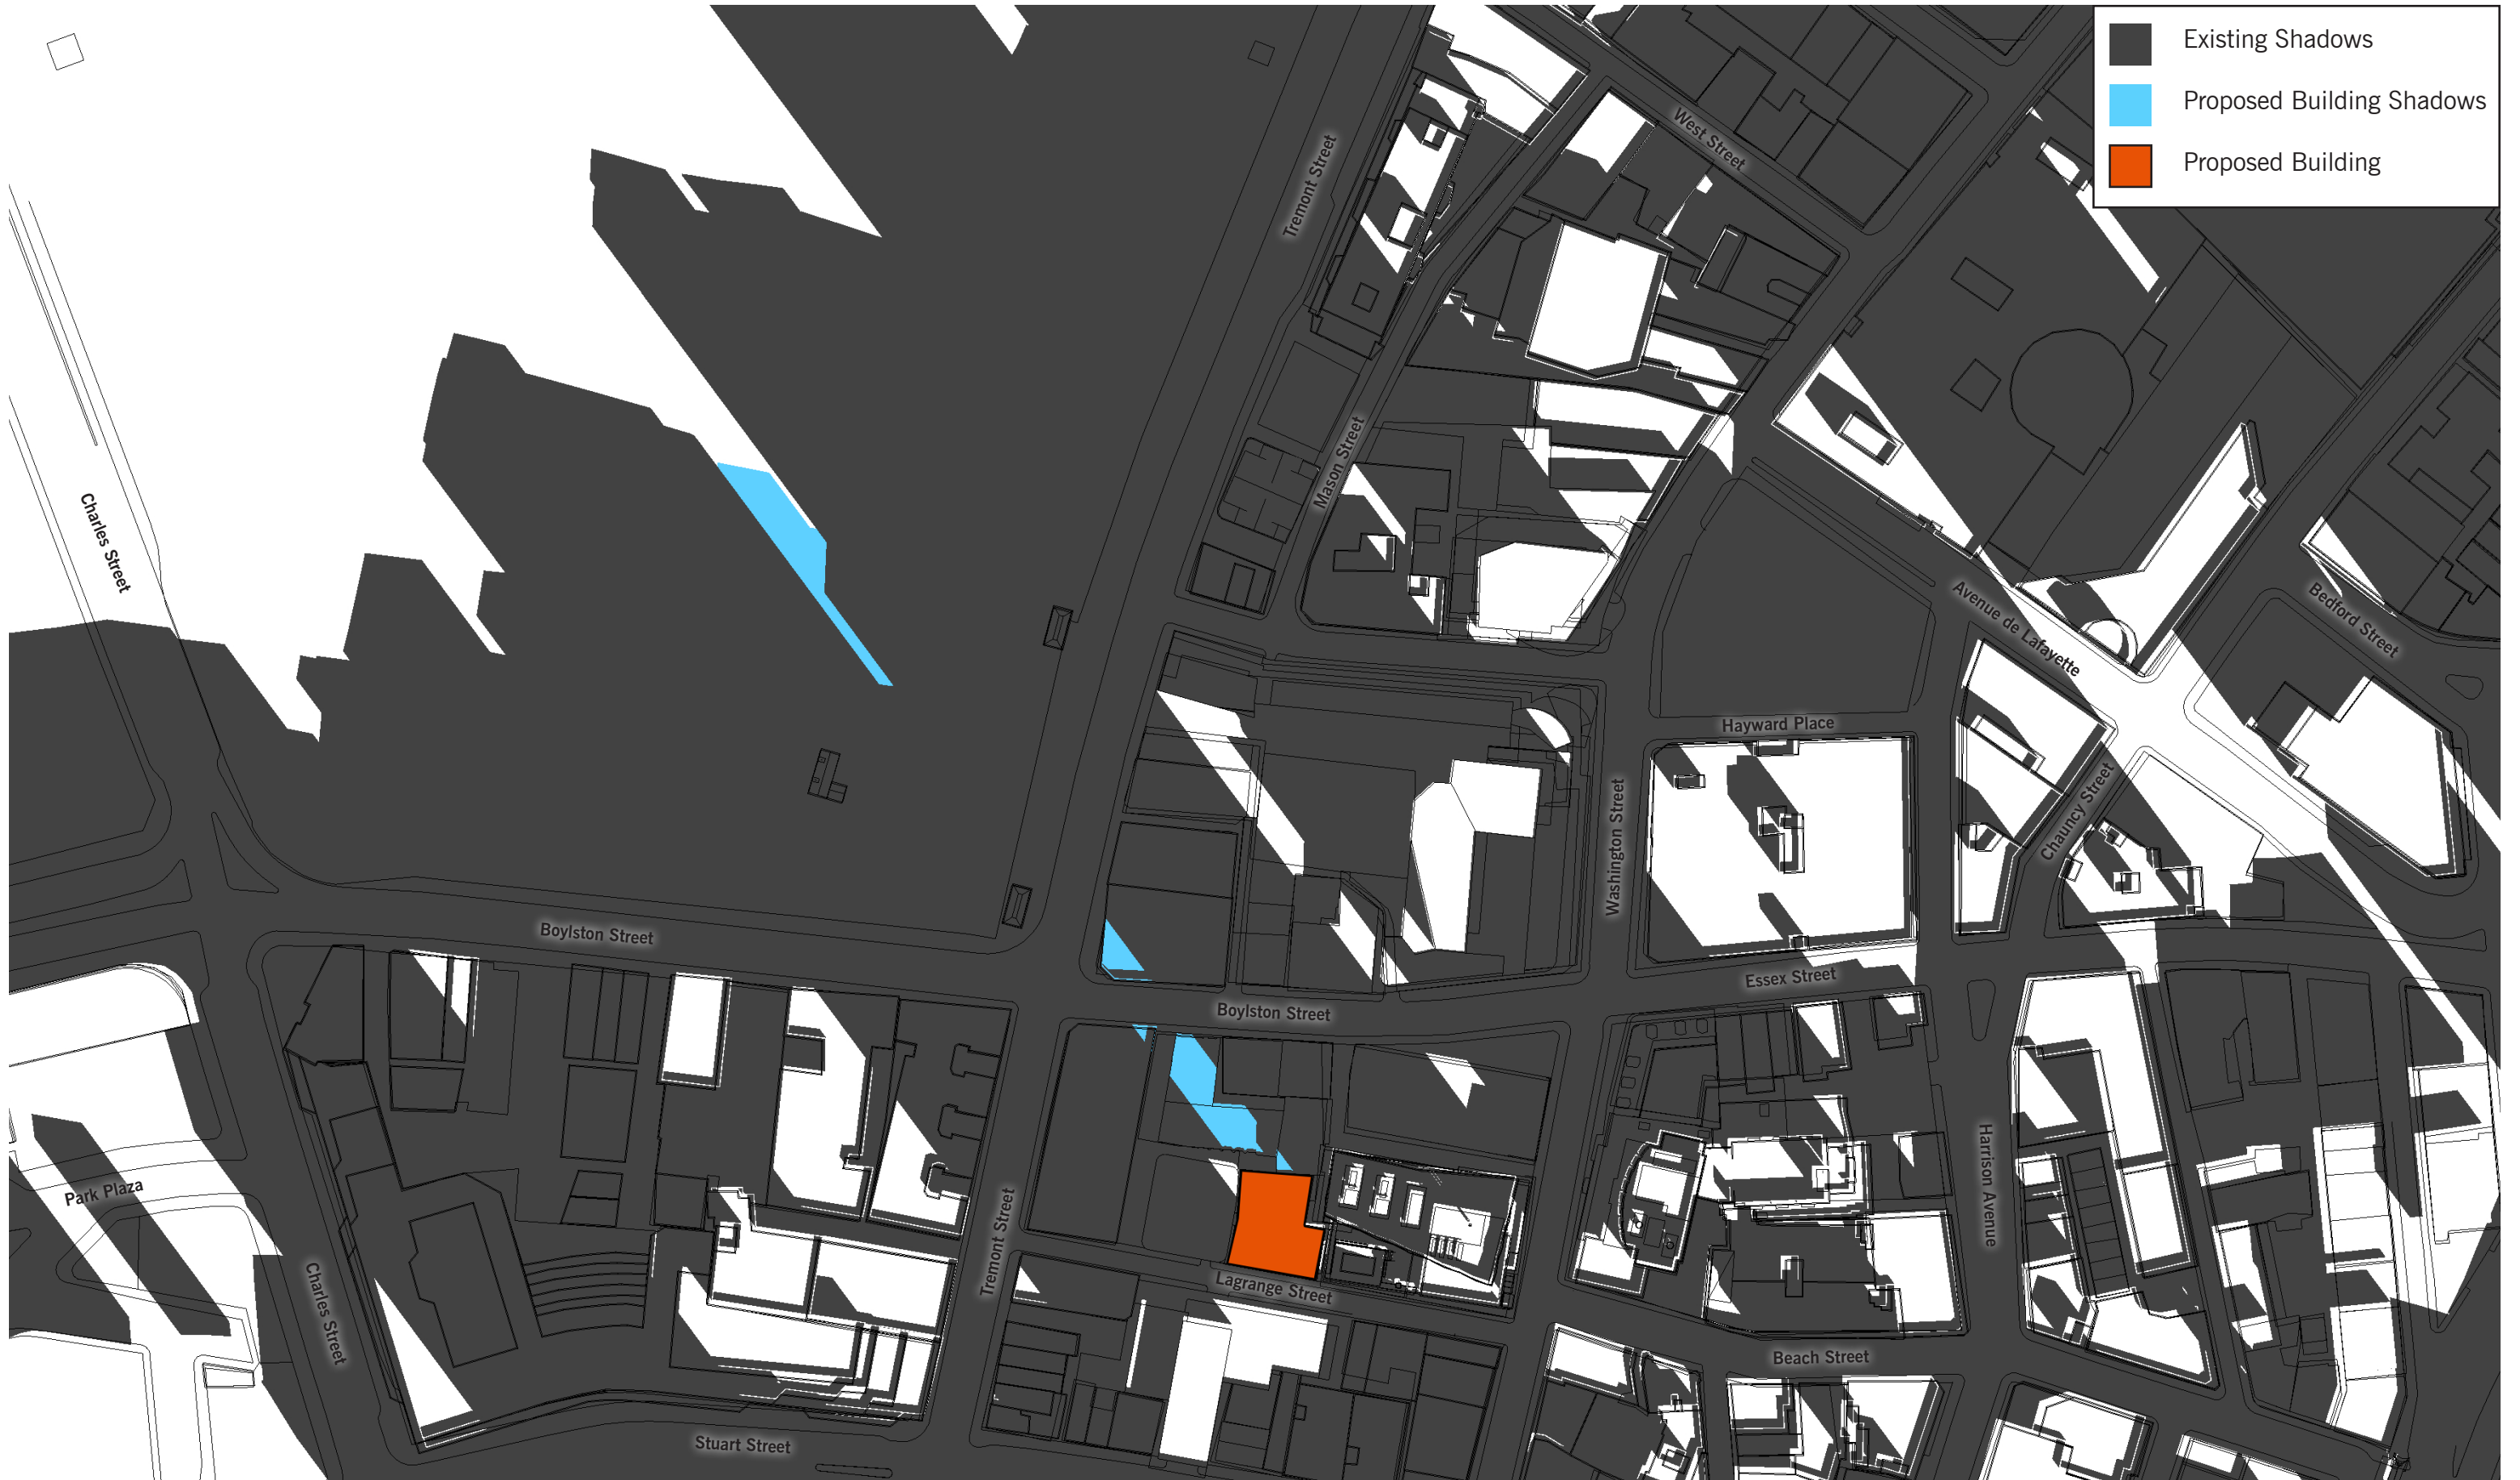



41 Lorange Street

Boston, MA | November 28, 2018 | SFH 48 Boylston Street LLC | 17017 | © The Architectural Team, Inc.

Shadow Study - December 21 @ 9:00 AM



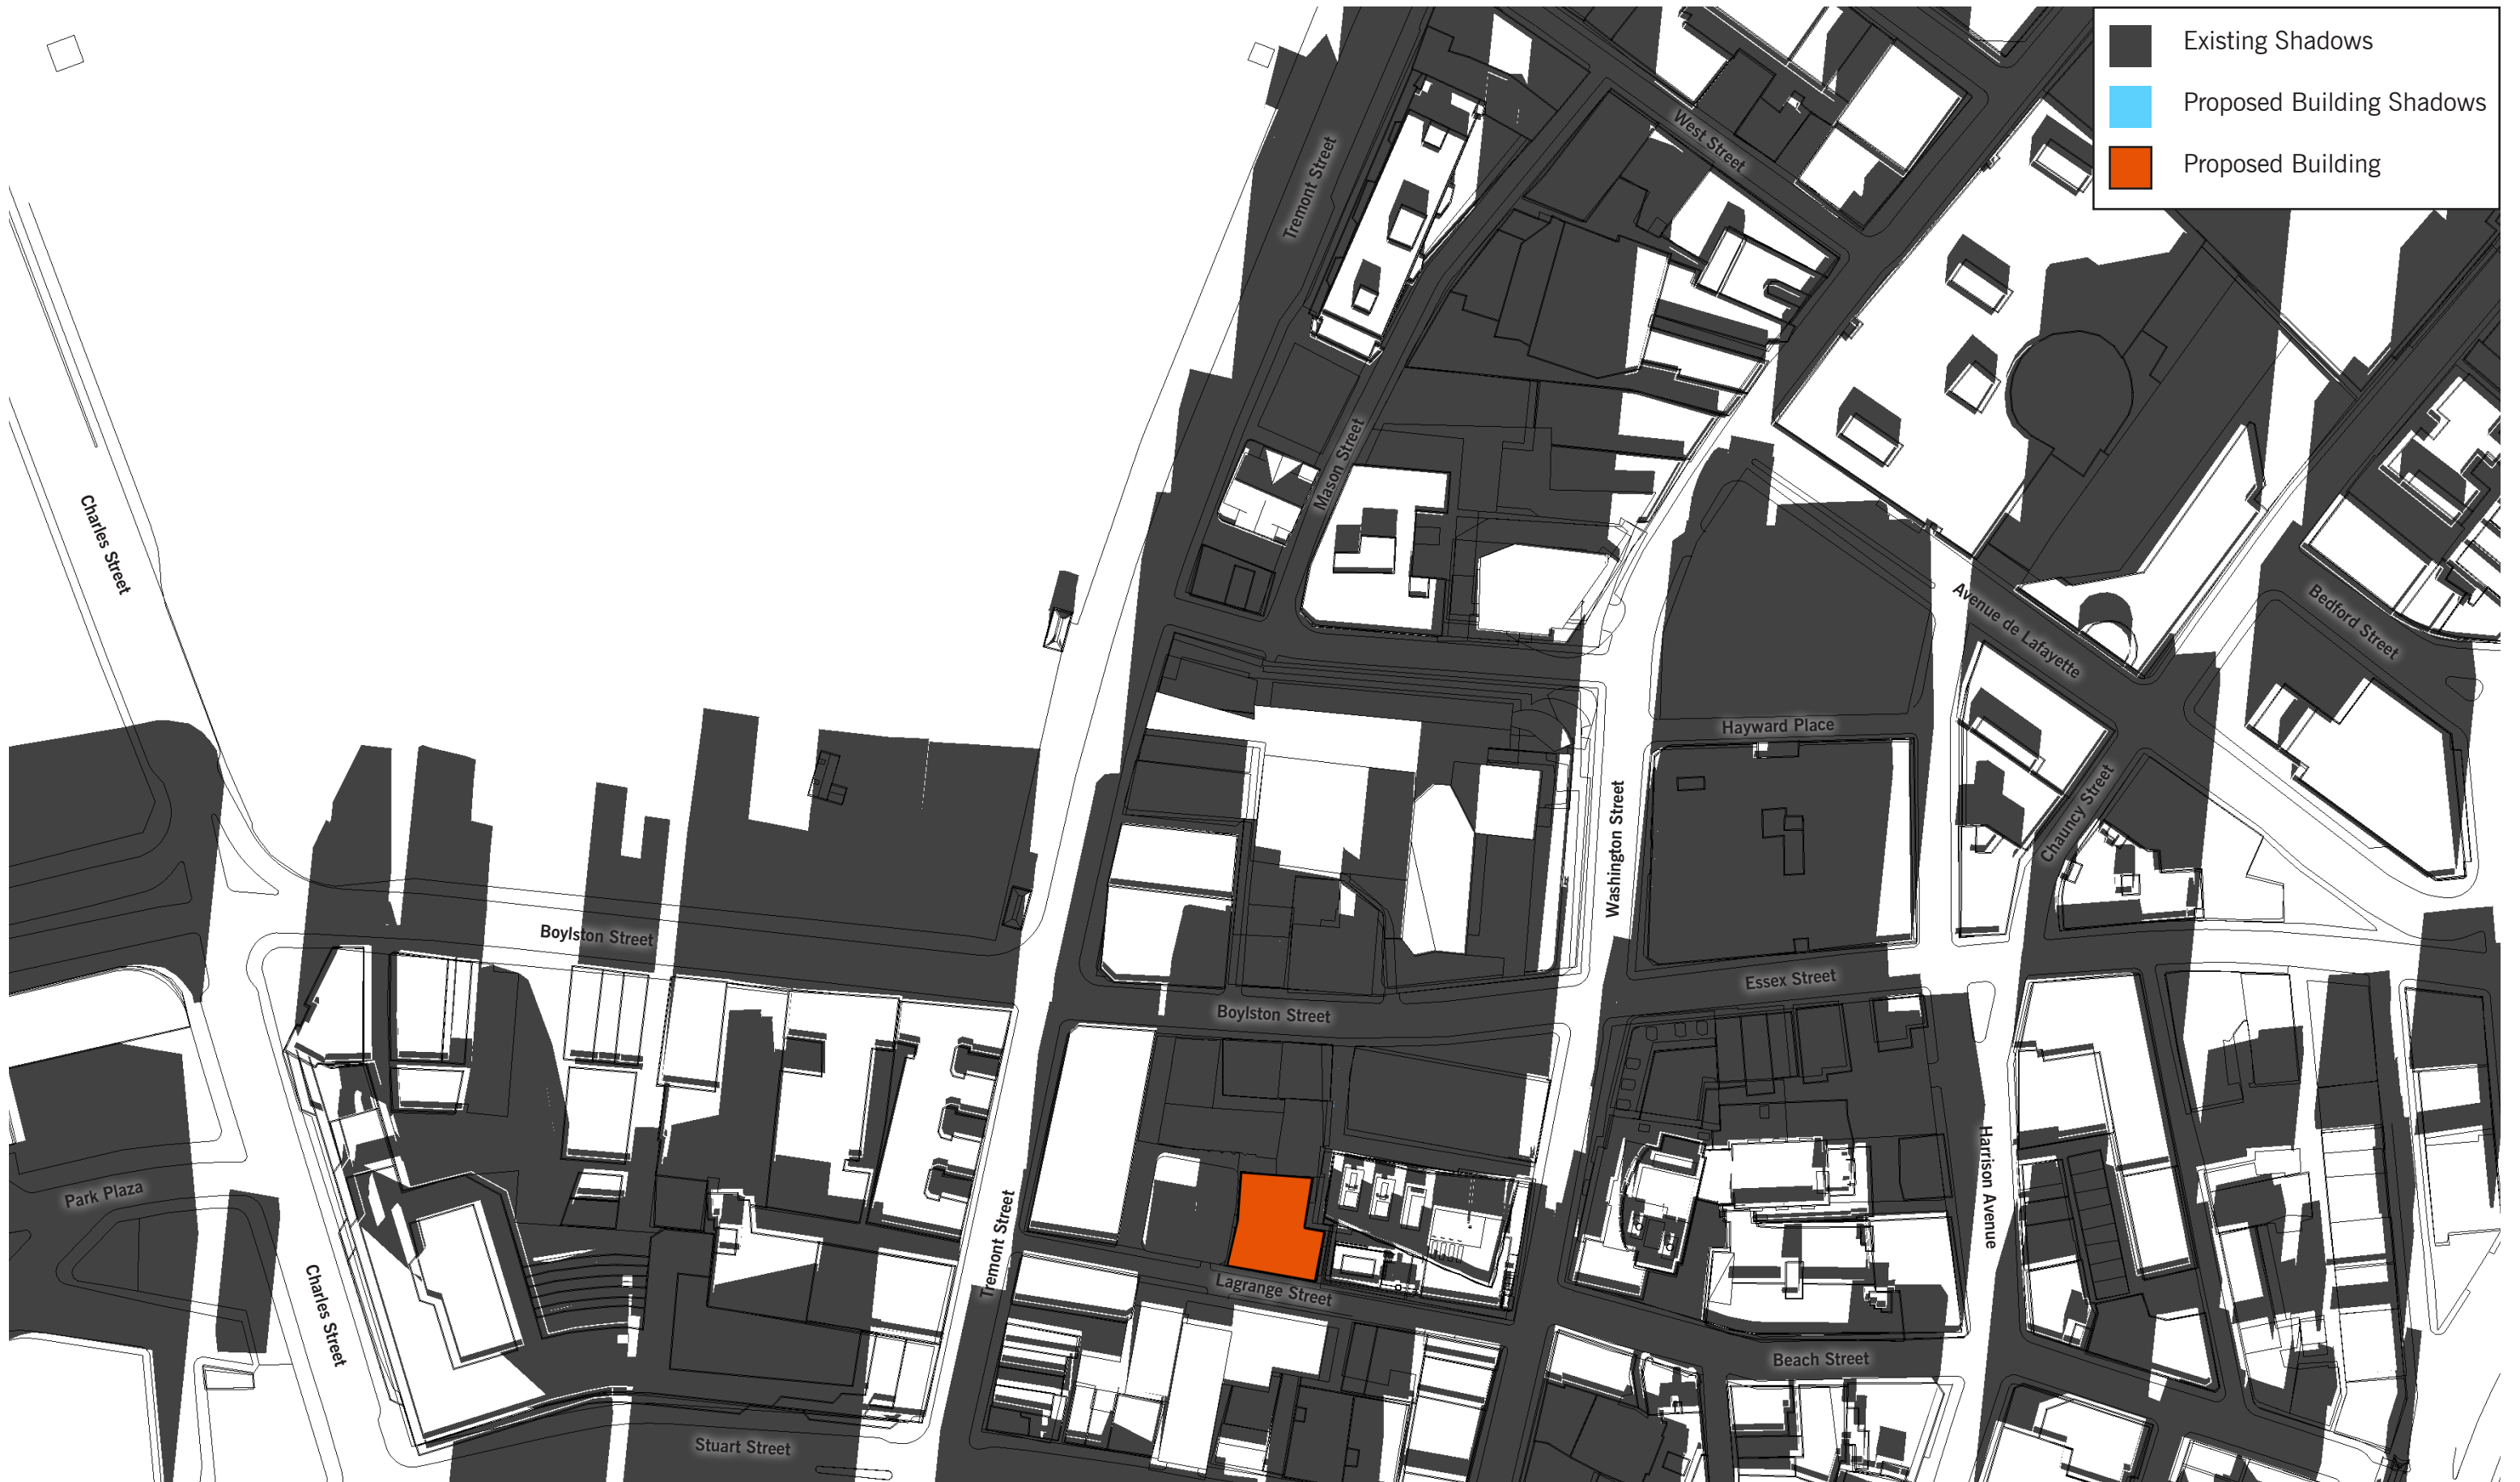

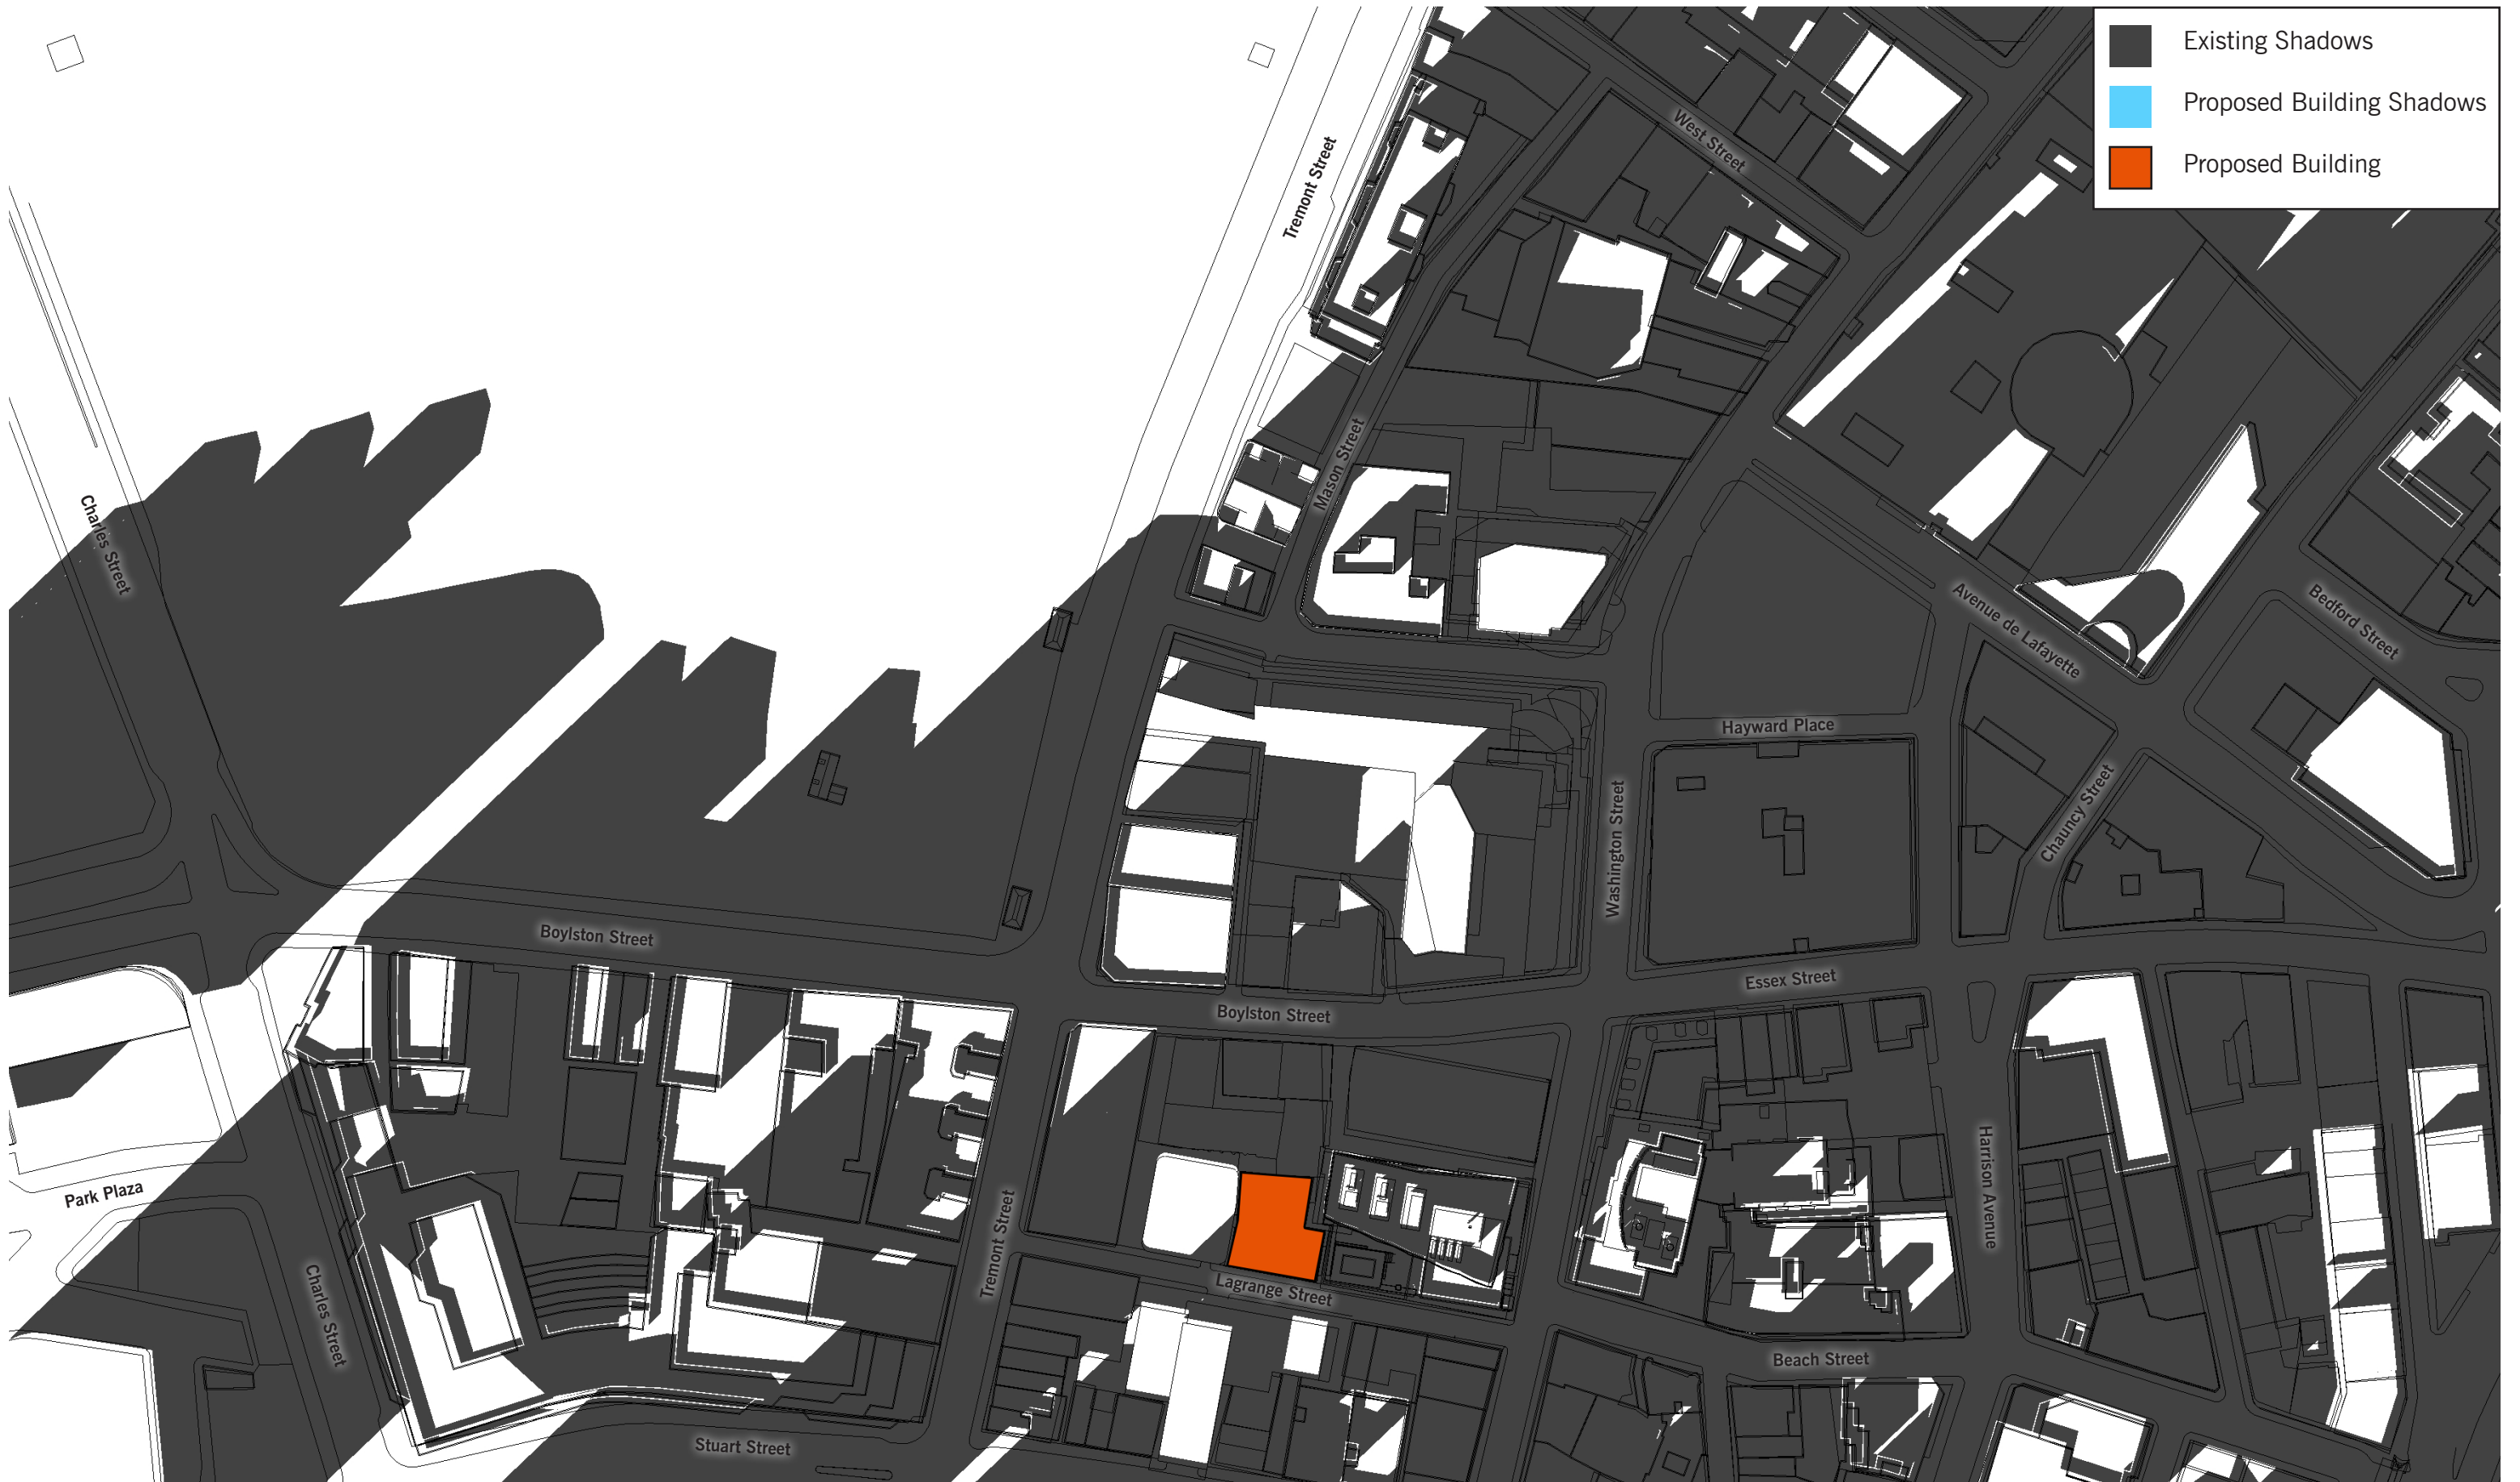

41 Lagrange Street

Boston, MA | November 28, 2018 | SFH 48 Boylston Street LLC | 17017 | © The Architectural Team, Inc.

Shadow Study - December 21 @ 3:00 PM





41 Lagrange Street

Shadow Study - December 21 @ 6:00 PM



tat

41 LaGrange Street
December 4, 2018