


BOYLSTON ST.

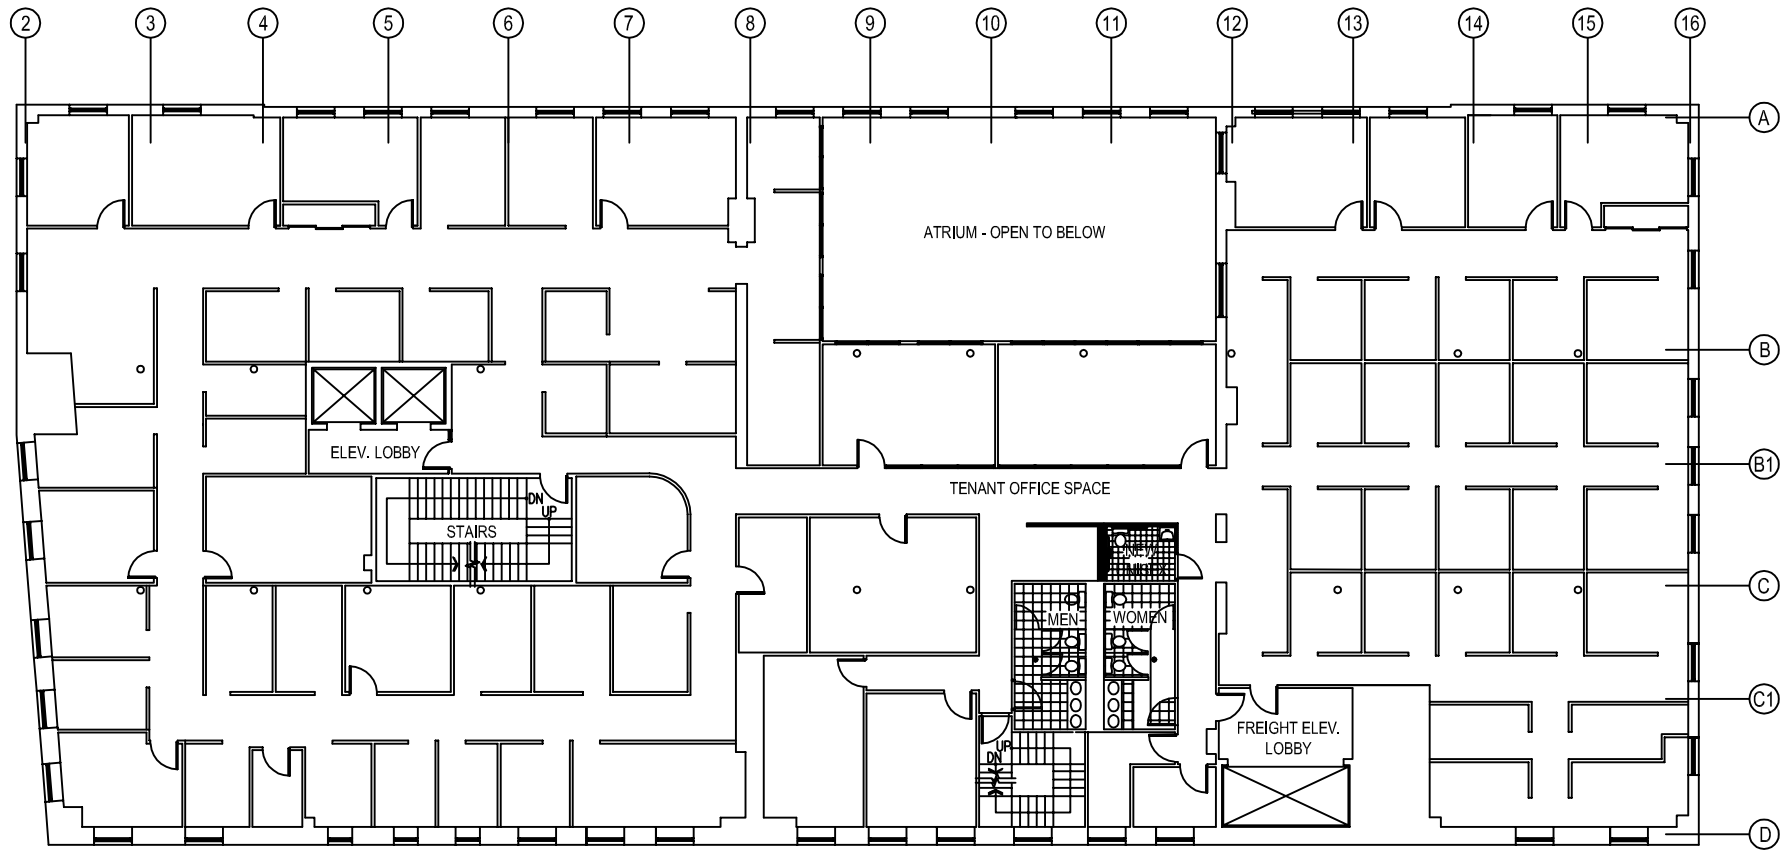

WASHINGTON STREET

